


THE COTTONWOODS AT WILLIAMS WAY, PHASE I

A SUBDIVISION OF LANDS WITHIN THE NW¹/₄ SECTION 1 T26S R21E SLM

SCALE: 1" = 30'

N¹/₄ CORNER
SECTION 1 T26S R21E

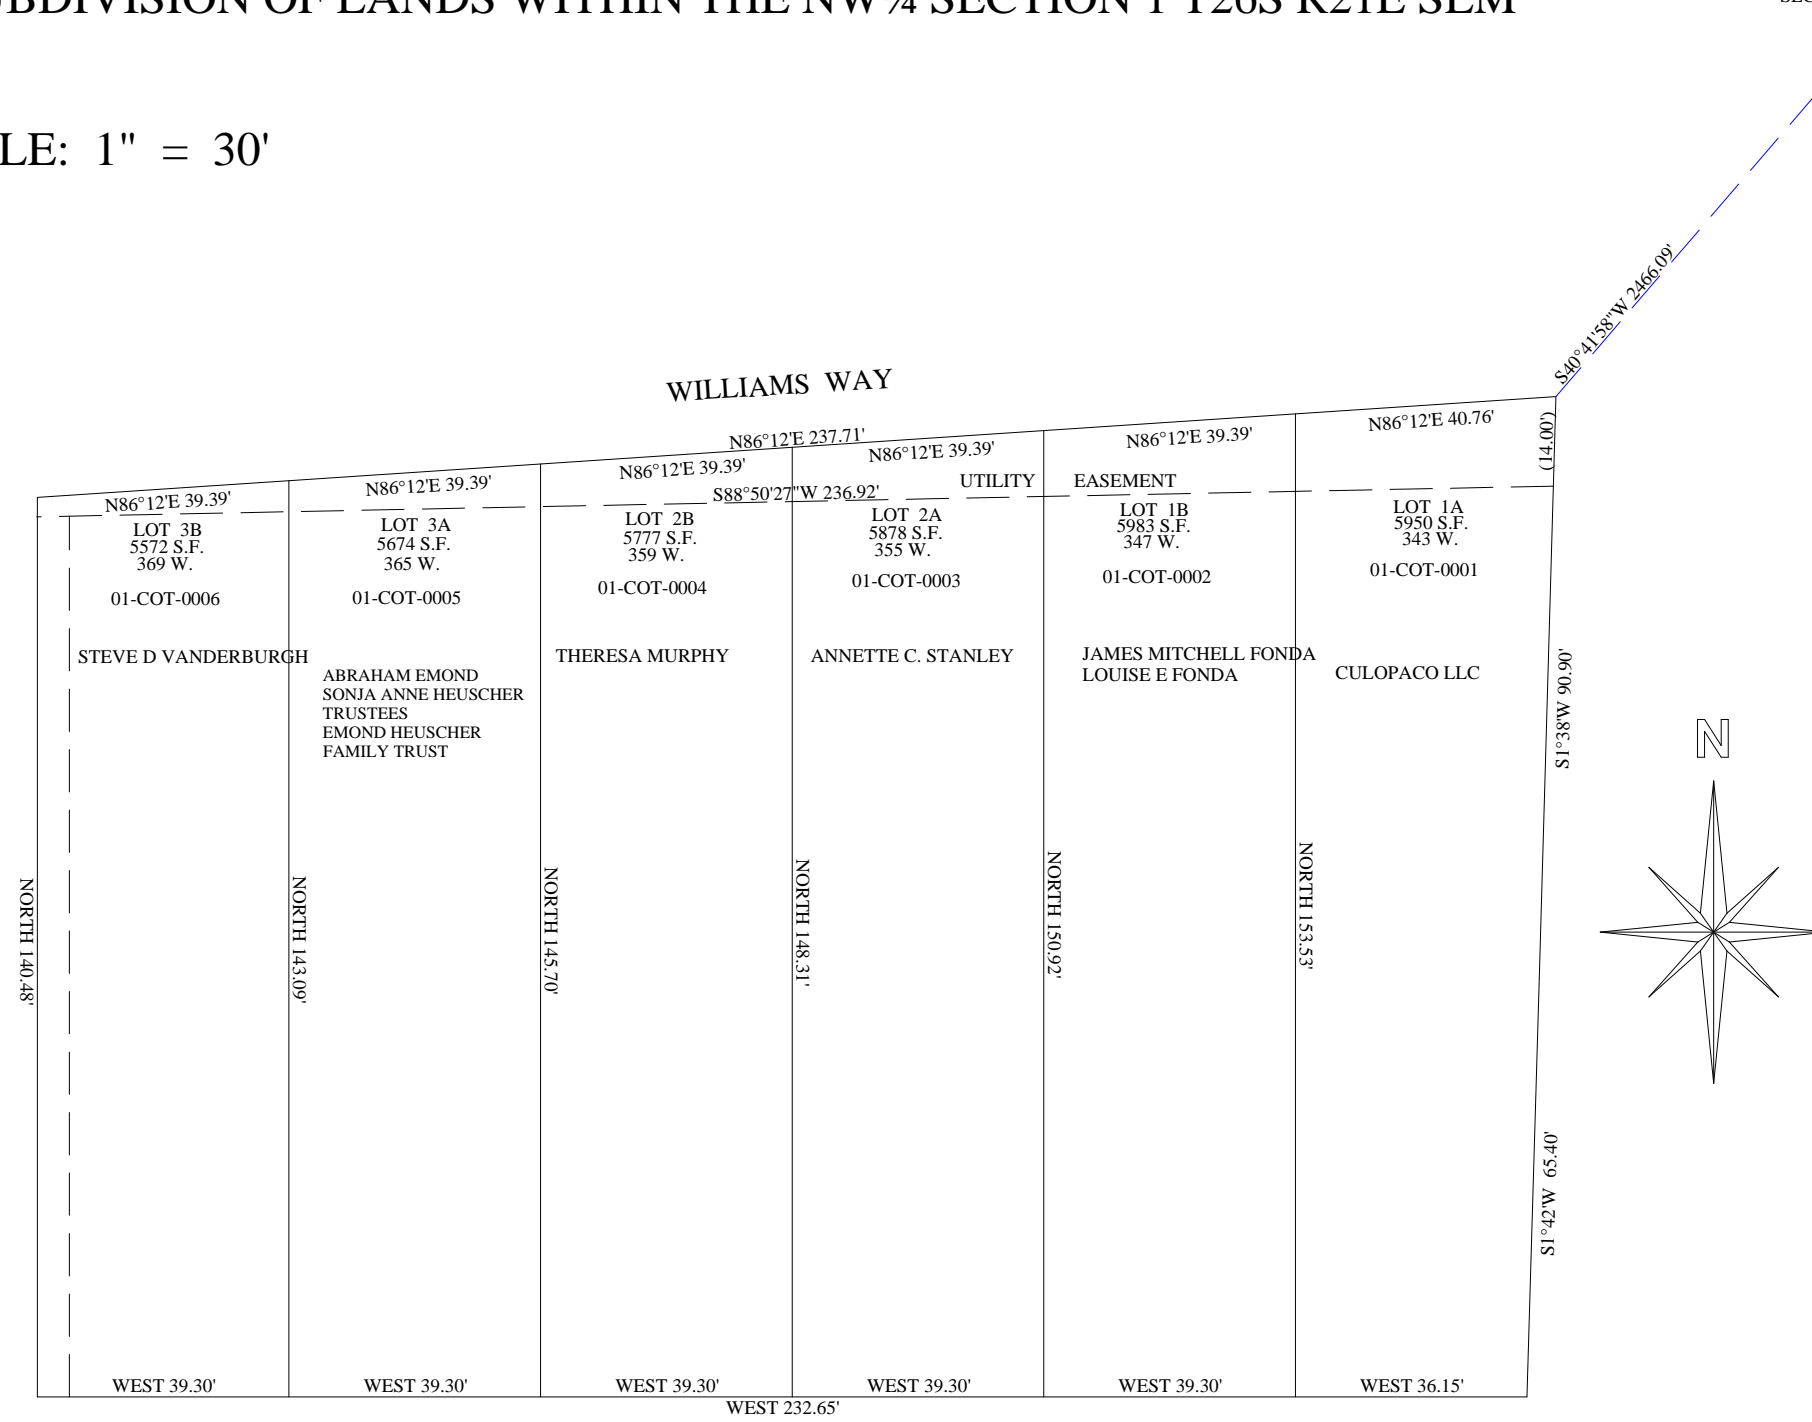


THIS PLAT IS FOR NAME CHANGE RECORDS ONLY
SEE OFFICIAL PLAT FOR ALL OTHER PURPOSES

THE COTTONWOODS AT WILLIAMS WAY, PHASE II

A SUBDIVISION OF LANDS WITHIN THE NW¼ SECTION 1, T26S, R21E, SLM

SCALE: 1" = 30'

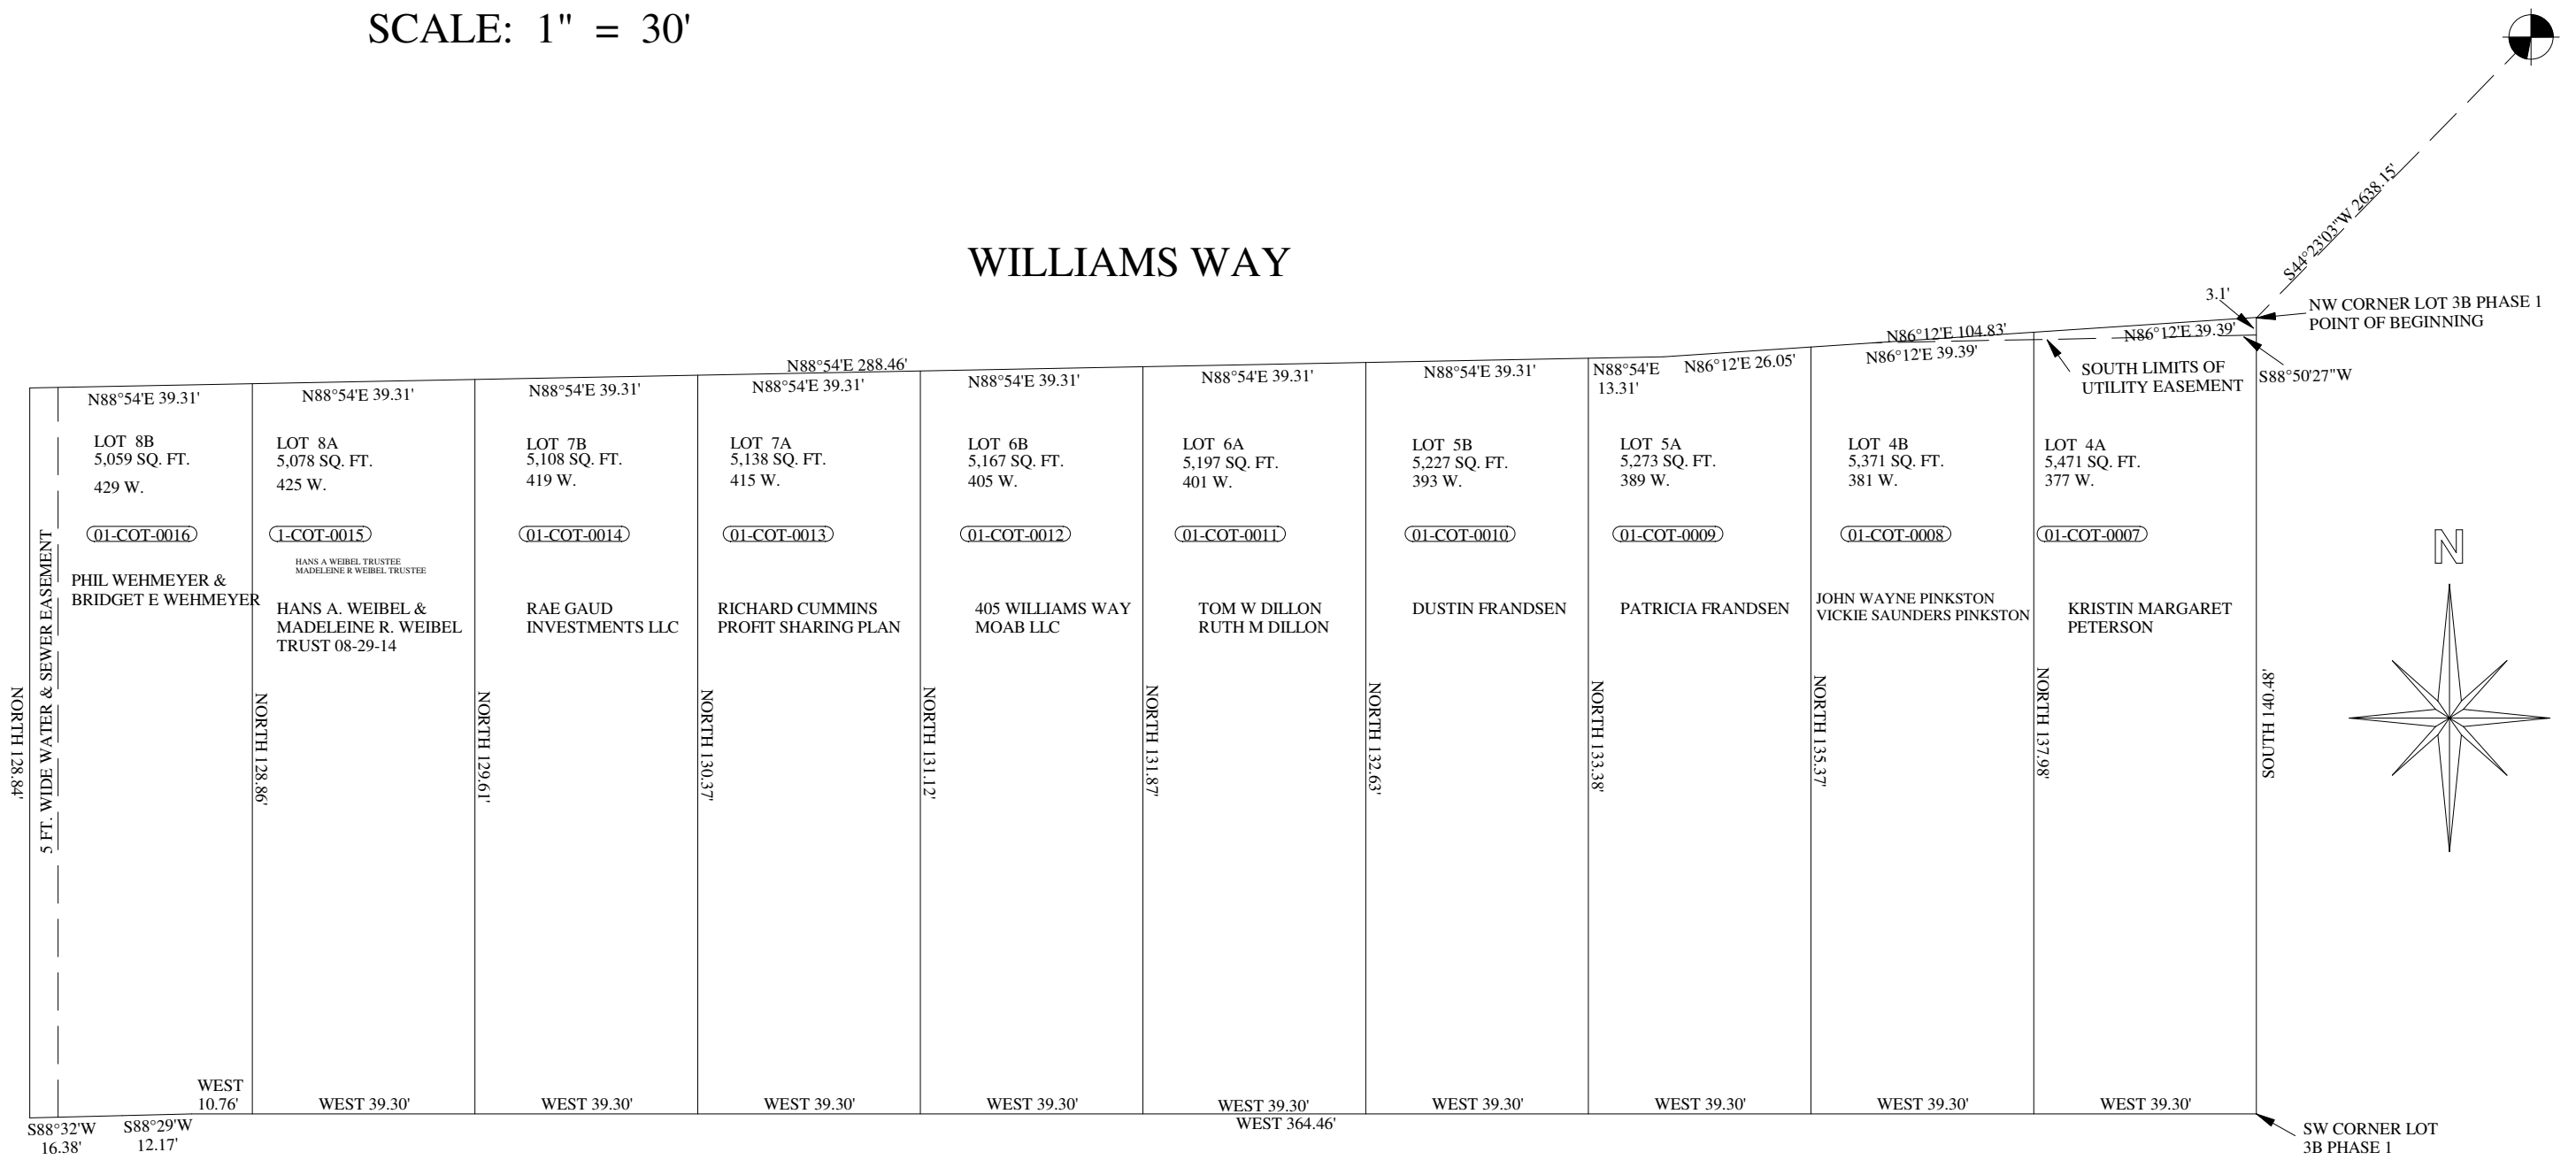

THIS PLAT IS FOR NAME CHANGE RECORDS ONLY
SEE OFFICIAL PLAT FOR ALL OTHER PURPOSES


THE COTTONWOODS AT WILLIAMS WAY, PHASE III

A SUBDIVISION OF LANDS WITHIN THE NW 1/4 SECTION 1 T26S R21E SLM, MOAB, CITY, GRAND COUNTY, UTAH


EXISTING FIRE HYDRANT



THIS PLAT IS FOR NAME CHANGE RECORDS ONLY
SEE OFFICIAL PLAT FOR ALL OTHER PURPOSES

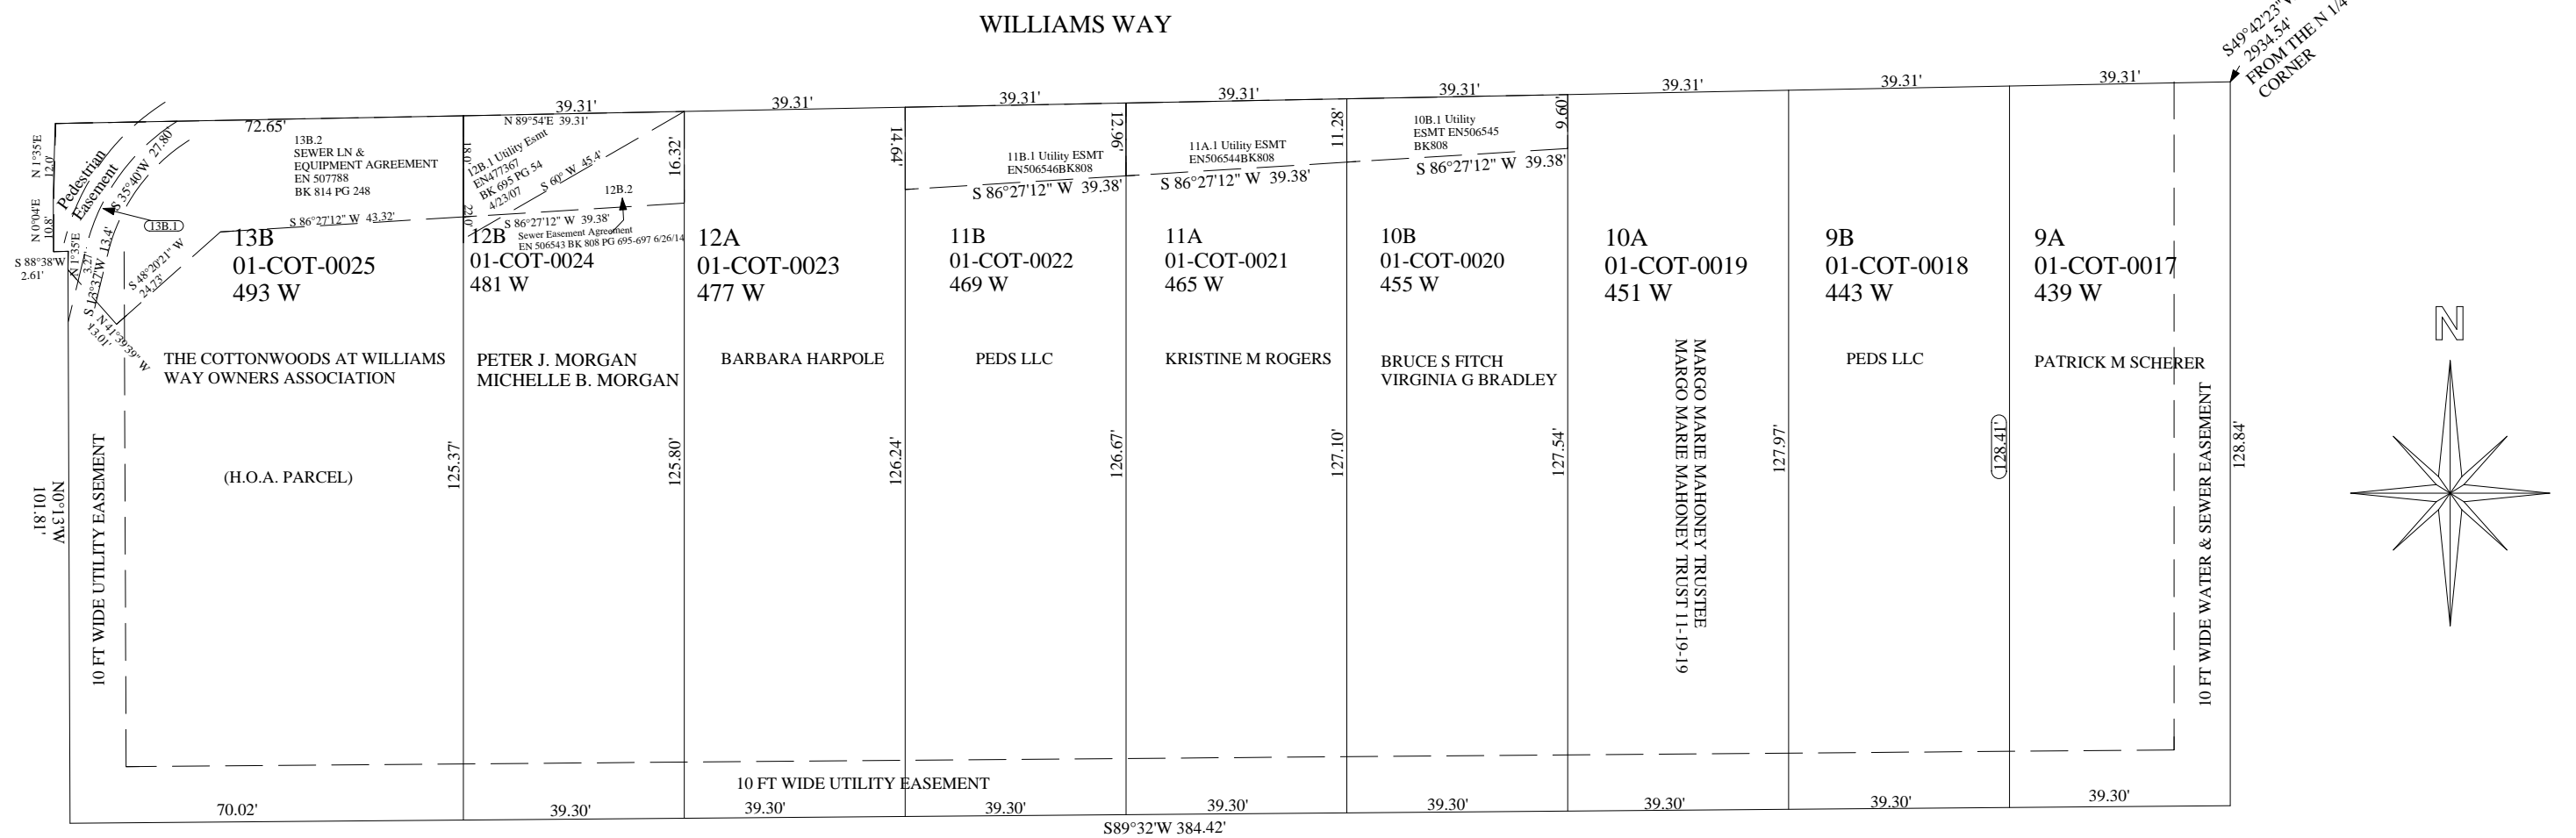

N 01°44'07" E 654.52
FROM THE W 1/4 CORNER

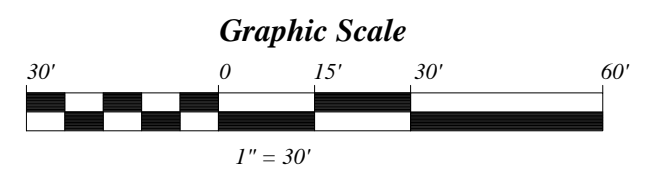


THE COTTONWOODS AT WILLIAMS WAY ADDITION NO. 1

A SUBDIVISION OF LANDS WITHIN THE NW¼ SECTION 1, T26S, R21E, SLM, MOAB CITY, GRAND COUNTY, UTAH

THIS PLAT IS FOR NAME CHANGE RECORDS ONLY
SEE OFFICIAL PLAT FOR ALL OTHER PURPOSES

WILLIAMS WAY

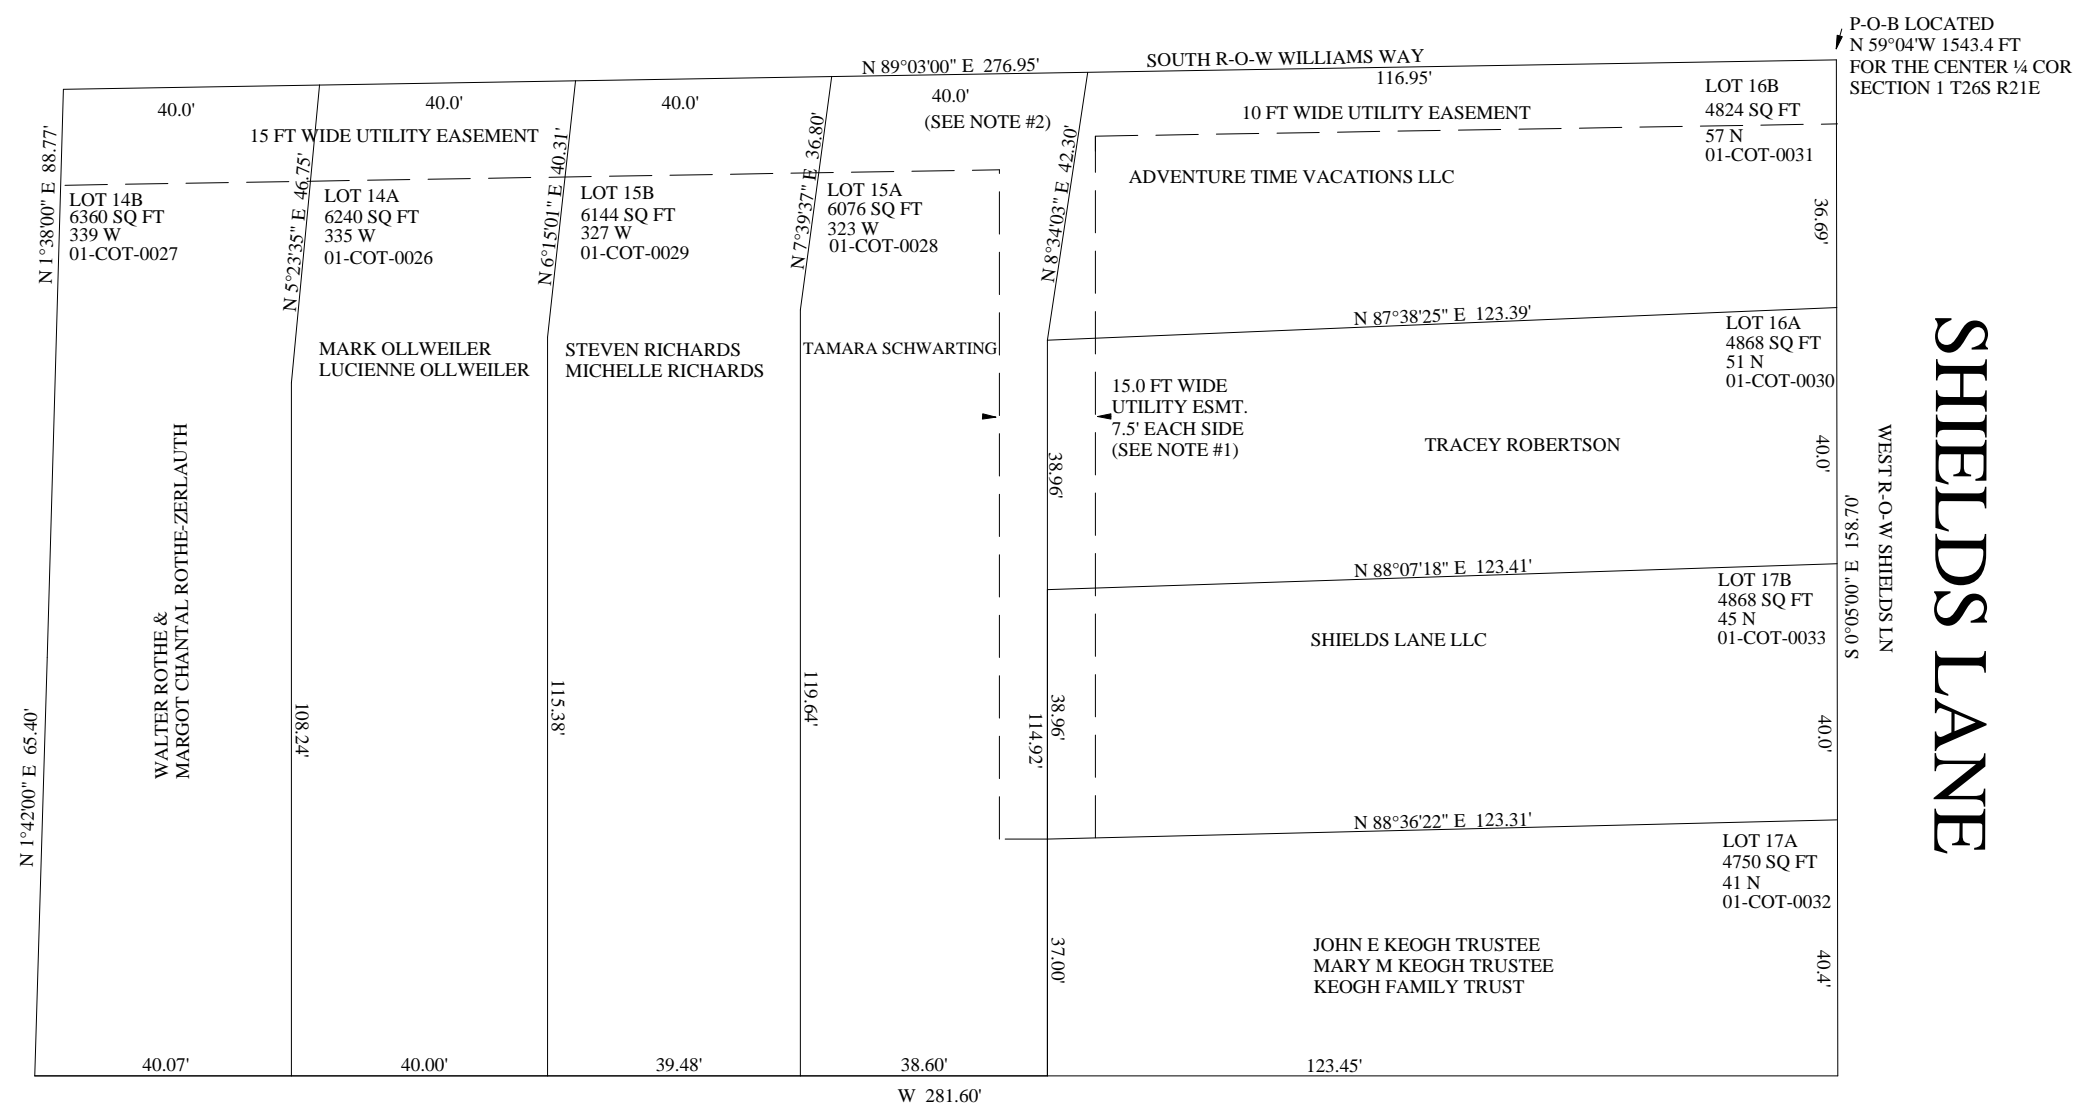

NOTES

- 1 THIS UTILITY EASEMENT WILL BE FOR INDIVIDUAL UTILITY SERVICES AND SURFACE DRAINAGE.
- 2 THIS UTILITY EASEMENT WILL BE AVAILABE FOR GAS, SEWER, WATER, POWER AND TELEPHONE SERVICE AND MAINS

