





WALKER SUBDIVISION

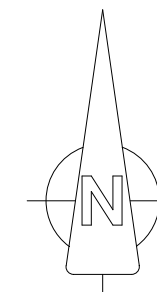

WALKER SUBDIVISION ADDITION NO #1

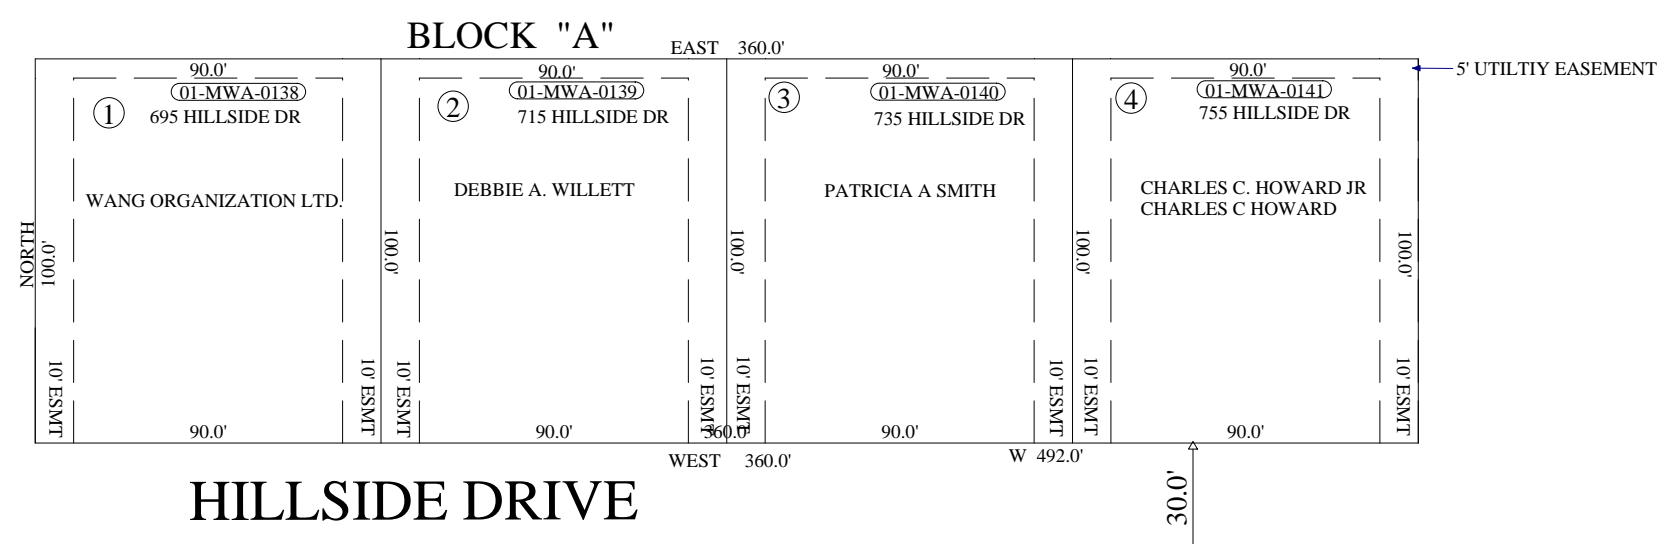


WALKER SUBDIVISION ADDITION NO #2

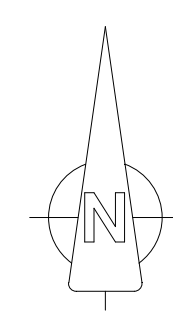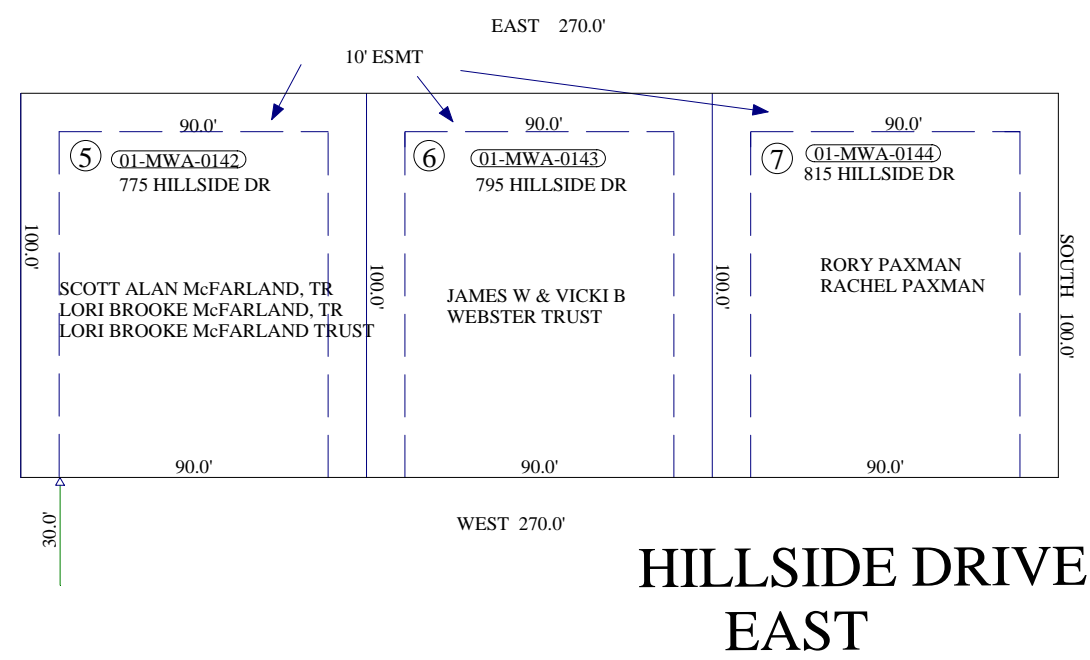

WALKER SUBDIVISION

THIS PLAT IS FOR NAME CHANGE RECORDS ONLY. SEE OFFICIAL PLAT FOR ALL OTHER PURPOSES

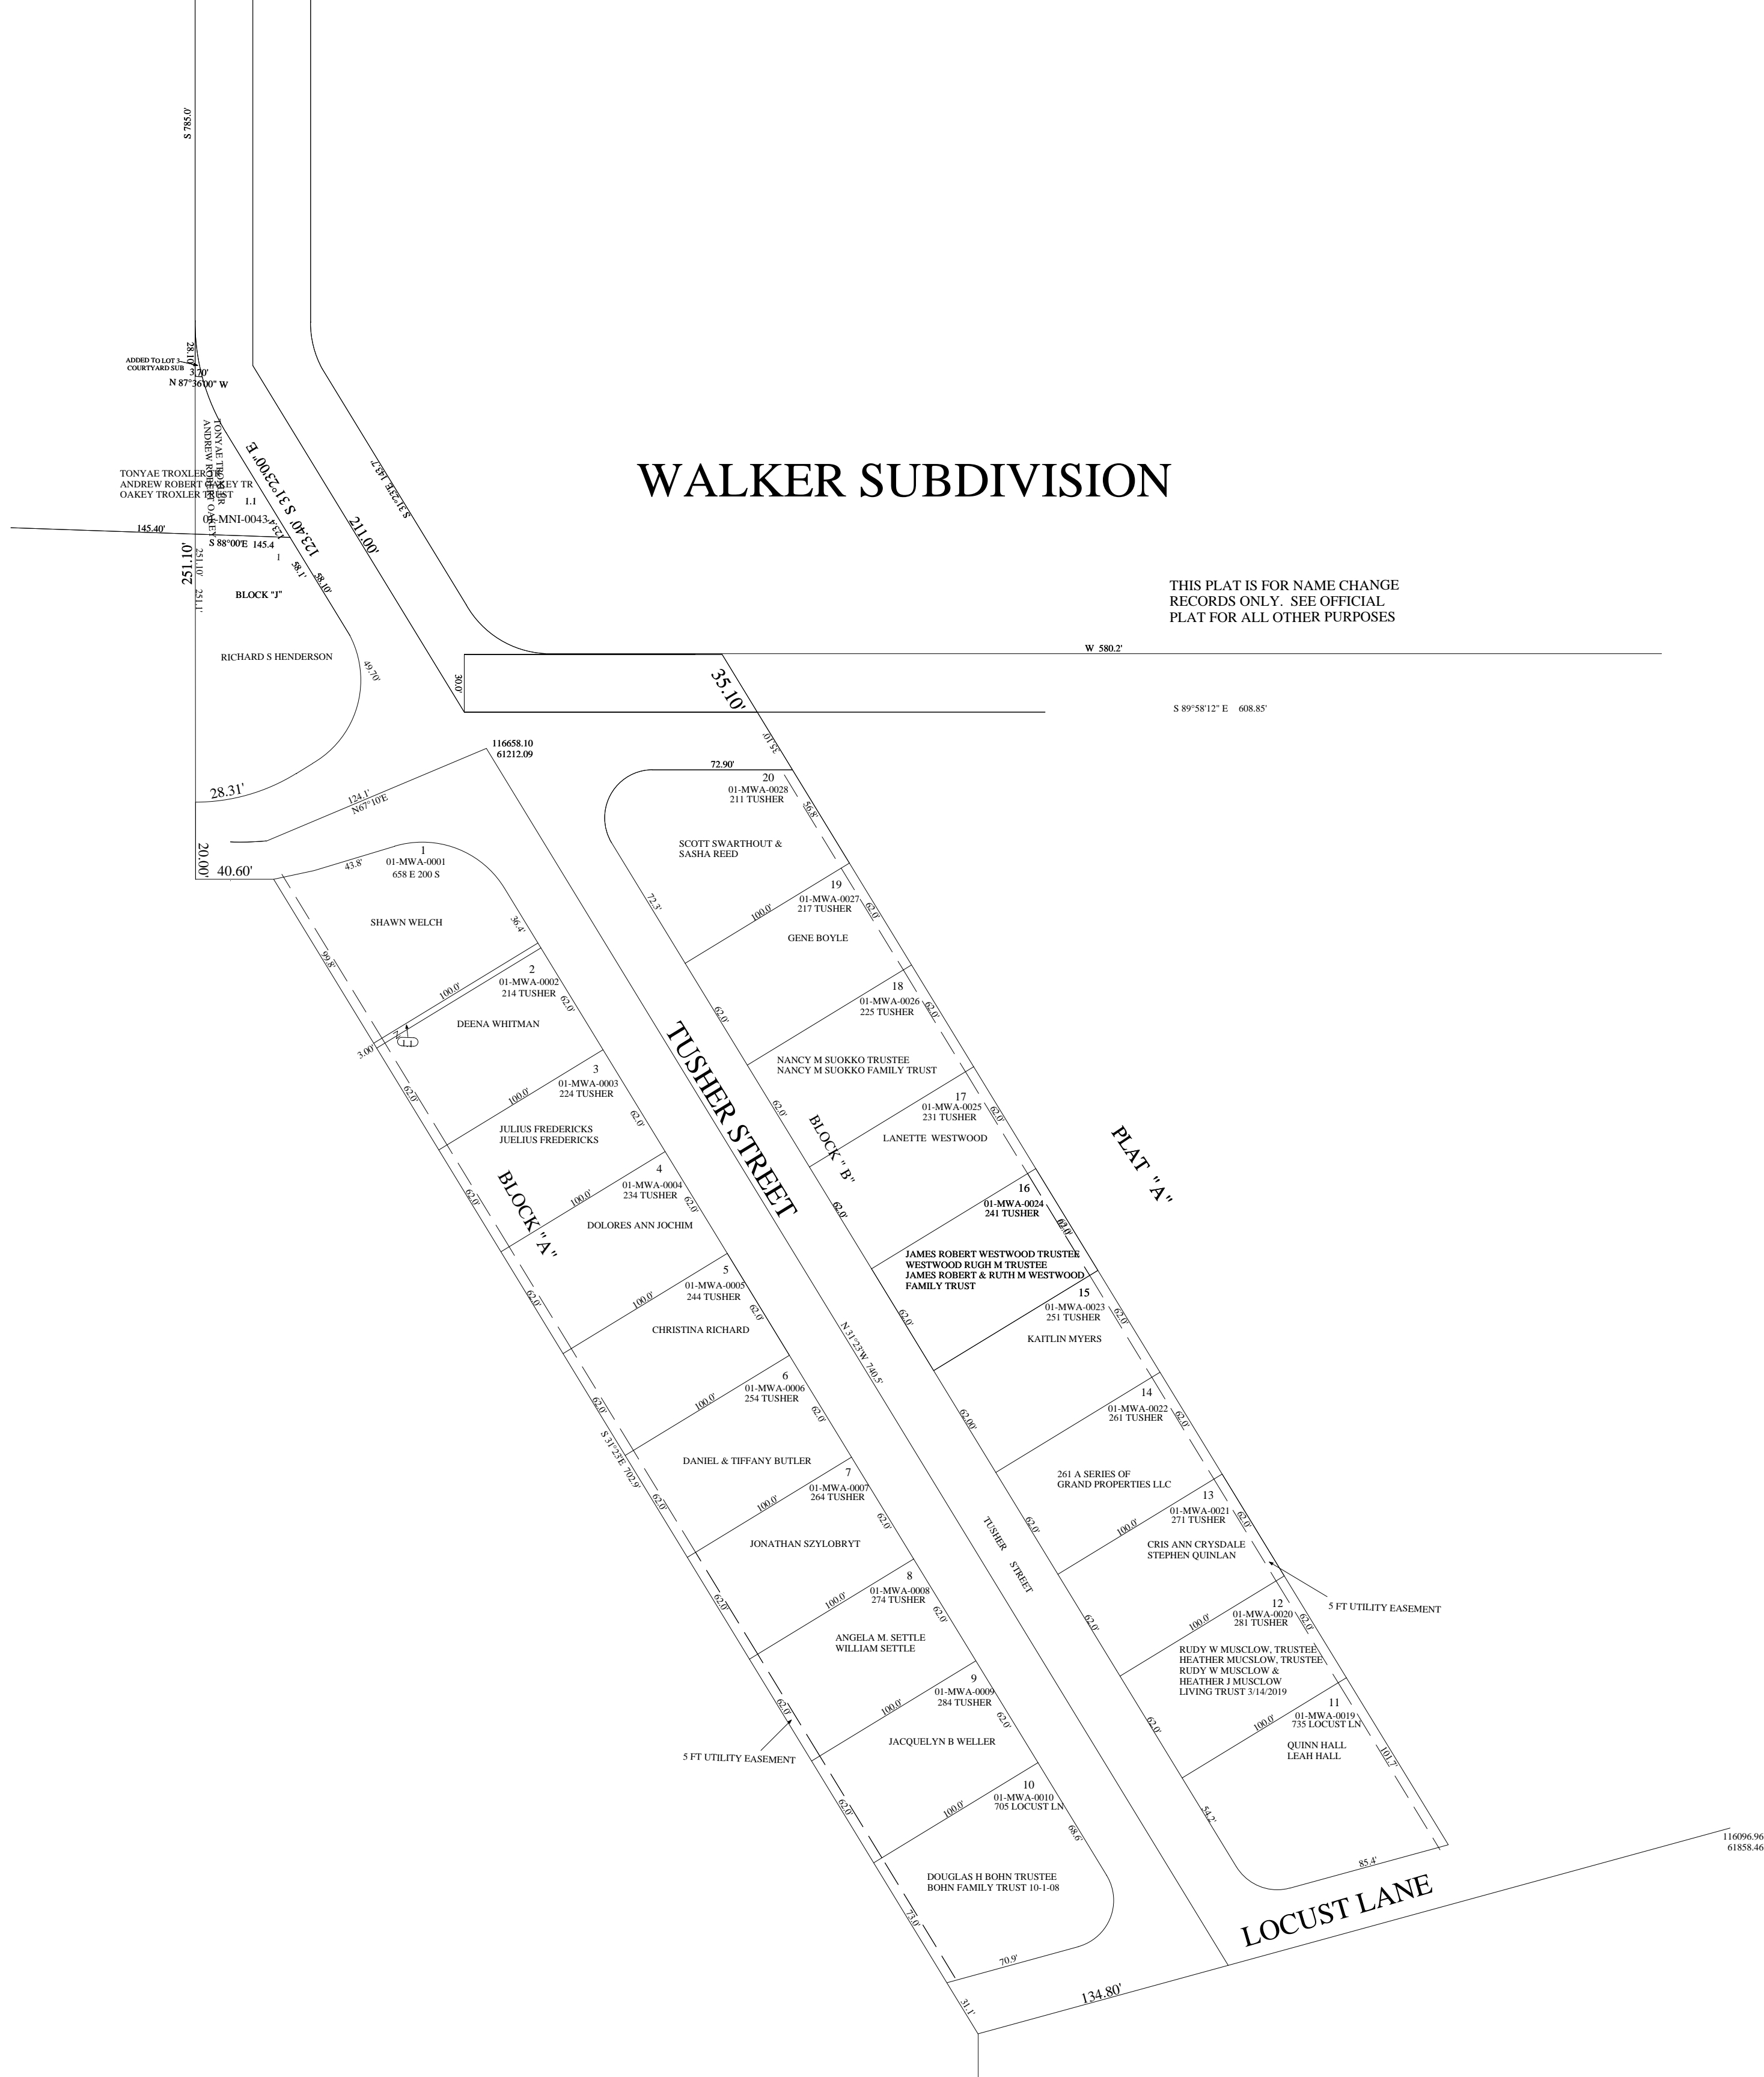


116096.96
61858.46

WALKER SUBDIVISION


AMENDED PLATS "A", "B", "C", "D"

THIS PLAT IS FOR NAME CHANGE RECORDS ONLY SEE OFFICIAL PLAT FOR ALL OTHER PURPOSES

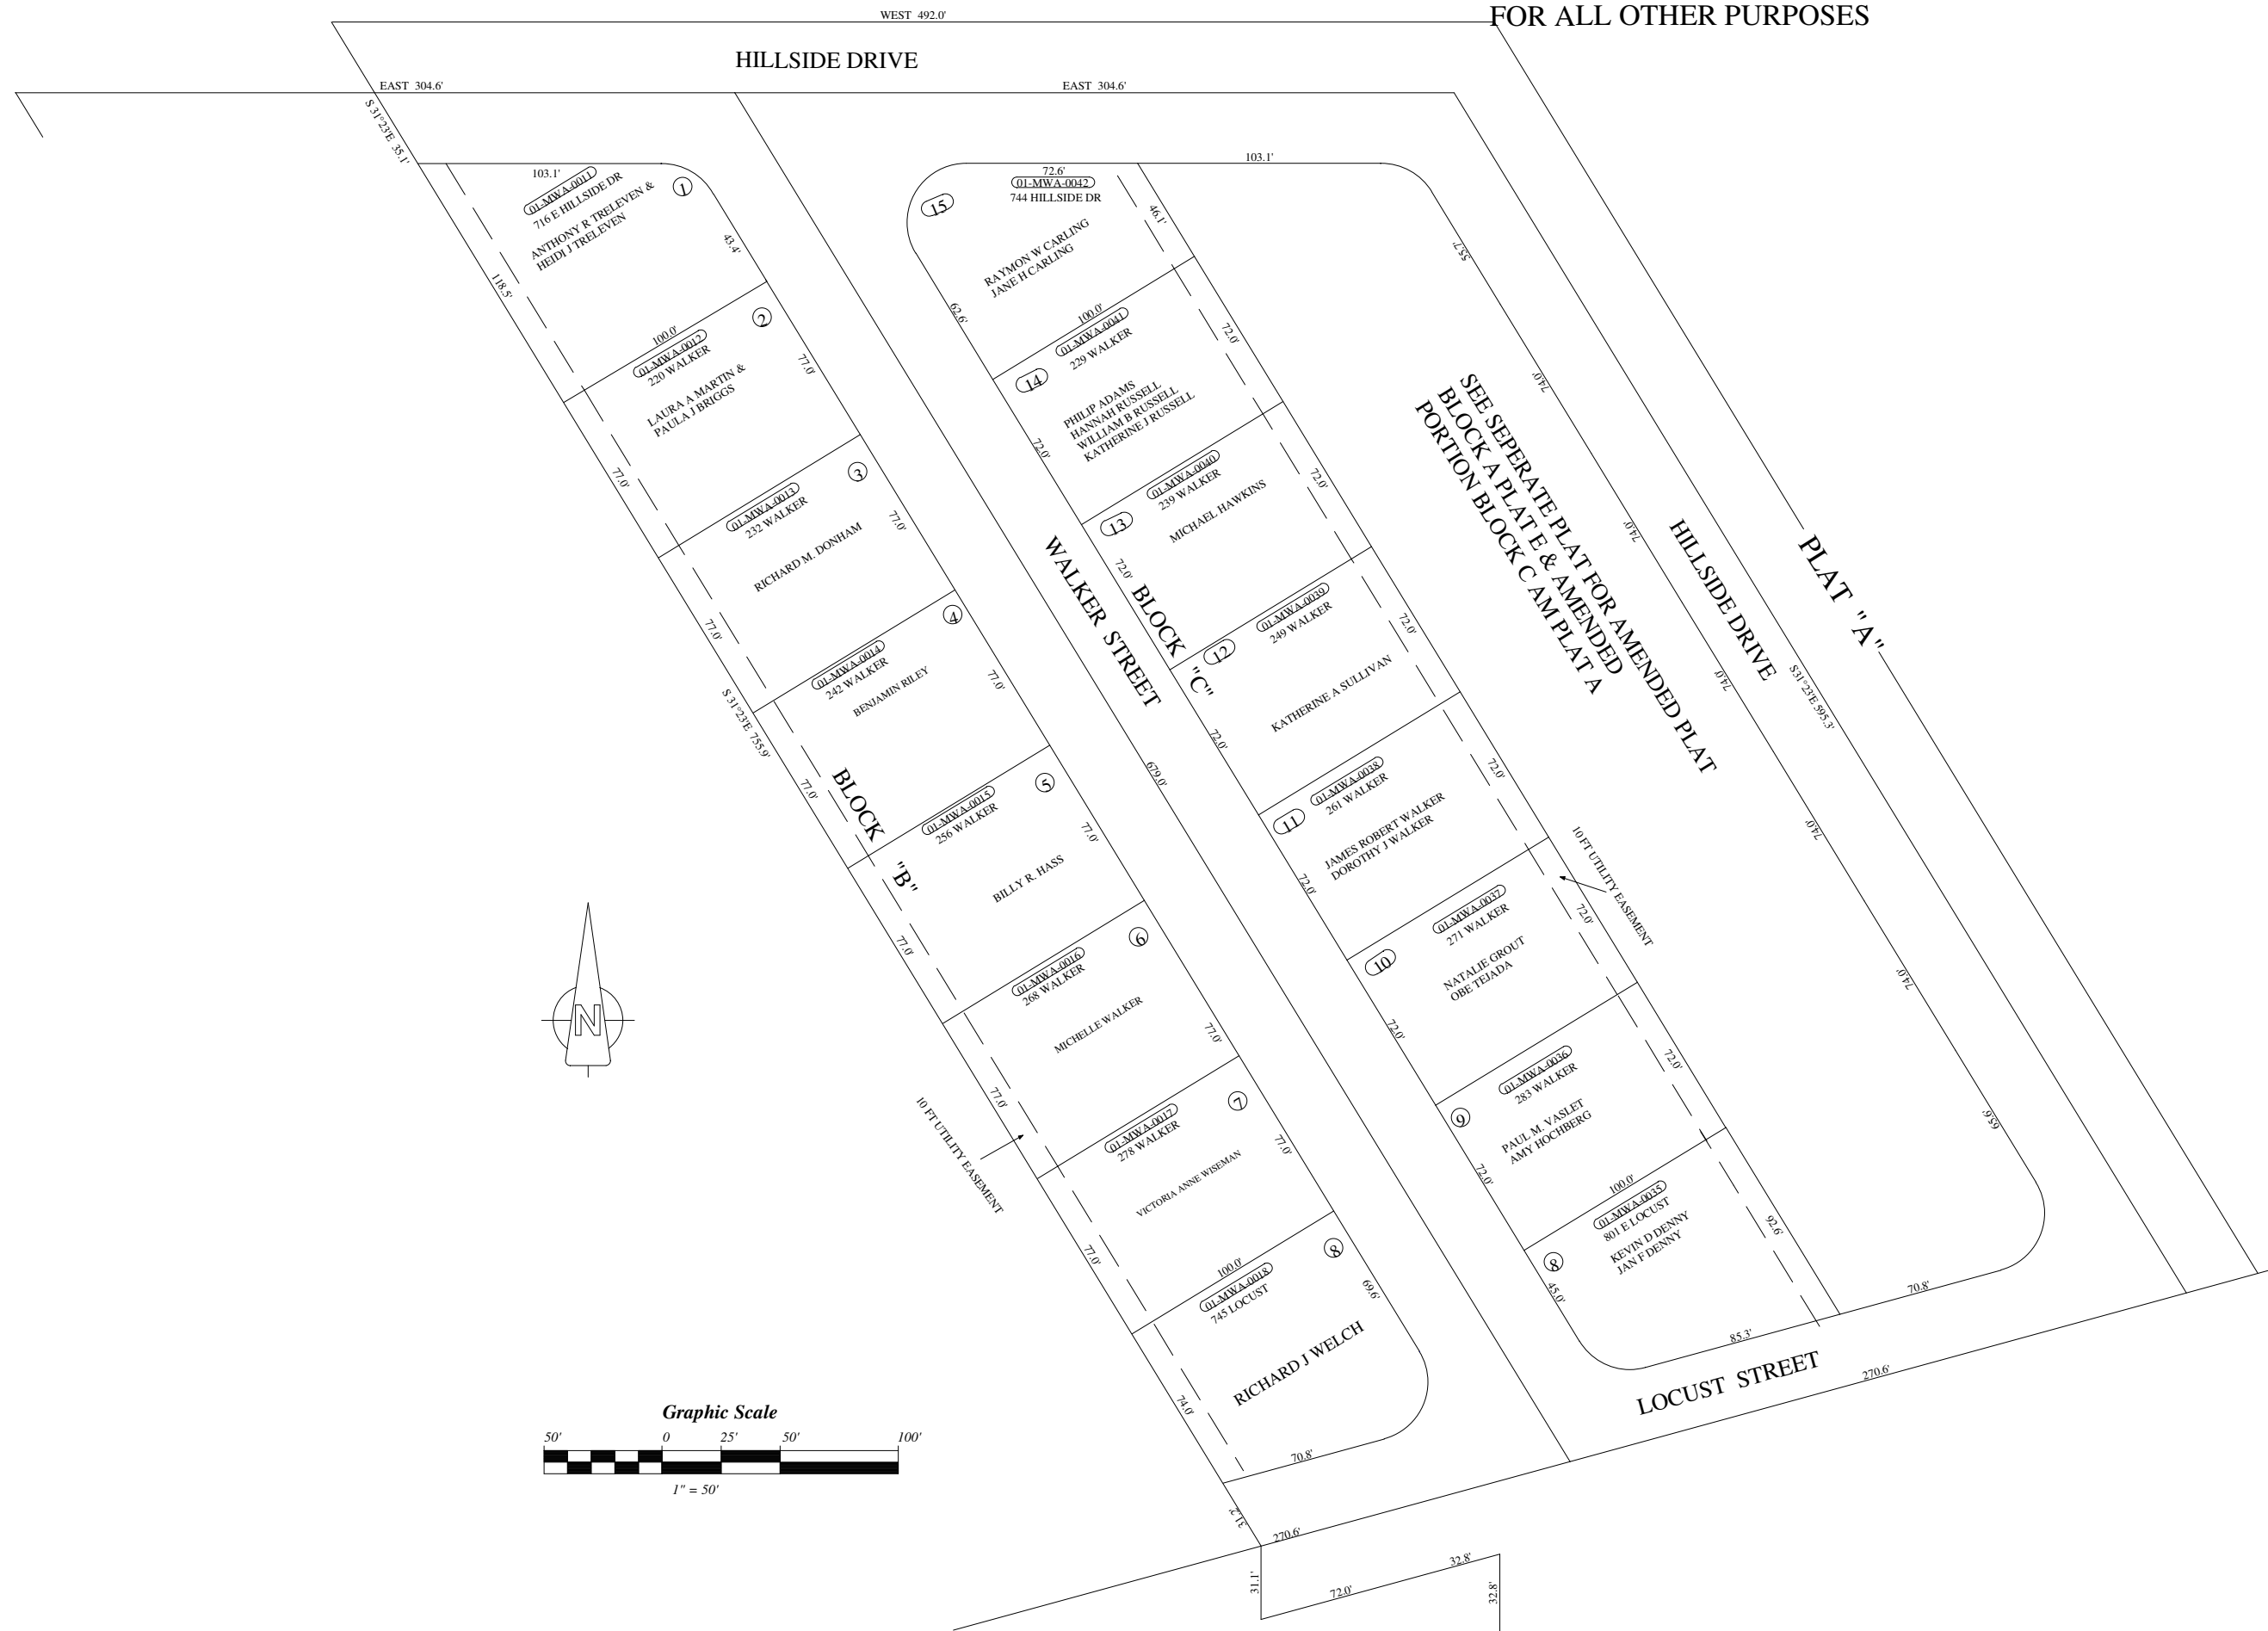

WALKER SUBDIVISION

AMENDED BLOCK "A" PLAT E &
AMENDED PORTION BLOCK "C" AMENDED PORTION PLAT "A"

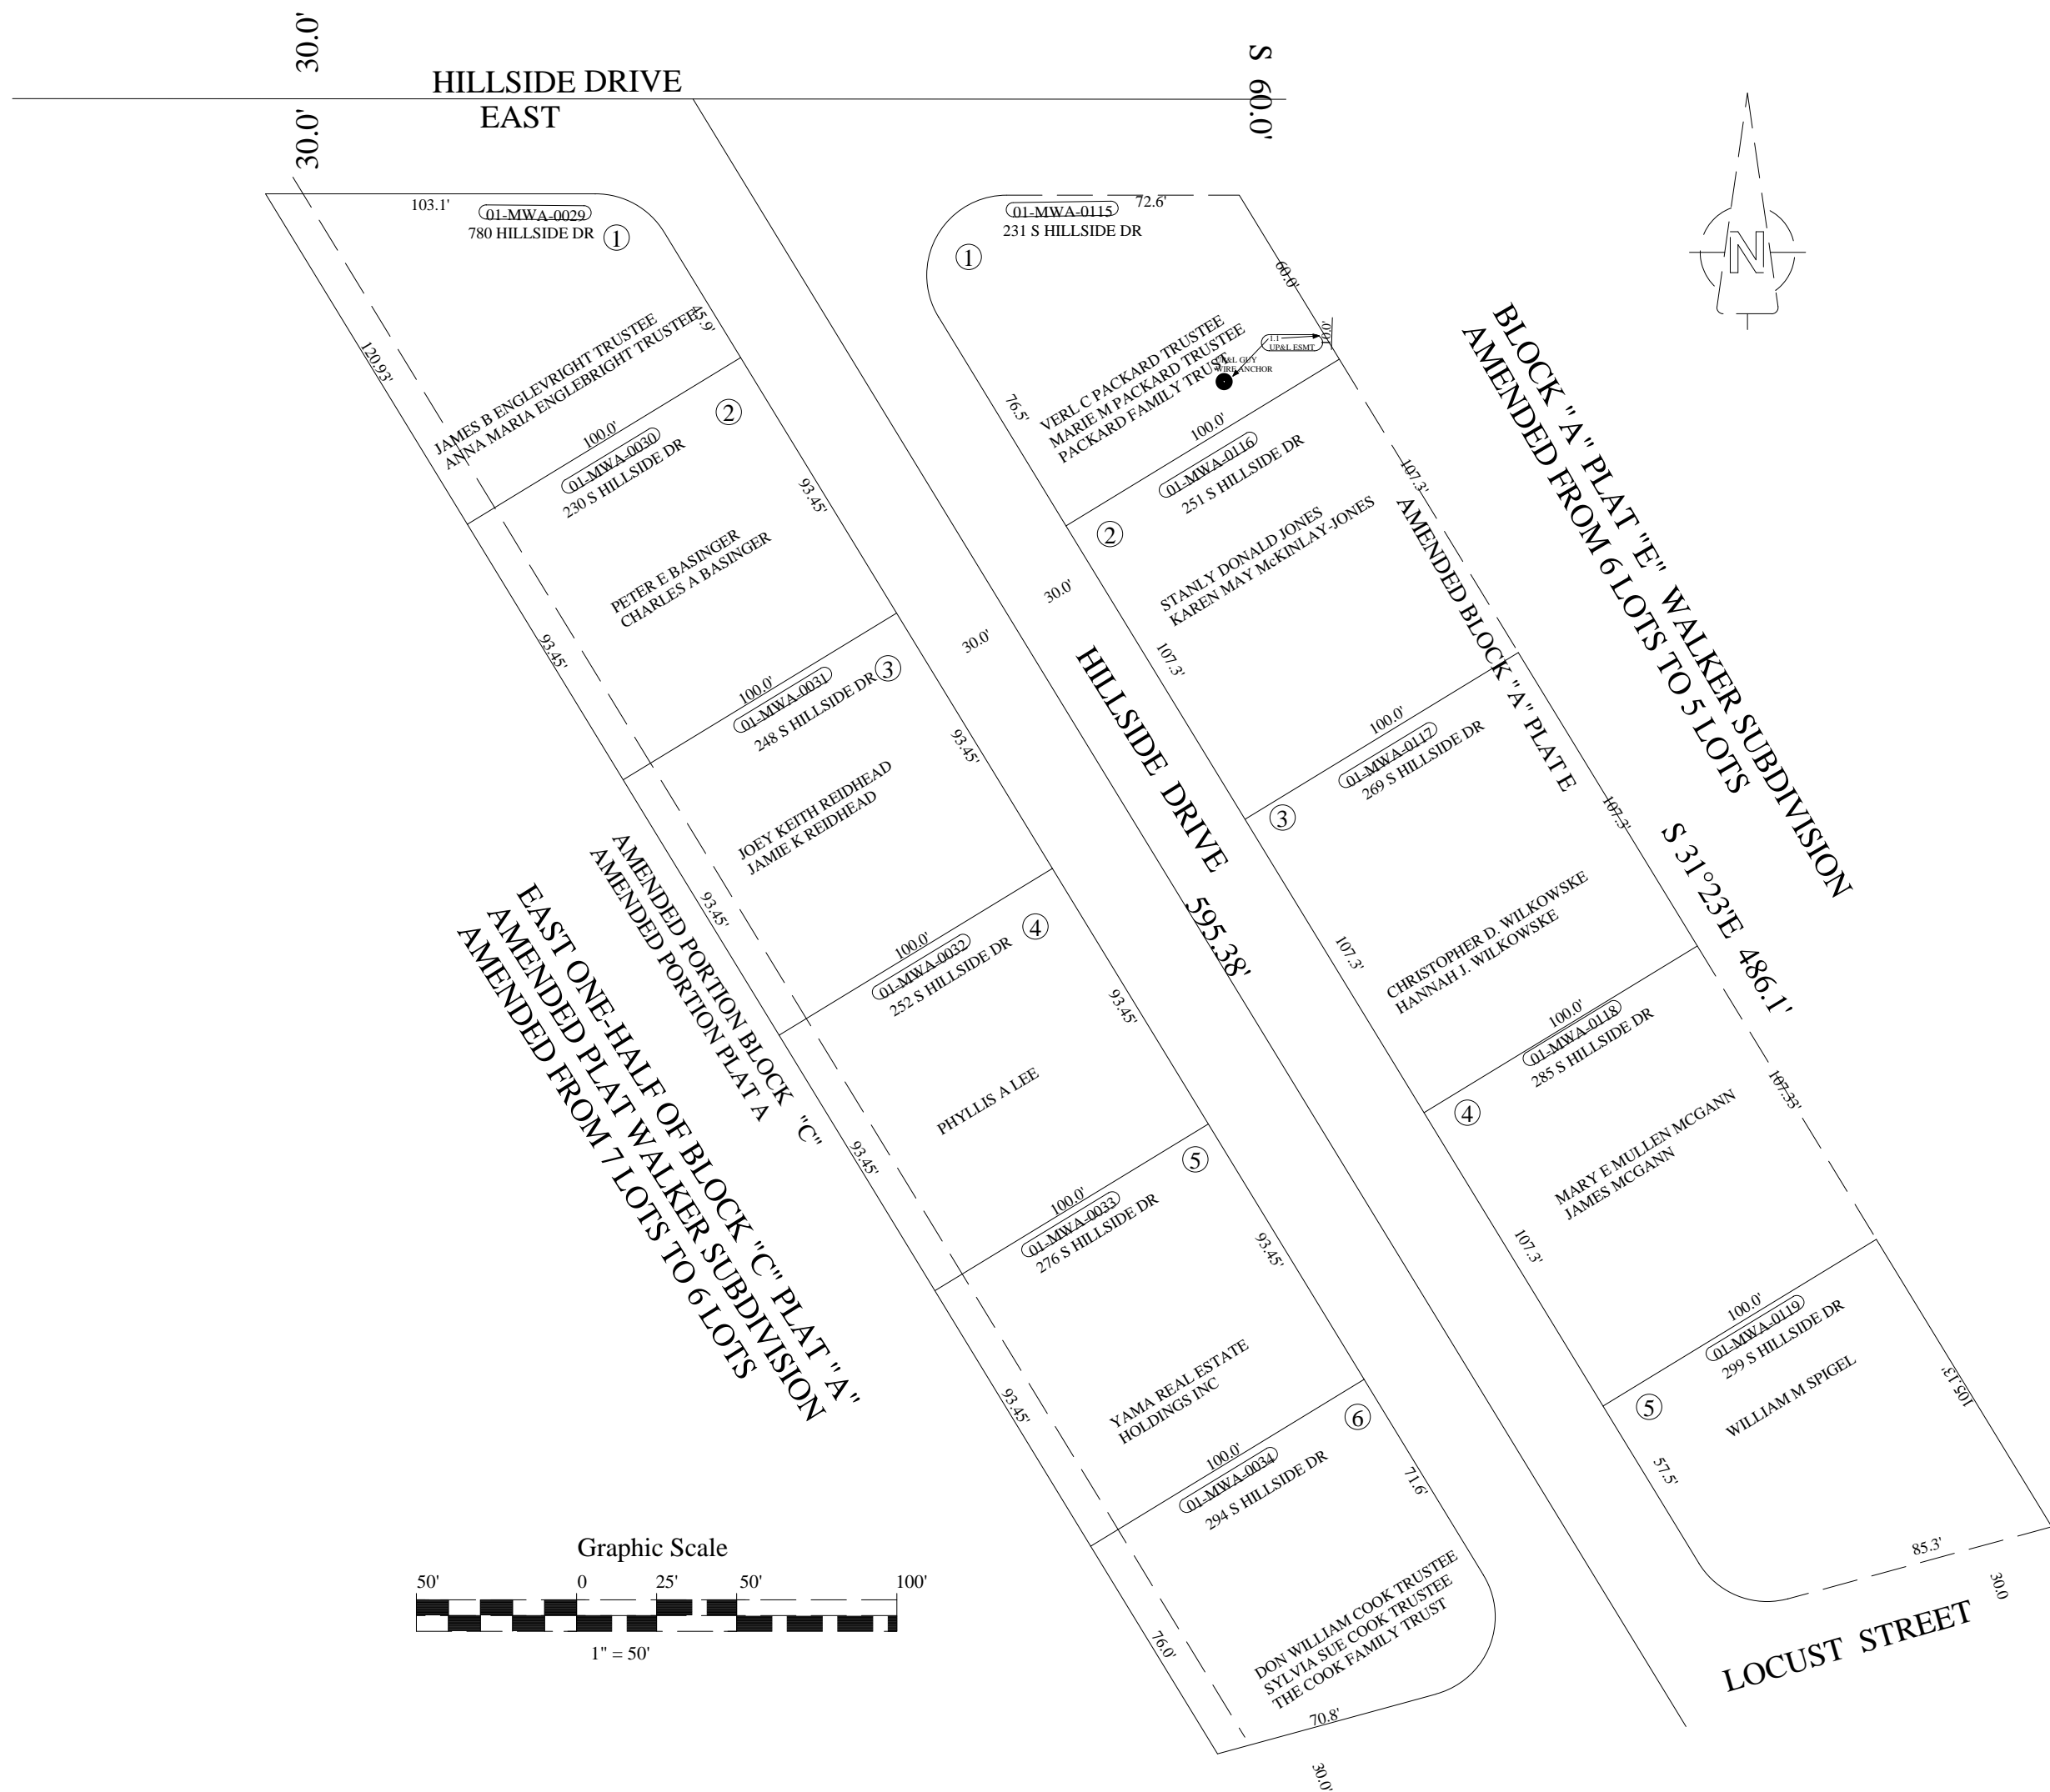


WALKER SUBDIVISION

FILE NAME: WLKRB

ORIGINAL PLAT


THIS PLAT IS FOR NAME CHANGE RECORDS ONLY
SEE OFFICIAL PLAT FOR ALL OTHER PURPOSES

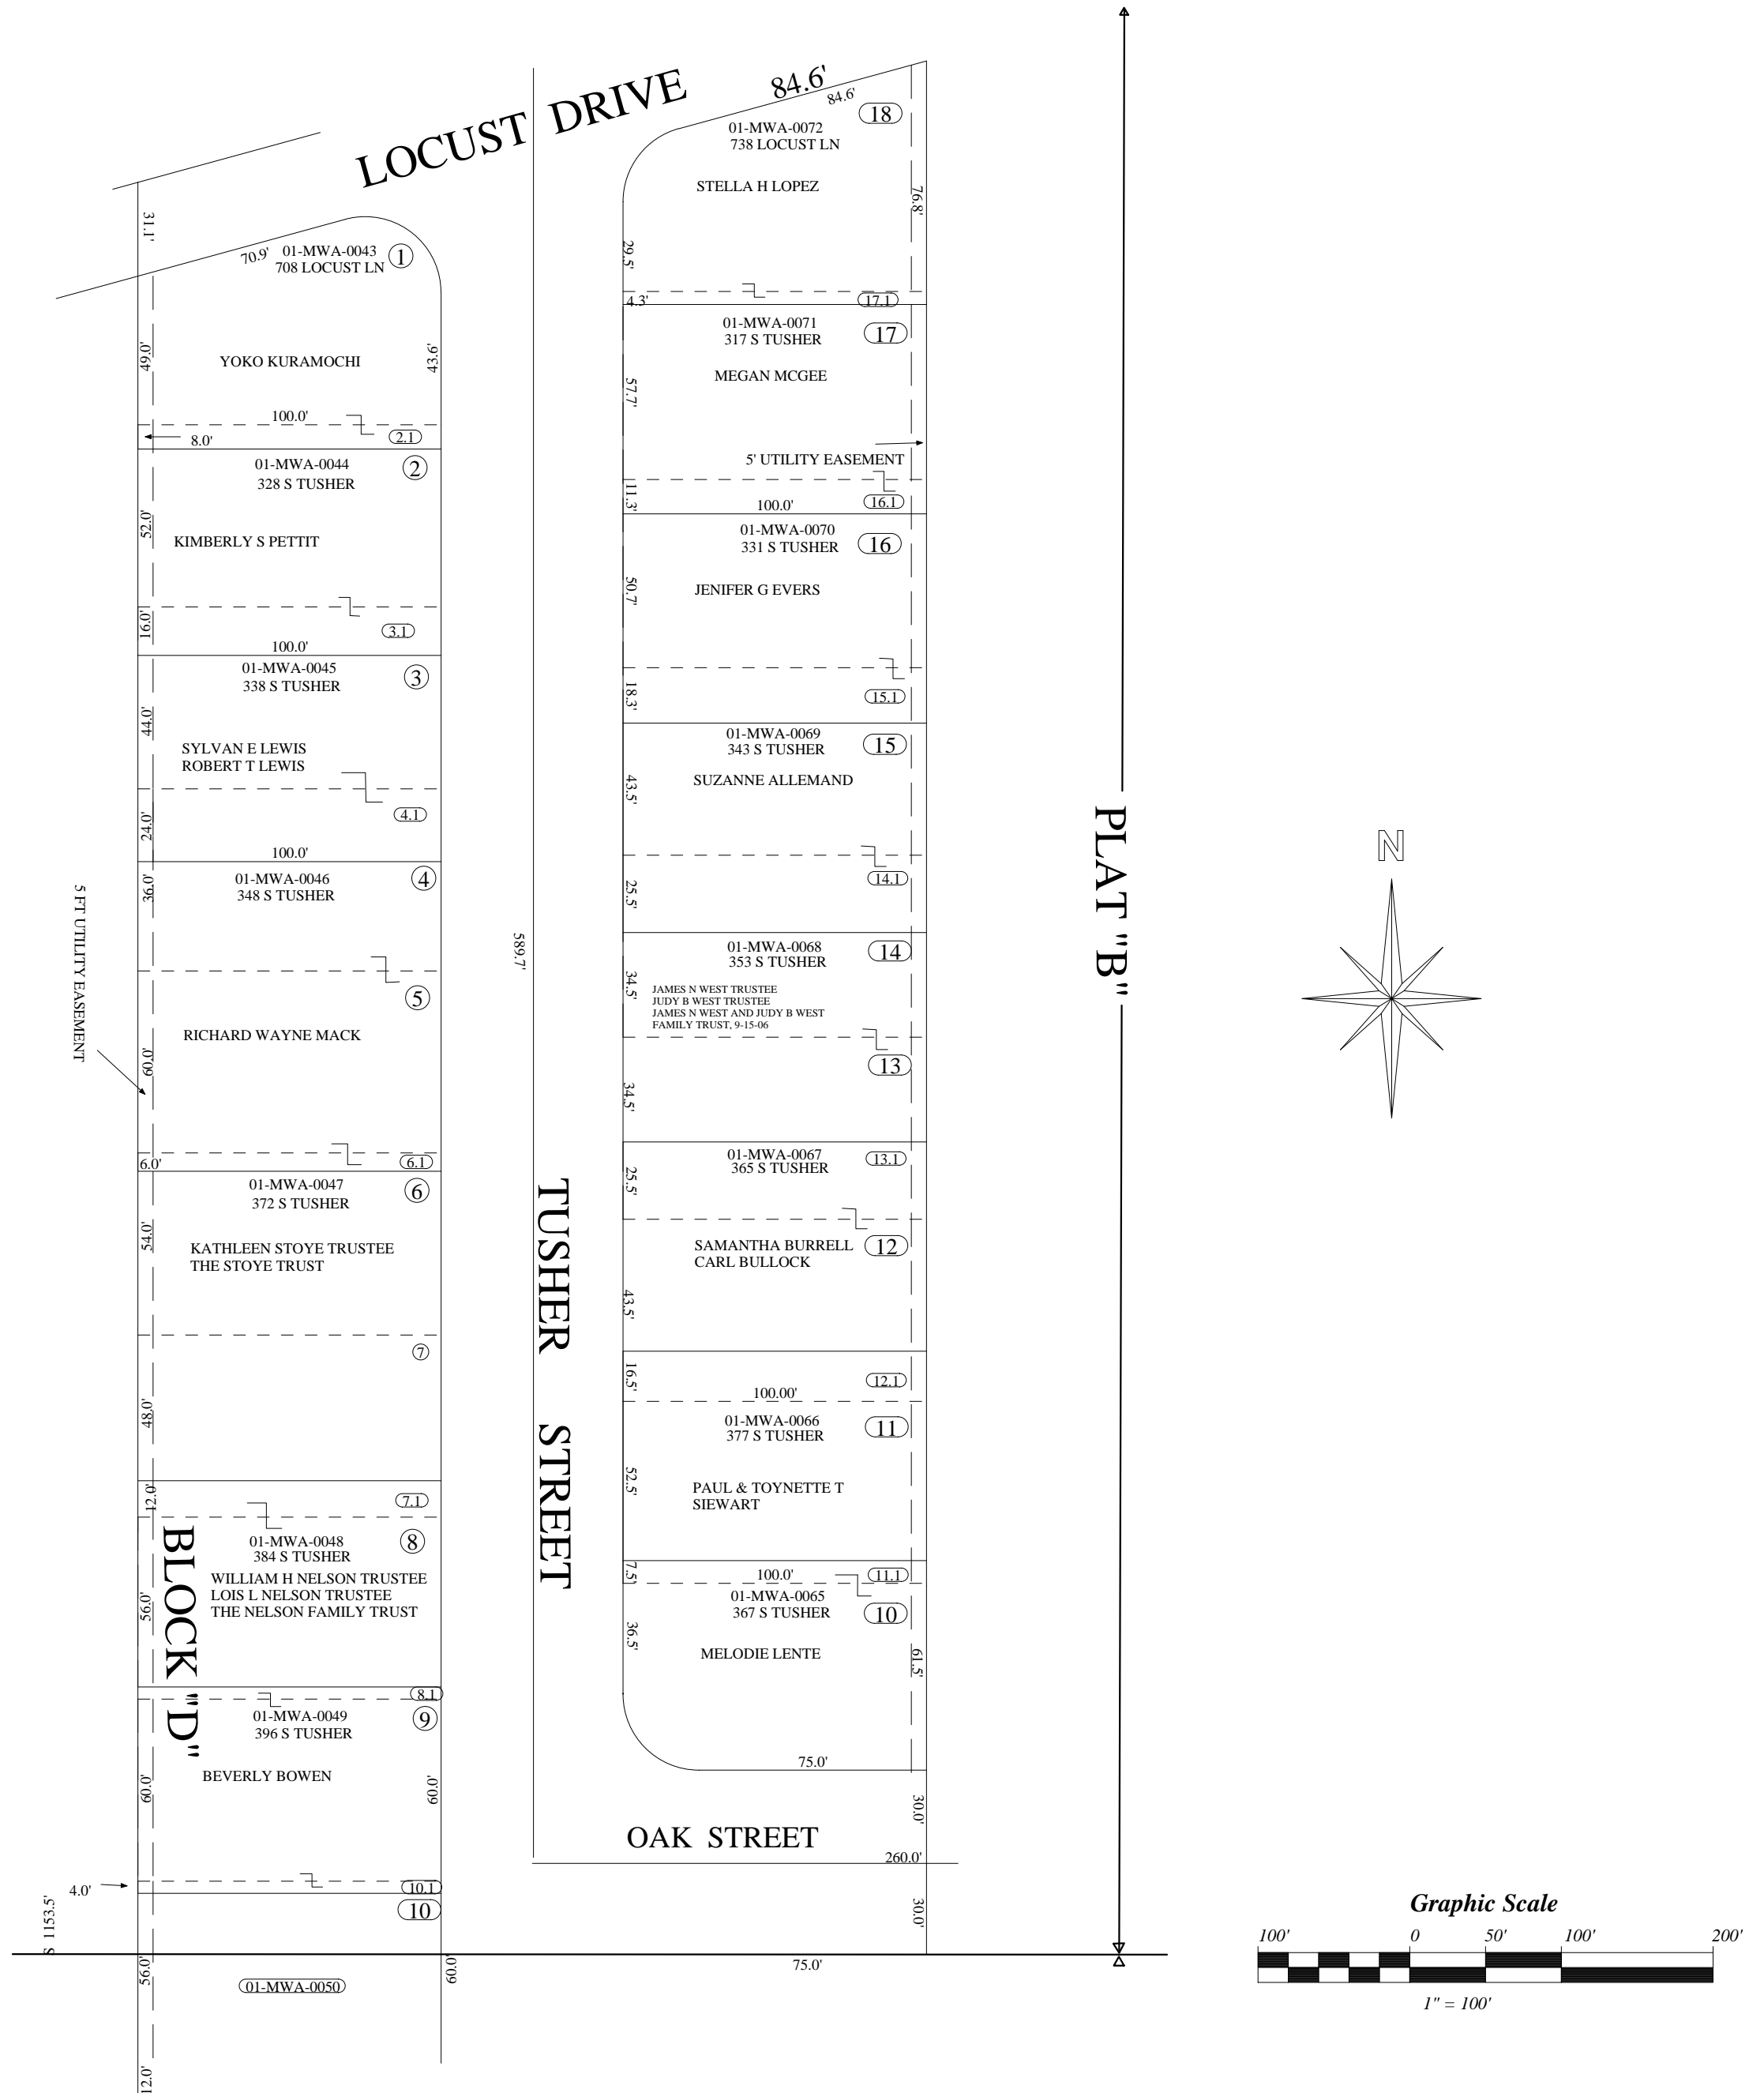




WALKER SUBDIVISION

PLAT "E"

SCALE: 1" = 60'

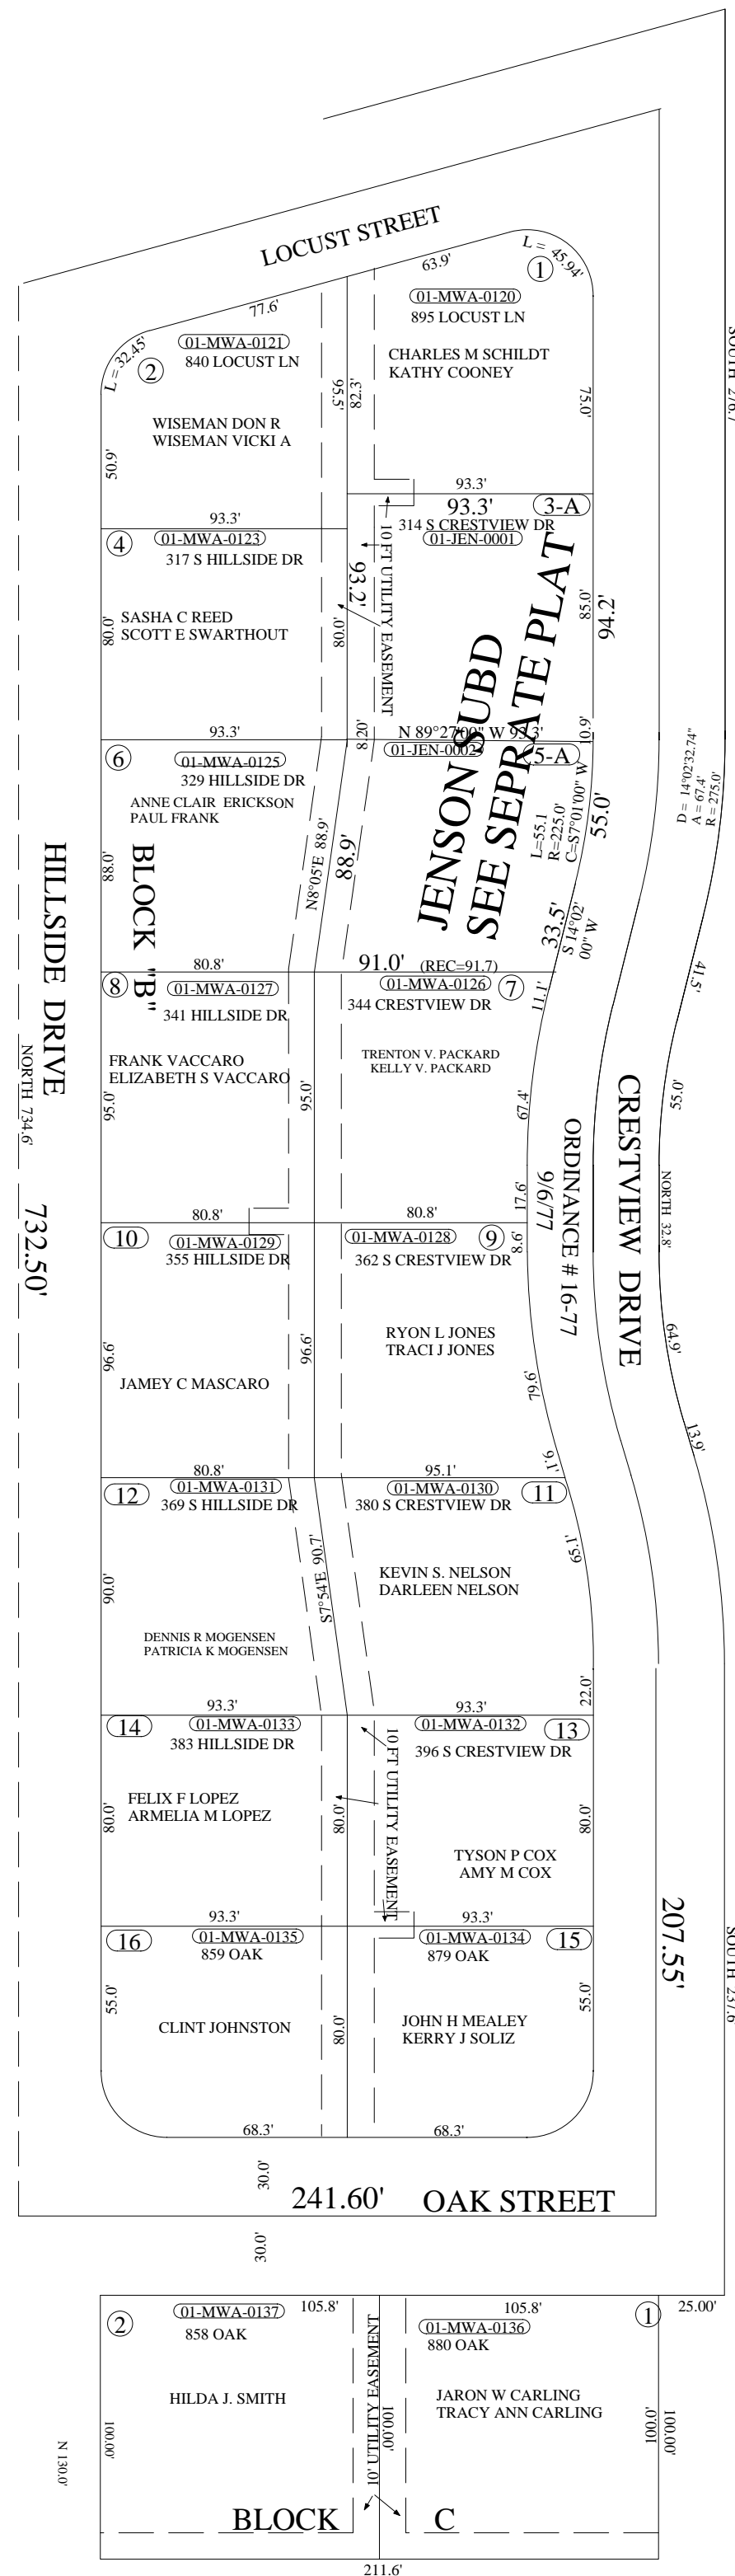

WALKER SUBDIVISION ORIGINAL PLAT

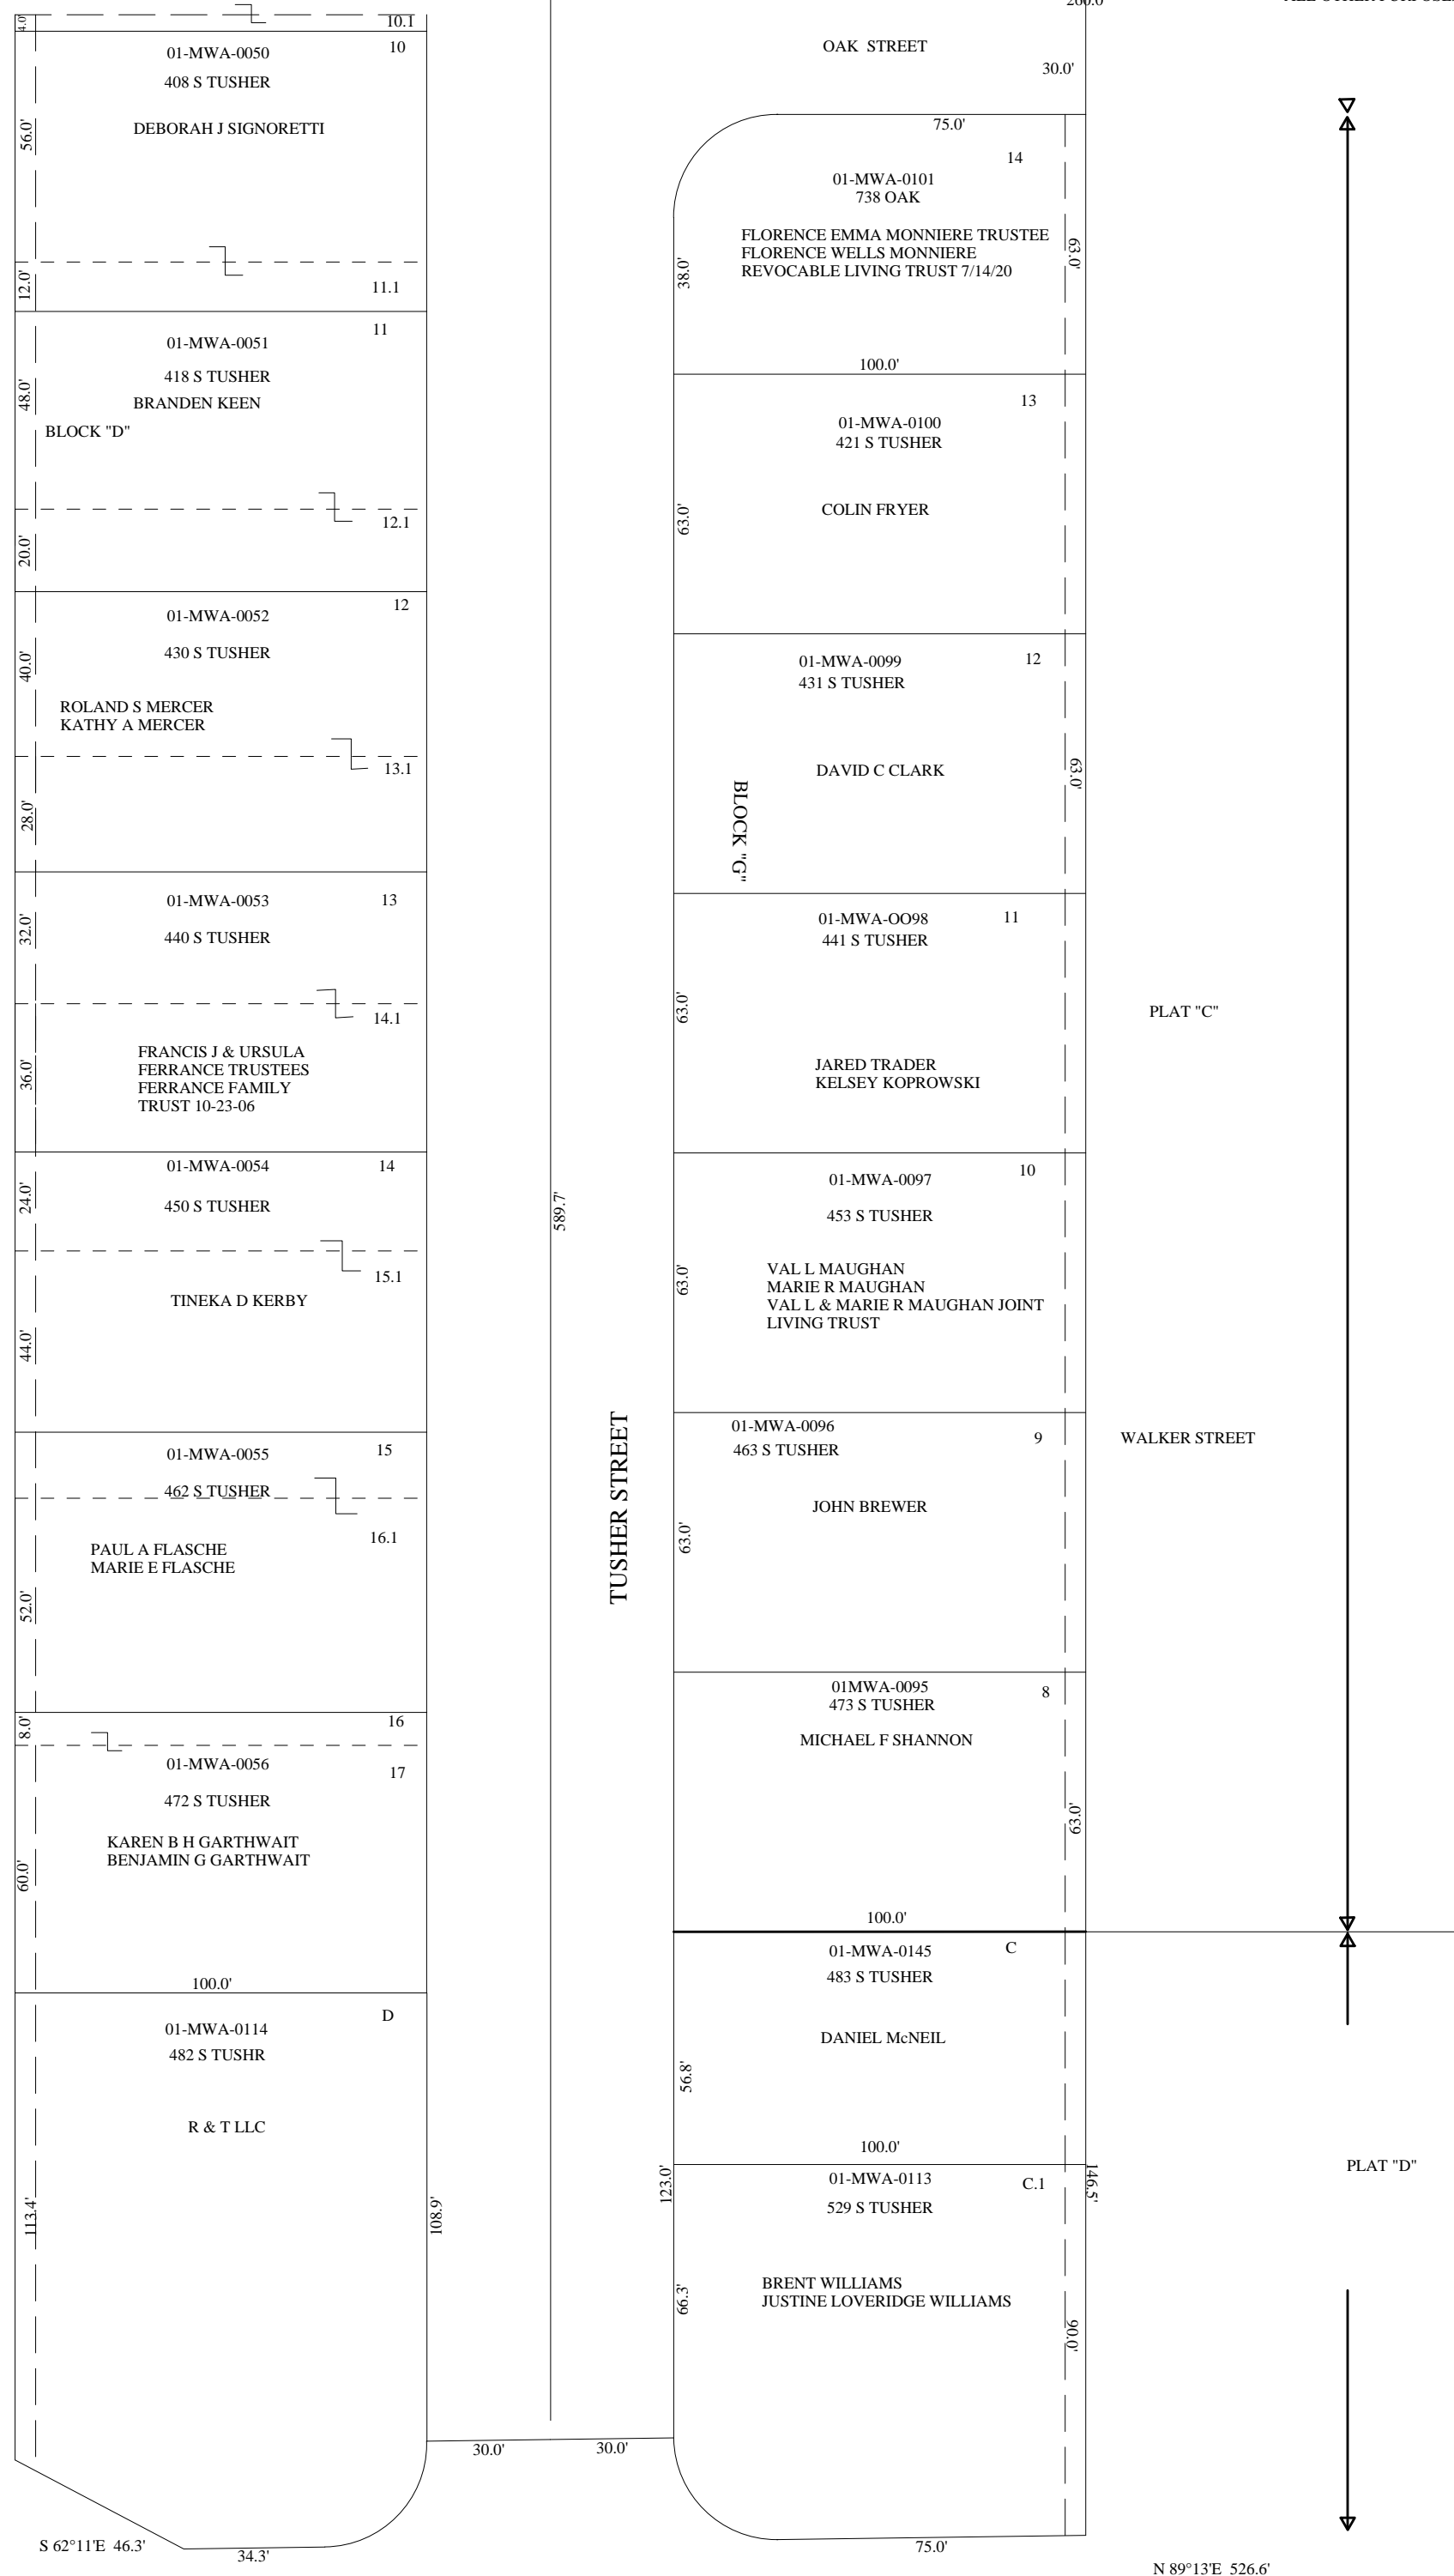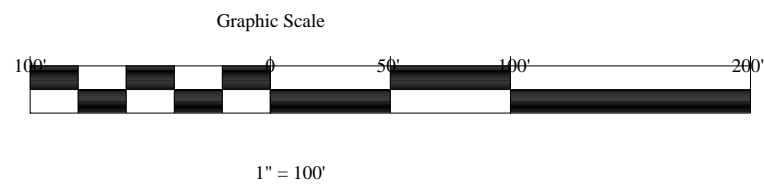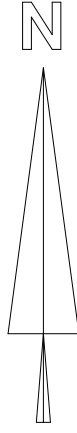

N 89°13'E 526.6'

WALKER SUBDIVISION

FILE: WLKRC-AM

AMENDED PLAT "A" "B" "C" & "D"

THIS PLAT IS FOR NAME CHANGE RECORDS ONLY SEE OFFICIAL PLAT FOR ALL OTHER PURPOSES

