

# NE1/4 SECTION 21 T26S R22E SLB&M


THIS PLAT IS DRAWN FROM THE PARCEL DESCRIPTIONS AND IS SOLELY FOR THE PURPOSE OF ASSISTING IN LOCATING THE LAND. THE RECORDER'S OFFICE ASSUMES NO LIABILITY FOR VARIATIONS IF ANY, WITH AN ON SITE SURVEY.

SCALE: 1" = 100'

N = 103647.58  
E = 72832.74



# SE1/4 SECTION 21 T26S R22E

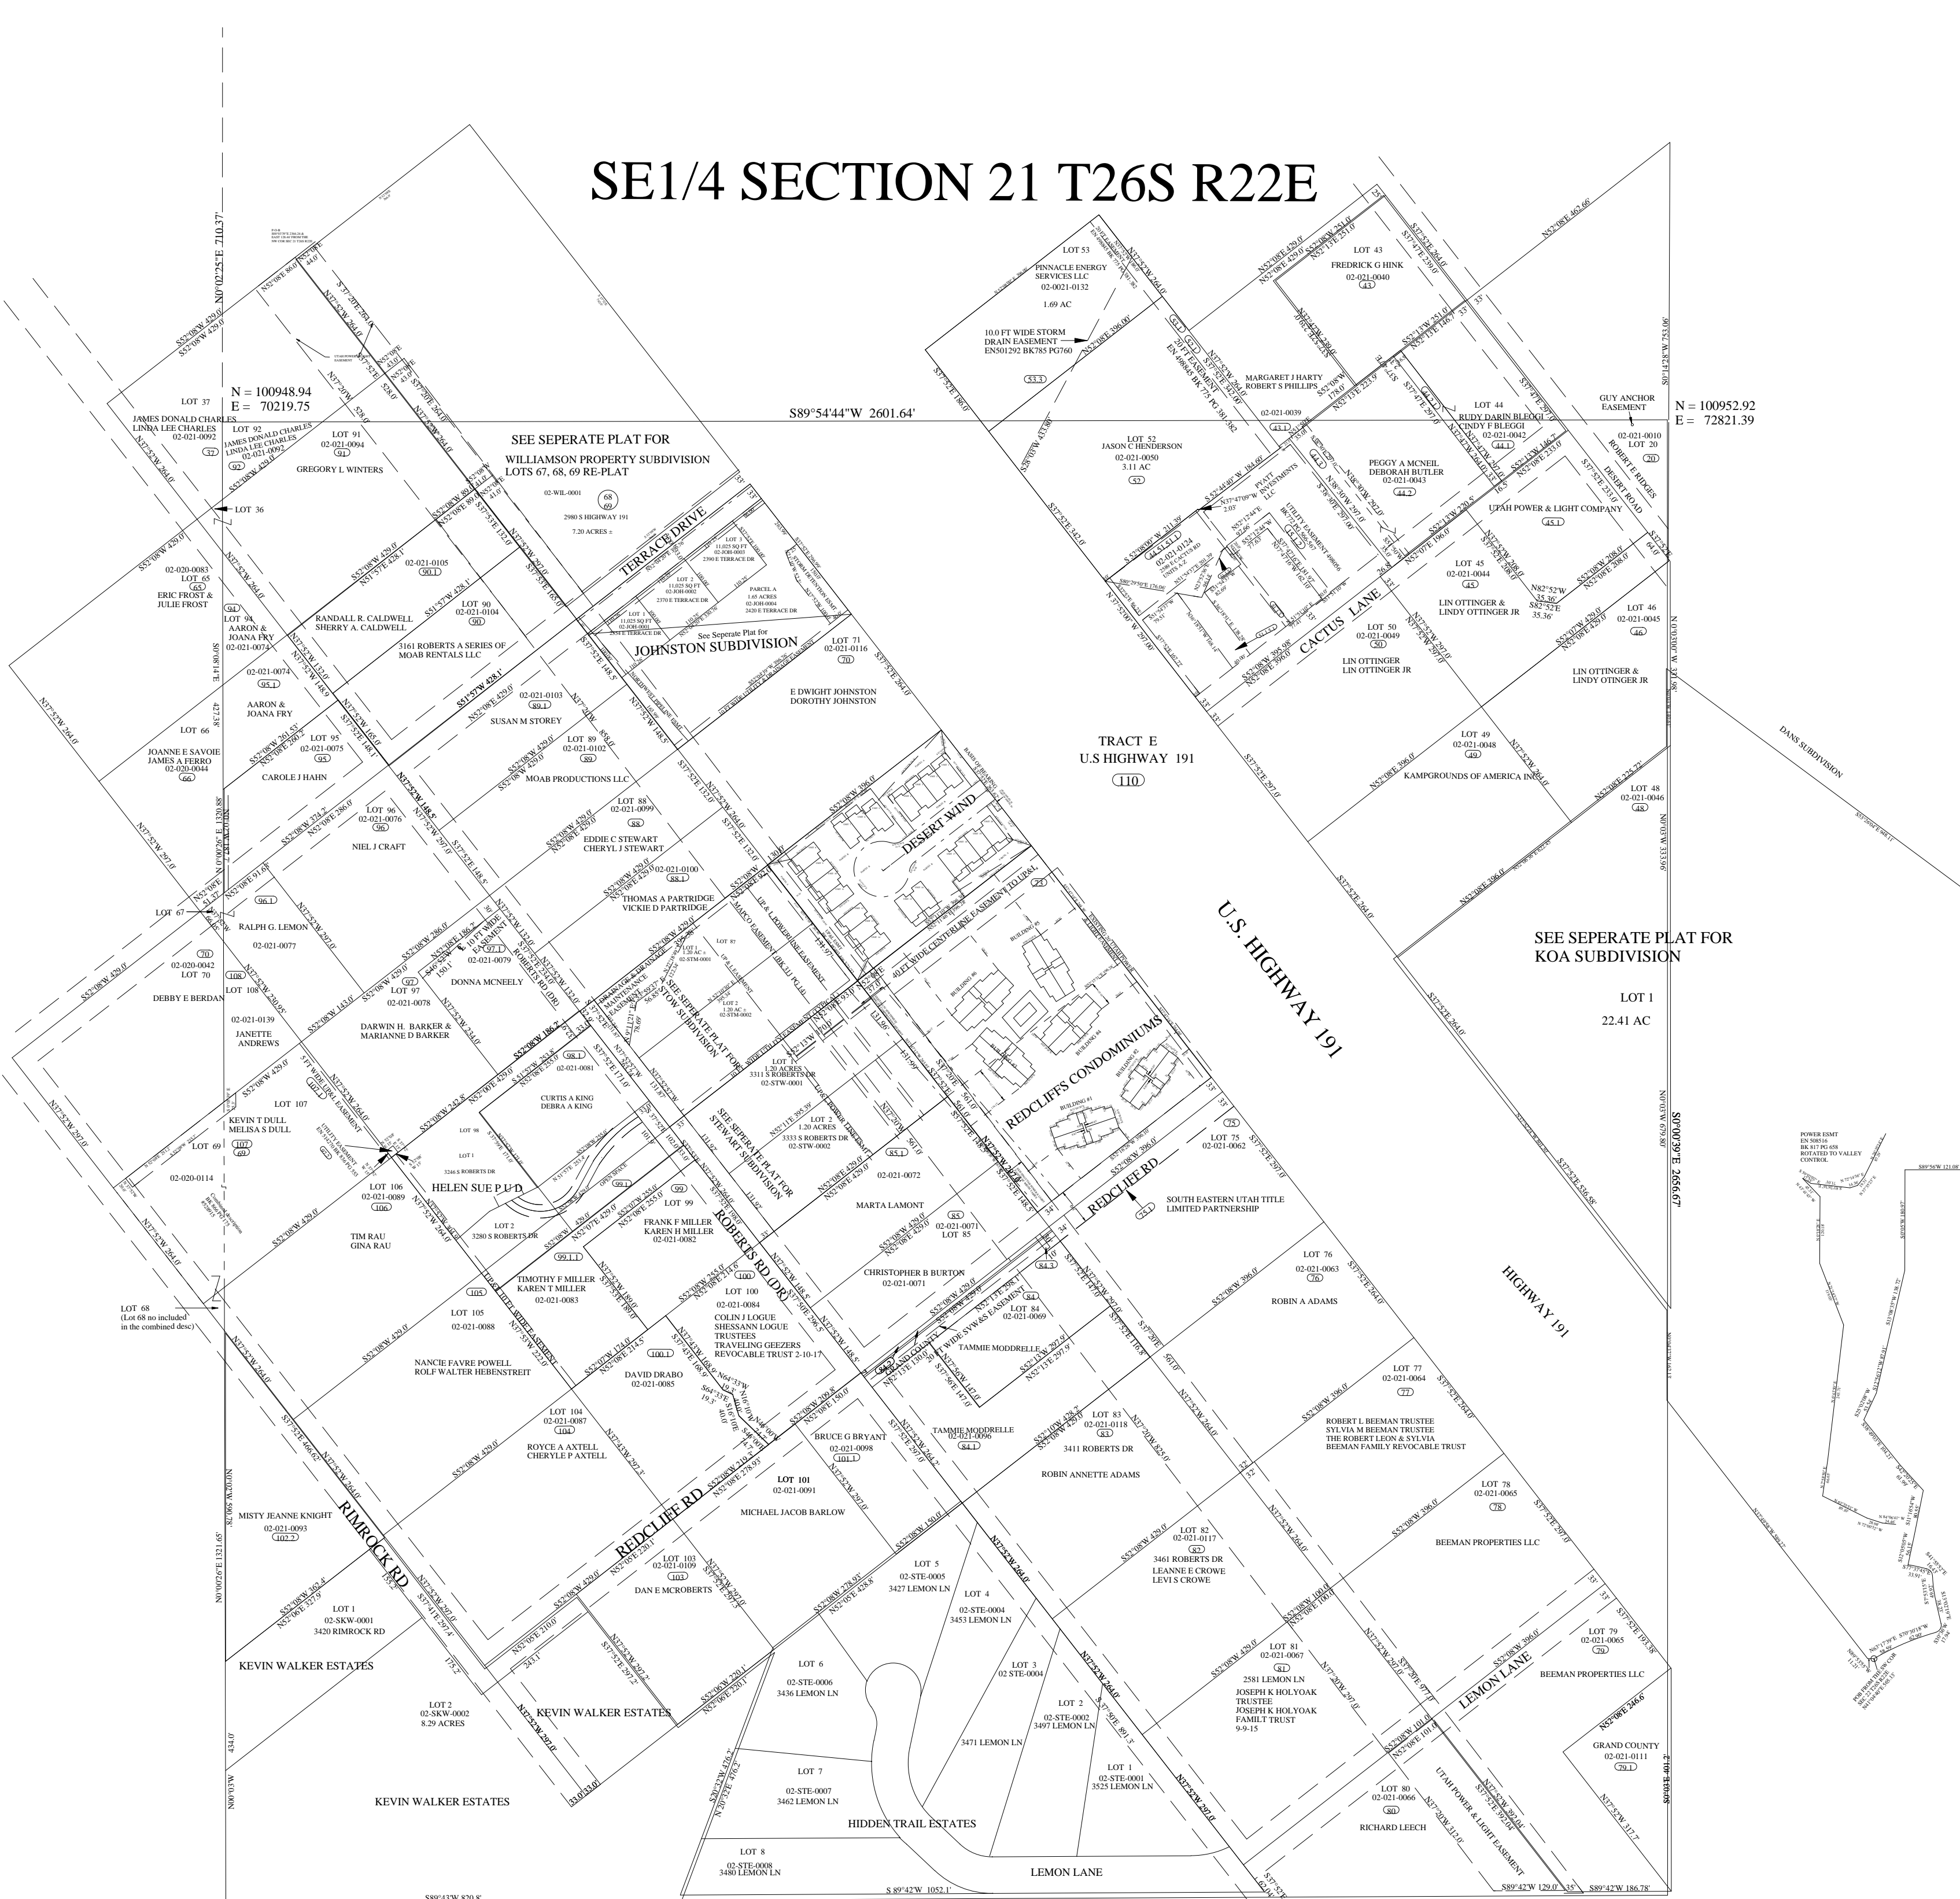

N = 100948.94  
E = 70219.75

N = 100952.92  
E = 72821.39

SEE SEPERATE PLAT FOR  
WILLIAMSON PROPERTY SUBDIVISION  
LOTS 67, 68, 69 RE-PLAT

See Separate Plat for  
JOHNSTON SUBDIVISION

TRACT E  
U.S. HIGHWAY 191  
(110)

SEE SEPERATE PLAT FOR  
KOA SUBDIVISION

LOT 1  
22.41 AC

LOT 68  
(Lot 68 no included  
in the combined desc)

N = 98296.25  
E = 72821.89

