




THIS PLAT IS DRAWN FROM THE PARCEL DESCRIPTIONS
AND IS SOLELY FOR THE PURPOSE OF ASSISTING IN LOCATING
THE LAND.
THE RECORDER'S OFFICE ASSUMES NO LIABILITY
FOR VARIATIONS IF ANY, WITH AN ON SITE SURVEY.

NW1/4 SECTION 23 T26S R22E SLB&M

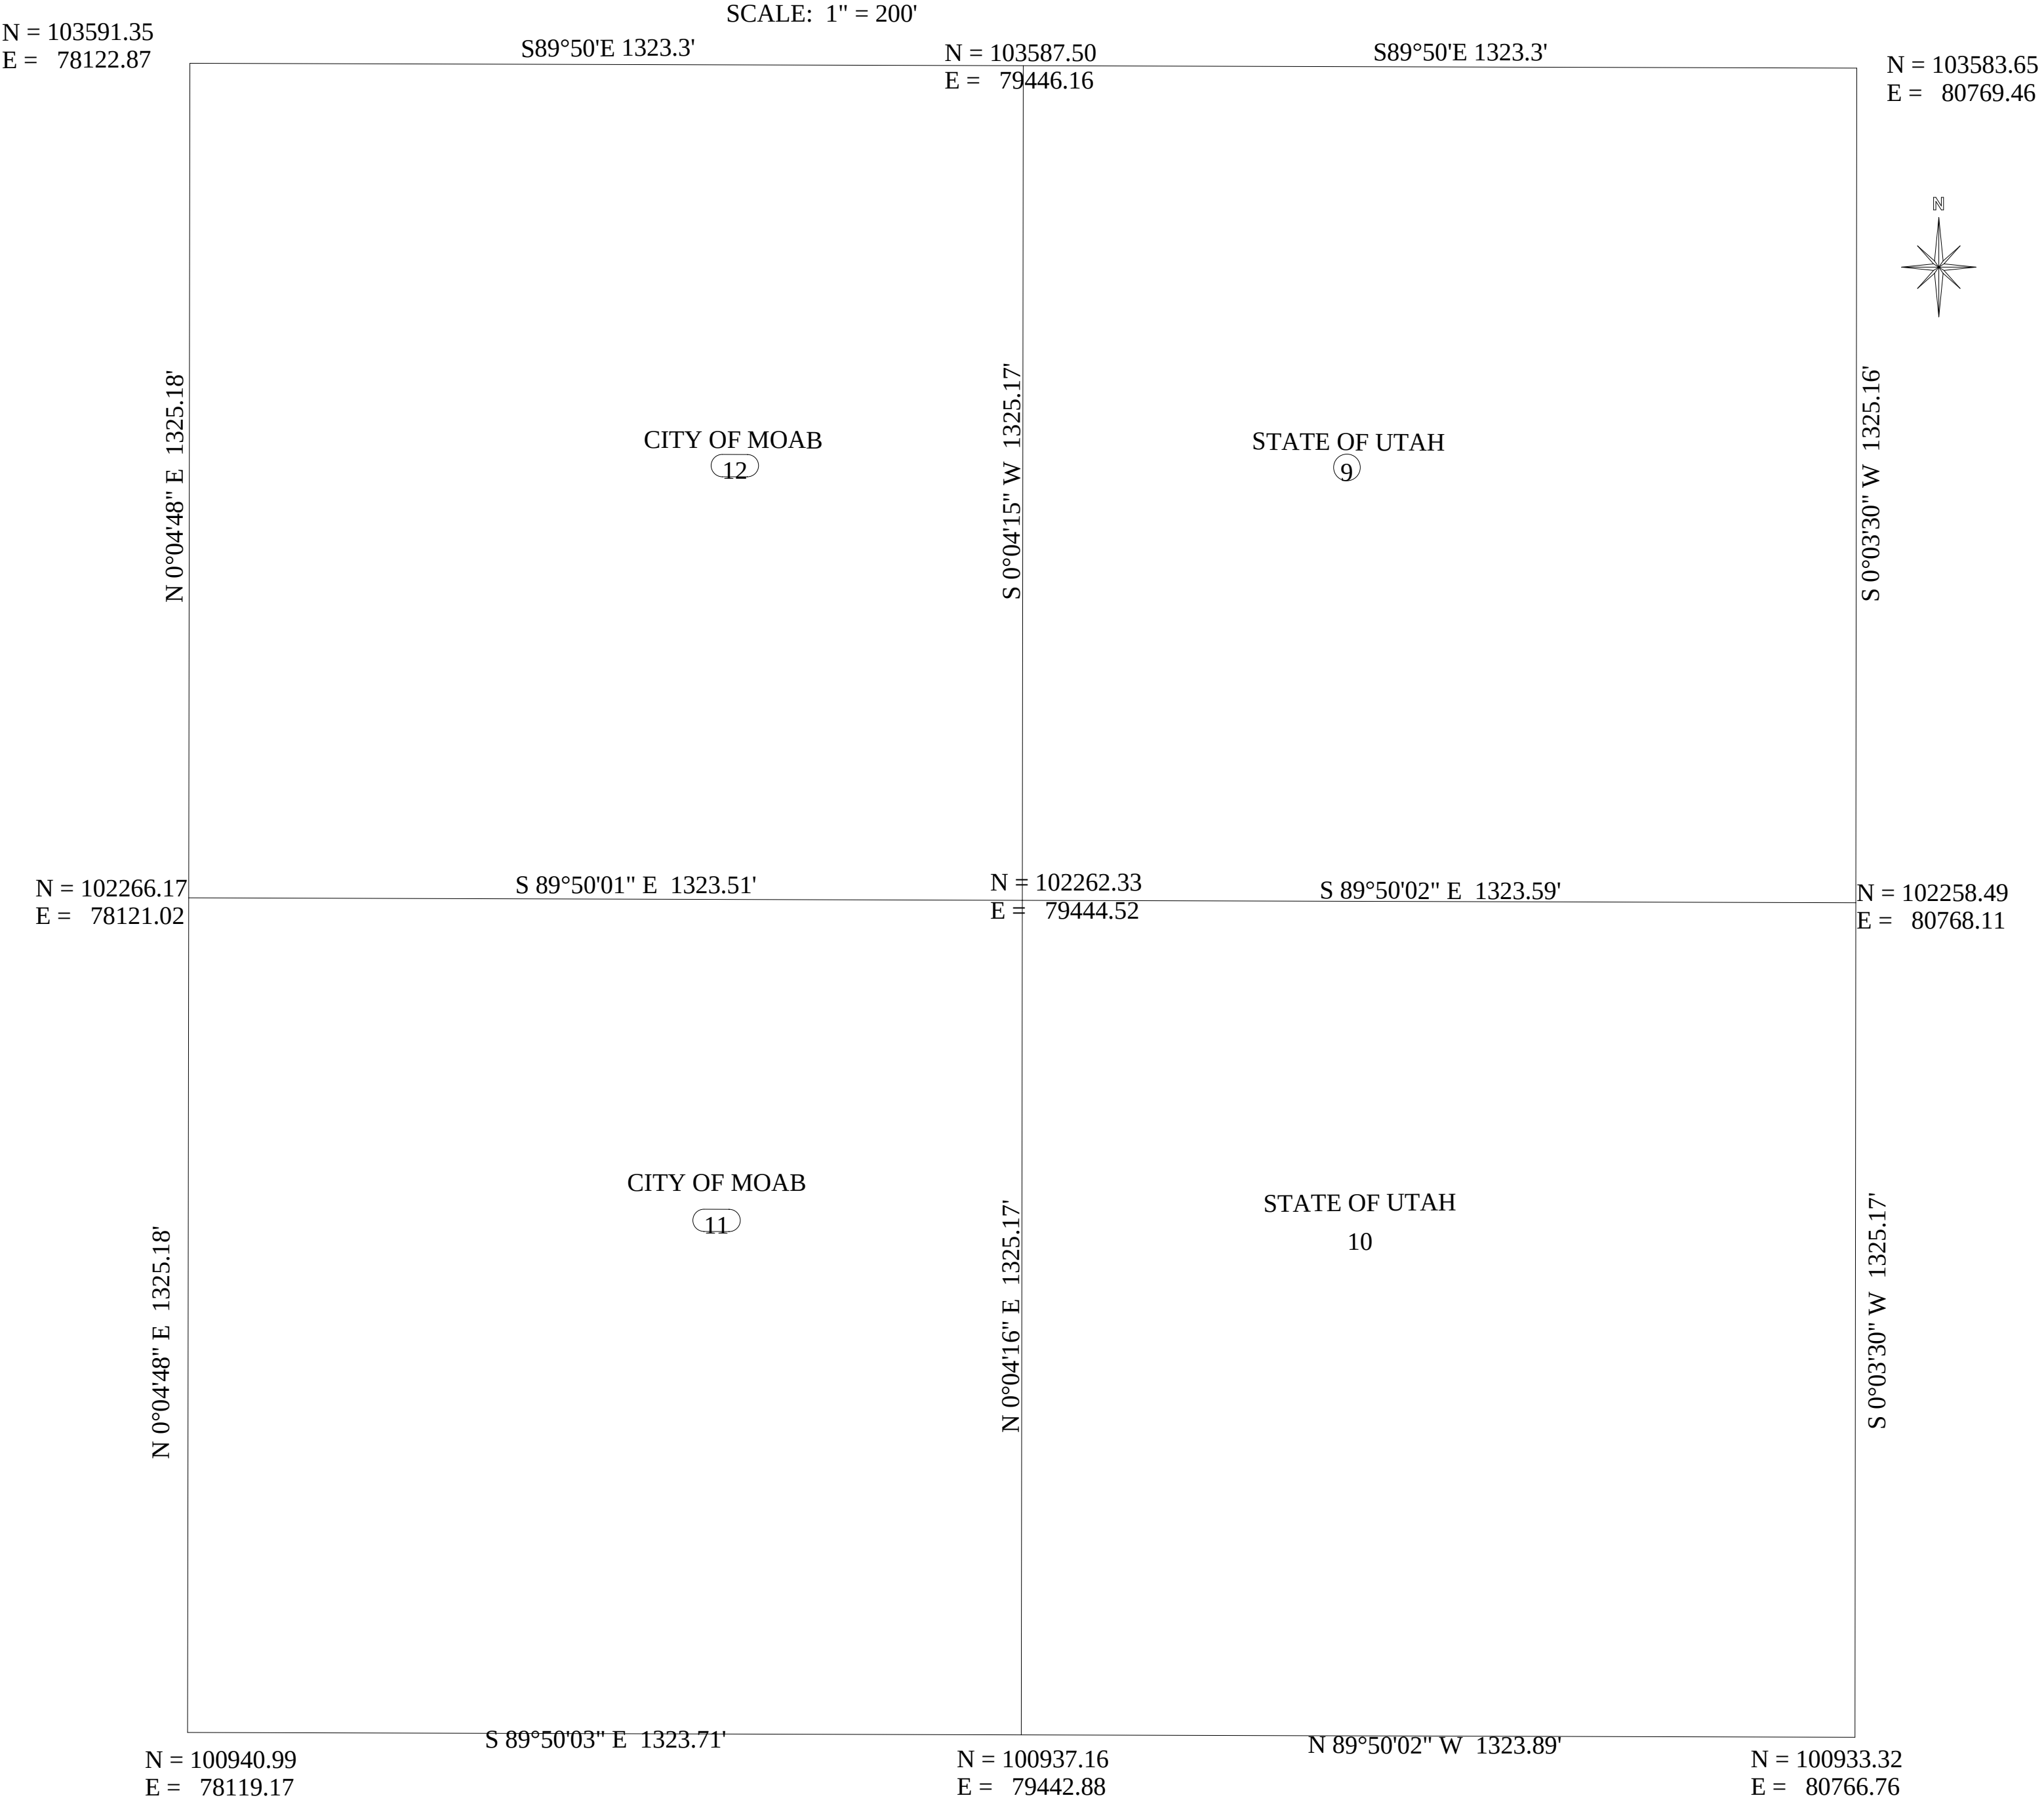

SE1/4 SECTION 23 T26S R22E SLB&M

THIS PLAT IS DRAWN FROM THE PARCEL DESCRIPTIONS
AND IS SOLELY FOR THE PURPOSE OF ASSISTING IN LOCATING
THE LAND.
THE RECORDER'S OFFICE ASSUMES NO LIABILITY
FOR VARIATIONS IF ANY, WITH AN ON SITE SURVEY.

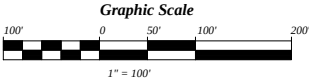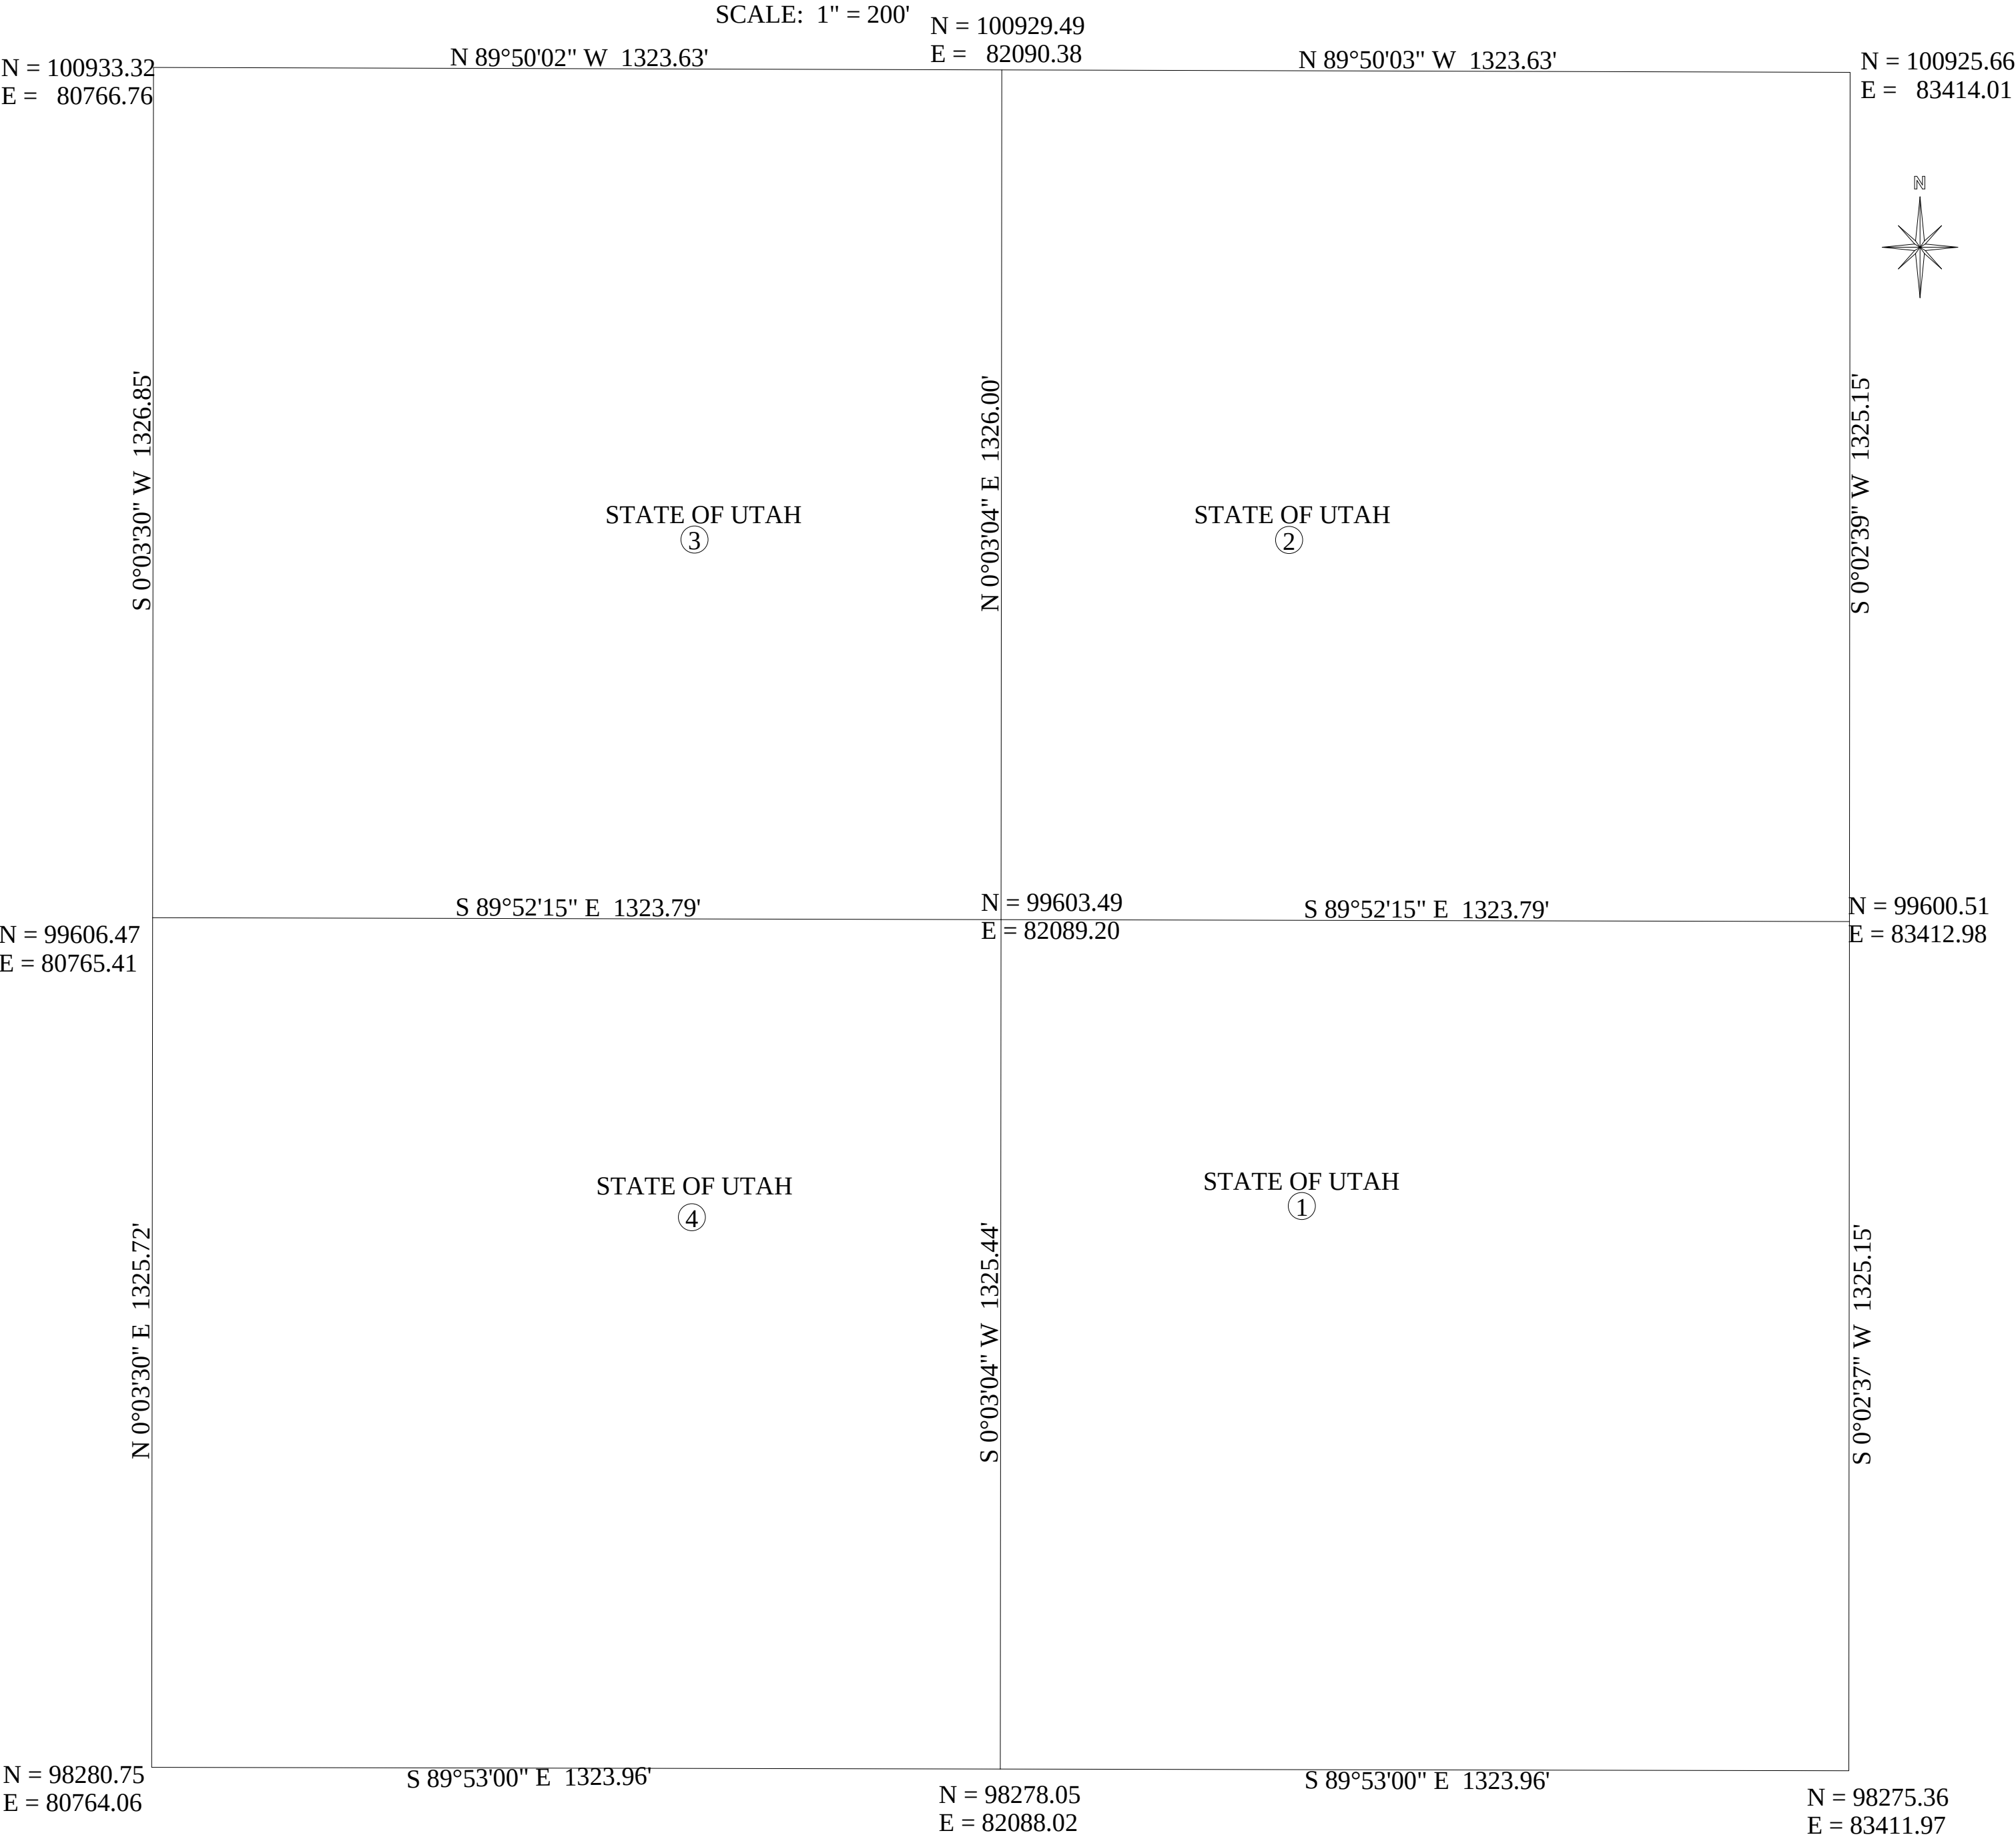

SW1/4 SECTION 23 T26S R22E SLB&M

THIS PLAT IS DRAWN FROM THE PARCEL DESCRIPTIONS AND IS SOLELY FOR THE PURPOSE OF ASSISTING IN LOCATING THE LAND.
THE RECORDER'S OFFICE ASSUMES NO LIABILITY FOR VARIATIONS IF ANY, WITH AN ON SITE SURVEY.

SCALE: 1" = 100'





SW1/4SW1/4 SECTION 23 T26S R22E SLB&M

SCALE: 1" = 100'

N = 99616.80
E = 78117.91

THIS PLAT IS DRAWN FROM THE PARCEL DESCRIPTIONS
AND IS SOLELY FOR THE PURPOSE OF ASSISTING IN LOCATING
THE LAND.
THE RECORDER'S OFFICE ASSUMES NO LIABILITY
FOR VARIATIONS IF ANY, WITH AN ON SITE SURVEY.

N = 99611.64
E = 79441.56

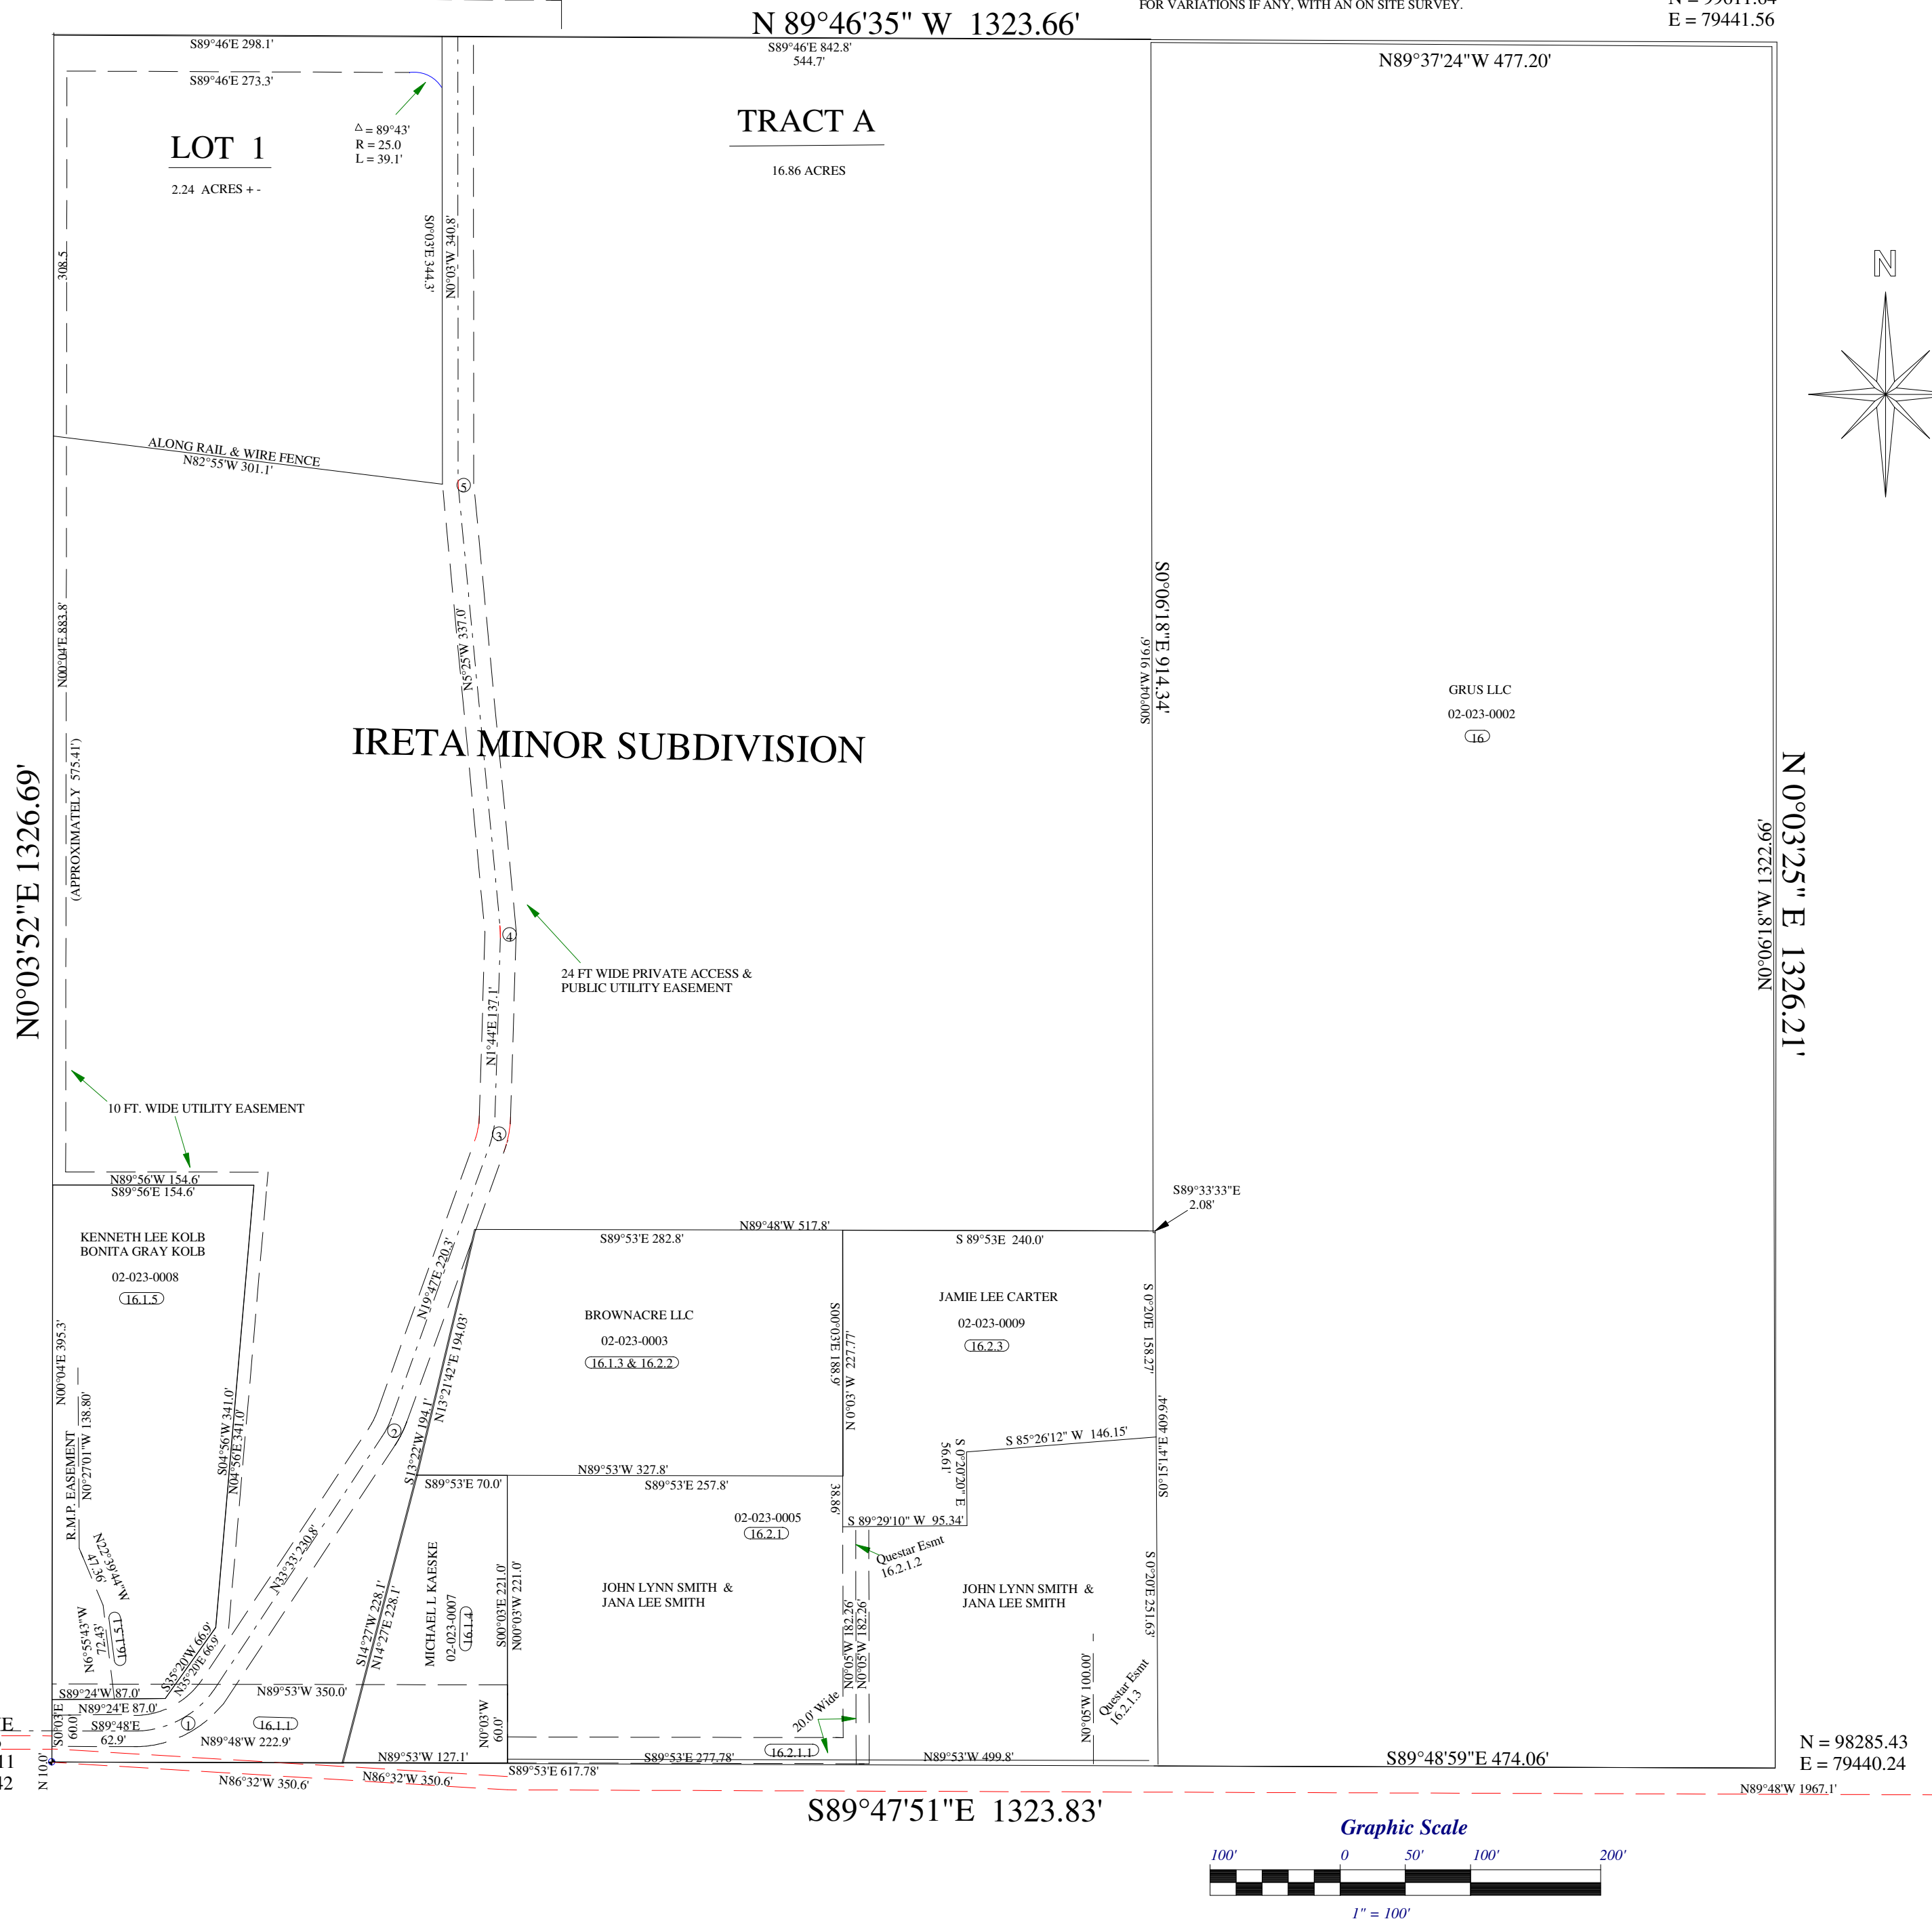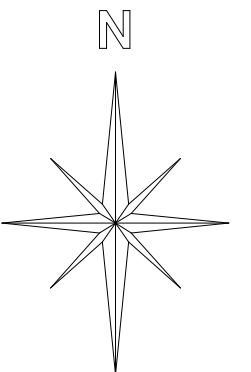

SE1/4SW1/4 SECTION 23 T26S R22E SLB&M

SCALE: 1" = 100'

THIS PLAT IS DRAWN FROM THE PARCEL DESCRIPTIONS
AND IS SOLELY FOR THE PURPOSE OF ASSISTING IN LOCATING
THE LAND.

THE RECORDER'S OFFICE ASSUMES NO LIABILITY
FOR VARIATIONS IF ANY, WITH AN ON SITE SURVEY.

N = 99606.47
E = 80765.41

