
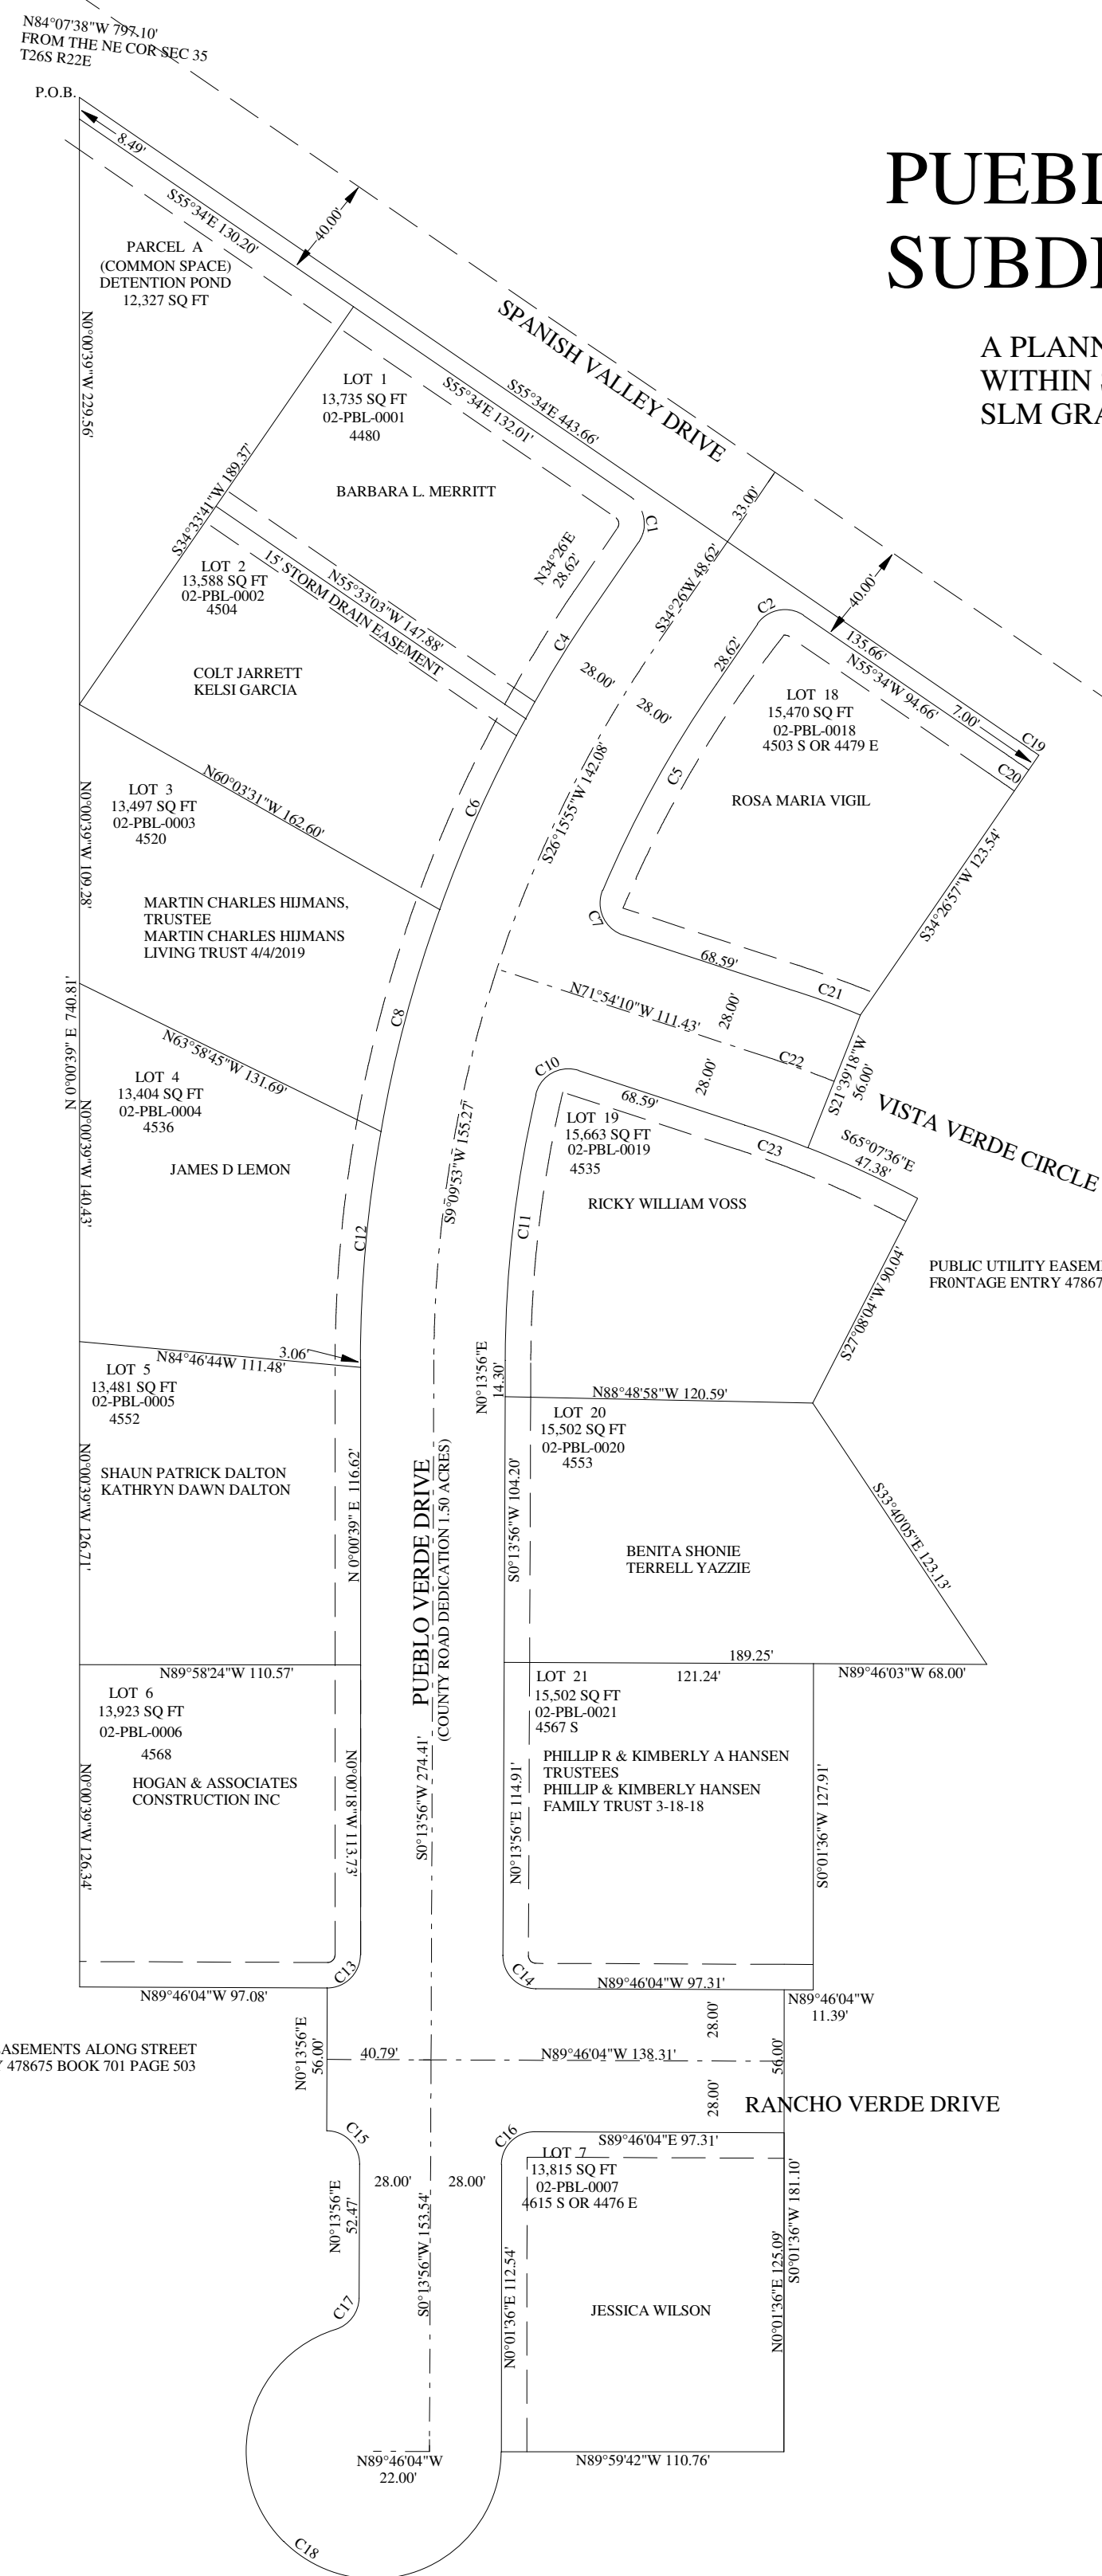


PUEBLO VERDE SUBDIVISION PHASE I

A PLANNED UNIT DEVELOPMENT
WITHIN SEC 26 AND 35 T 26S R22E
SLM GRAND COUNTY UTAH

SCALE: 1" = 60'

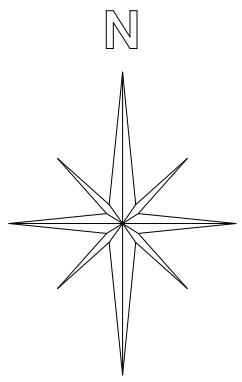


PUBLIC UTILITY EASEMENTS ALONG STREET
FRONTAGE ENTRY 478675 BOOK 701 PAGE 503

PUBLIC UTILITY EASEMENTS ALONG STREET
FRONTAGE ENTRY 478675 BOOK 701 PAGE 503



PUEBLO VERDE SUBDIVISION PHASE II

NORTH EAST CORNER
SECTION 35, T26S, R22E, SLM

A PLANNED UNIT DEVELOPMENT WITHIN
SECTION 35, T 26 S, R 22 E SLM, GRAND COUNTY, UTAH

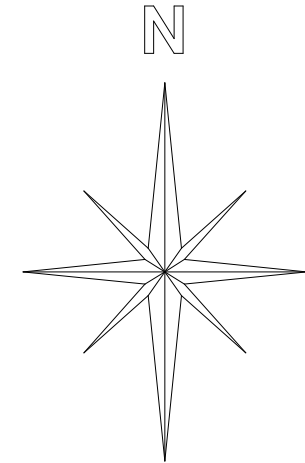

CURVE TABLE						
CURVE	RADIUS	LENGTH	DELTA	TANGENT	CORD BEARING	CHORD
1	1740.00'	588.01'	19°21'44"	296.84'	S45°28'46"E	585.22'
2	1733.00'	146.36'	4°50'20"	73.22'	N52°44'22"W	146.31'
3	1733.00'	154.96'	5°07'23"	77.53'	N47°45'31"W	154.90'
4	1733.00'	135.08'	4°27'58"	67.58'	N42°57'51"W	135.05'
5	1733.00'	111.69'	3°41'34"	55.86'	N38°53'05"W	111.67'
6	1733.00'	47.24'	1°33'43"	23.62'	N36°15'27"W	47.24'
7	478.00'	135.52'	16°14'39"	68.22'	N60°13'23"W	135.07'
8	478.00'	137.39'	16°28'07"	69.17'	N43°52'00"W	136.92'
9	478.00'	125.16'	15°00'10"	62.94'	N28°07'52"W	124.81'
10	478.00'	87.01'	10°25'45"	43.62'	N15°24'55"W	86.89'
11	450.00'	503.89'	64°09'25"	282.05'	N36°16'00"W	477.97'
12	422.00'	47.41'	6°26'12"	23.73'	N65°07'36"W	47.38'
13	422.00'	259.93'	35°17'31"	134.24'	N44°15'45"W	255.84'
14	422.00'	119.21'	16°11'07"	60.00'	N18°31'27"W	118.81'
15	13.00'	22.84'	100°39'49"	15.68'	N39°54'01"E	20.01'
16	13.00'	11.11'	48°58'16"	5.92'	S34°41'10"E	10.78'
17	50.00'	41.47'	47°31'20"	22.01'	N35°24'38"W	40.29'
18	50.00'	41.91'	48°01'31"	22.27'	N12°21'47"E	40.69'
19	50.00'	33.85'	38°47'34"	17.60'	N55°46'19"E	33.21'
20	50.00'	56.25'	64°27'44"	31.52'	S72°36'01"E	53.33'
21	13.00'	11.21'	49°23'55"	5.98'	N65°04'07"W	10.86'
22	13.00'	20.42'	90°00'00"	13.00'	S44°46'04"E	18.38'
23	13.00'	16.44'	72°26'49"	9.52'	S36°27'21"W	15.36'
24	50.00'	82.56'	94°36'04"	54.19'	S25°22'43"W	73.49'
25	50.00'	52.45'	60°06'07"	28.93'	S51°58'22"E	50.08'
26	50.00'	53.19'	60°56'57"	29.42'	N67°30'06"E	50.72'
27	50.00'	32.11'	36°47'42"	16.63'	N18°37'47"E	31.56'
28	13.00'	20.47'	90°13'15"	13.05'	S45°07'18"W	18.42'

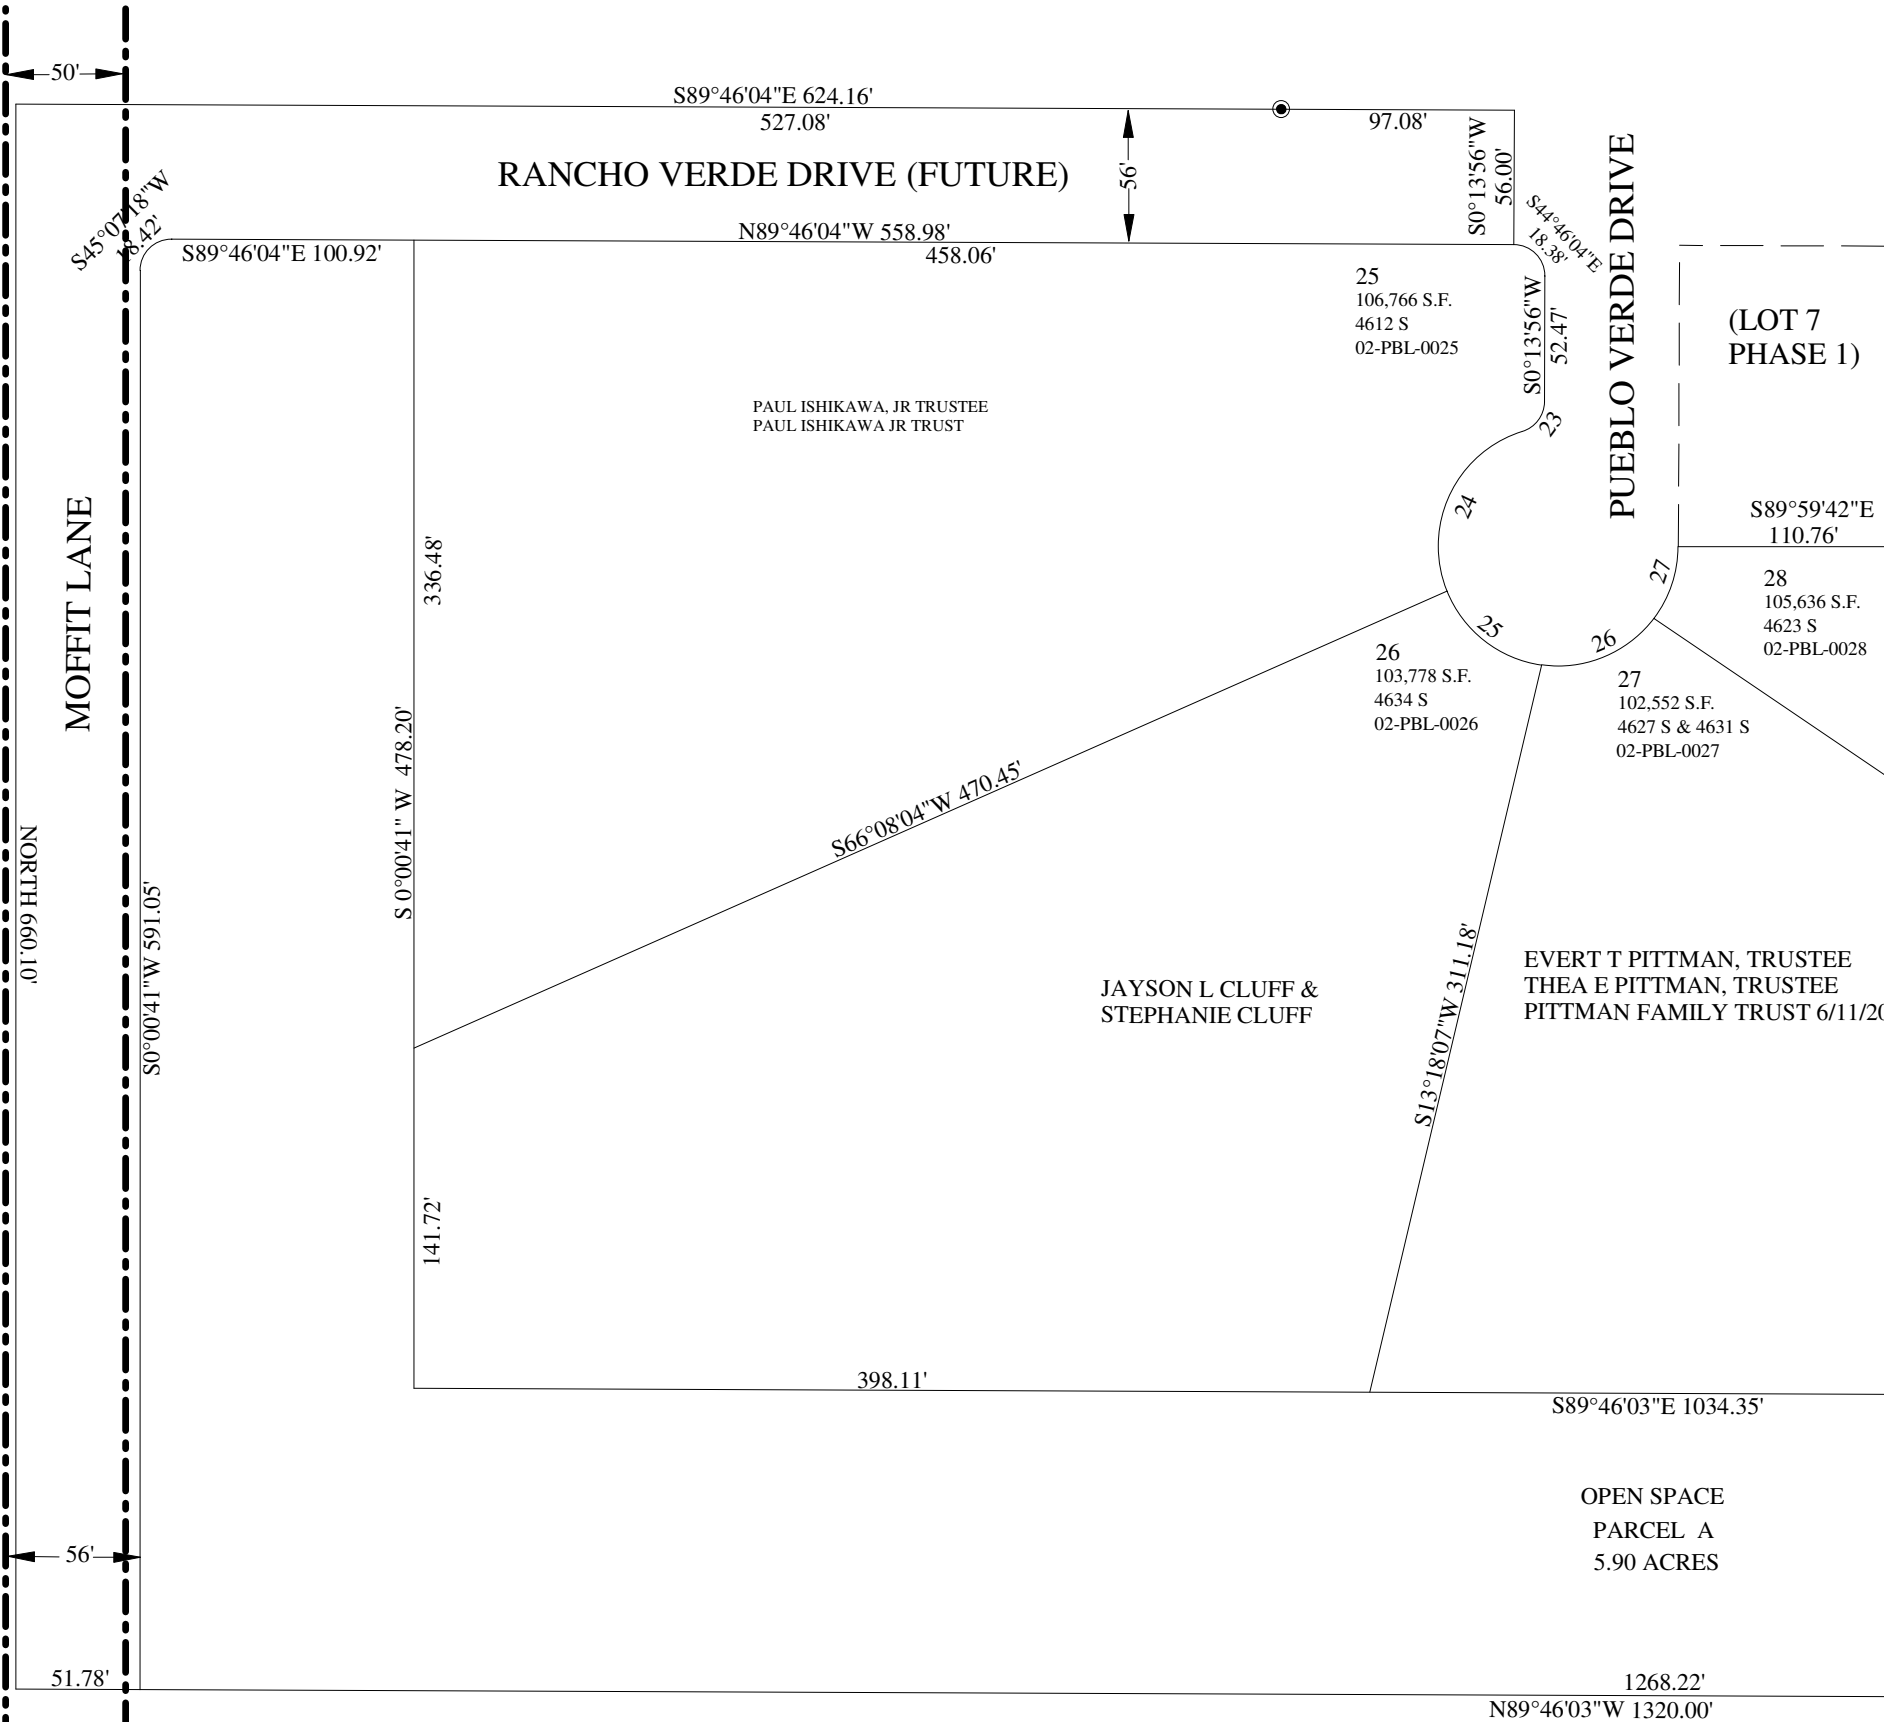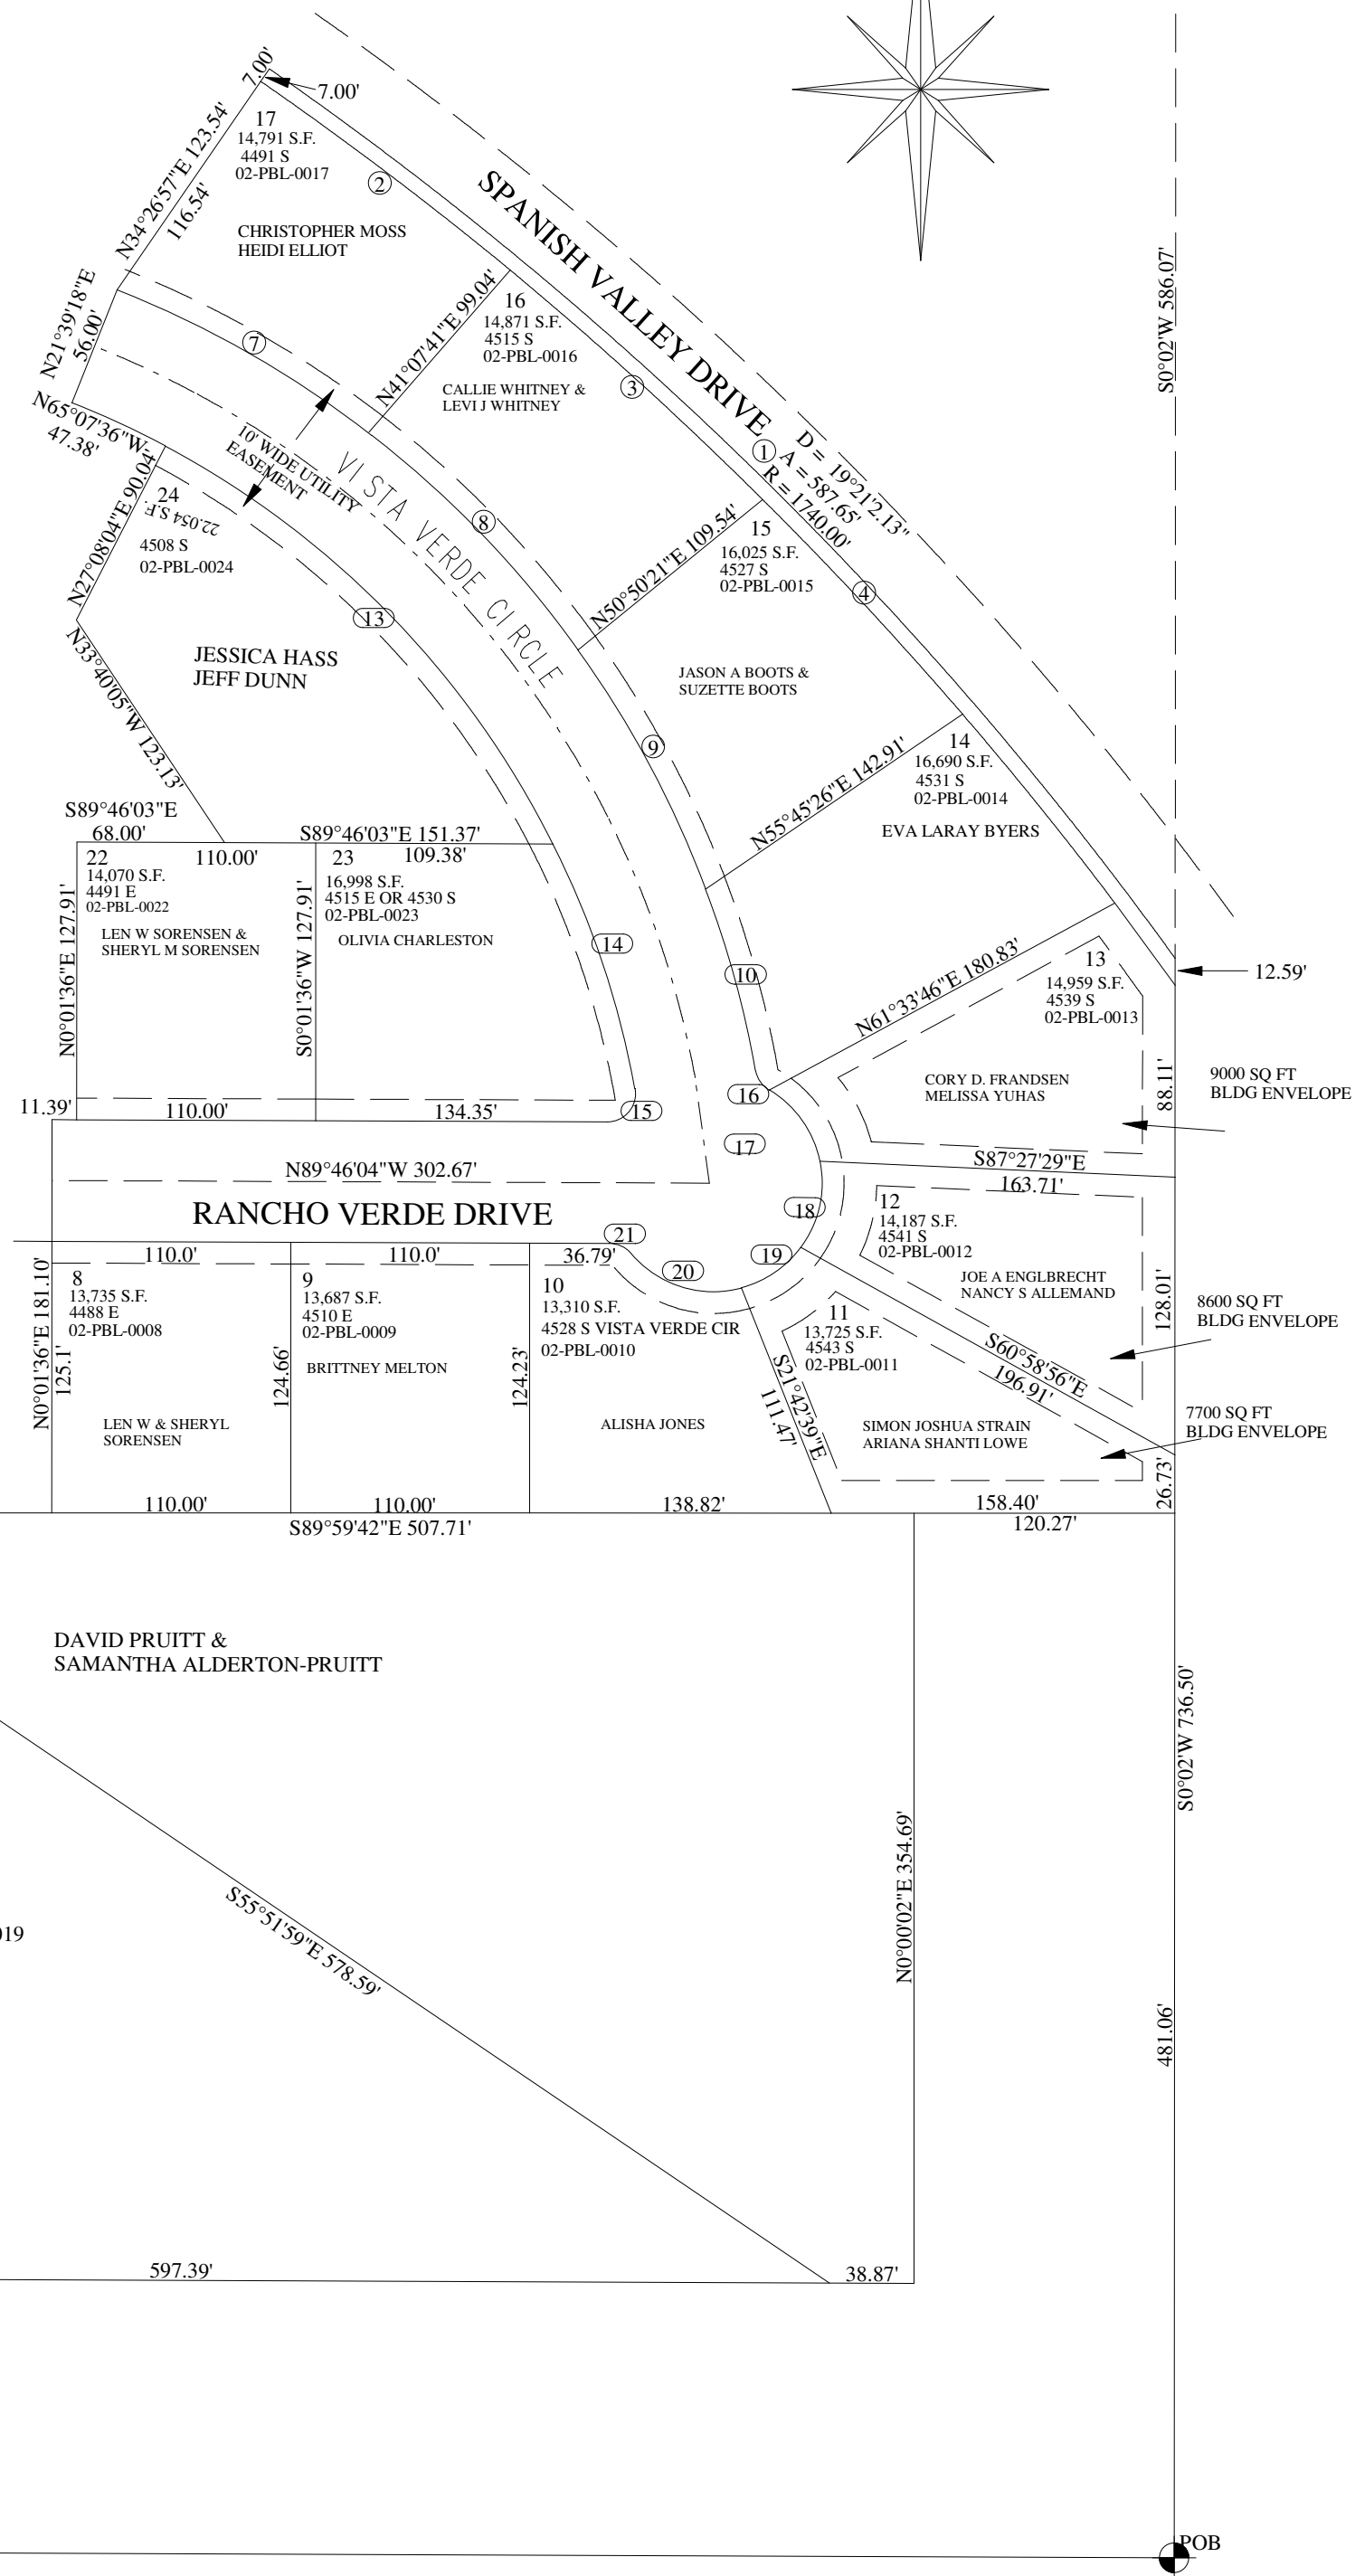

NORTH 1/16 CORNER TO
SECTION 35 & SECTION 36, T26S, R22E, SLM