


SOLANO VALLEJO ESTATES

PHASE 1

THIS PLAT IS FOR NAME CHANGE RECORDS ONLY
SEE OFFICIAL PLAT FOR ALL OTHER PURPOSES

NW¼ SE¼ SECTION 15, T 26 S R 22 E

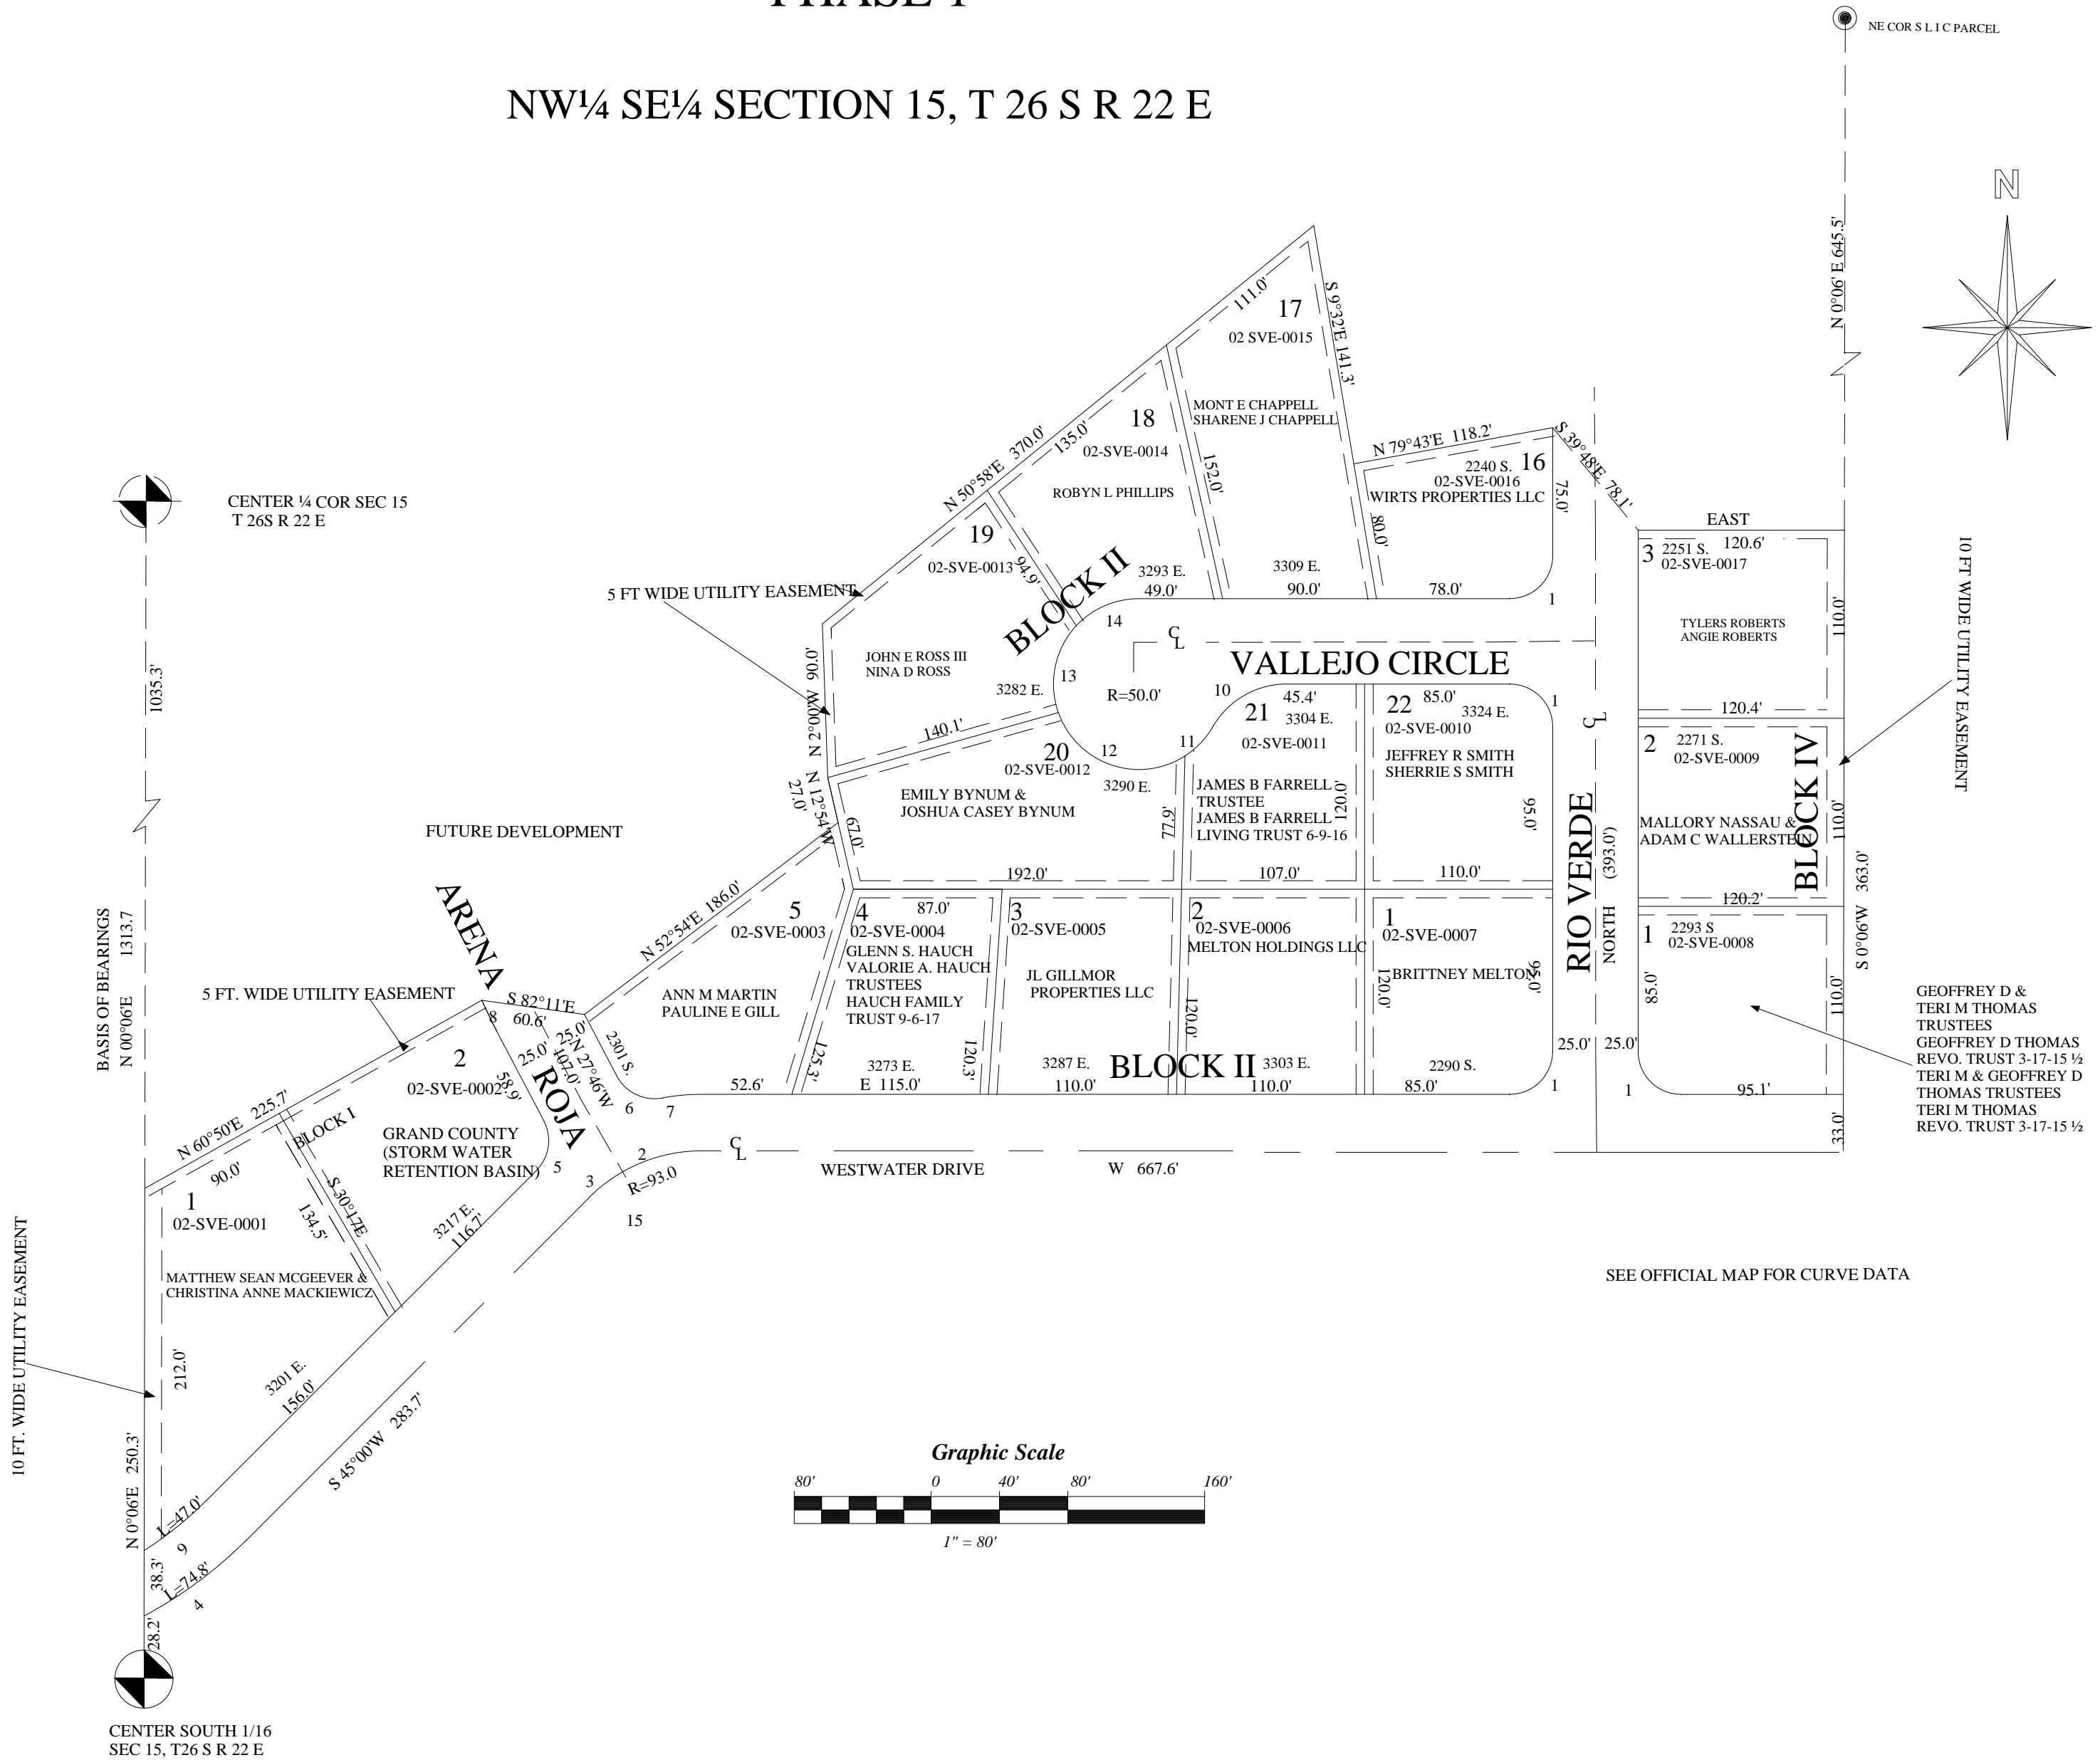


SEE OFFICIAL MAP FOR CURVE DATA

SOLANO VALLEJO ESTATE SUBDIVISION

PHASE II

IN THE NW1/4 SE1/4 SECTION 15 T 26 S R 22 E SLB&M


THIS PLAT IS FOR NAME
CHANGE RECORDS ONLY
SEE OFFICIAL PLAT FOR
ALL OTHER PURPOSES

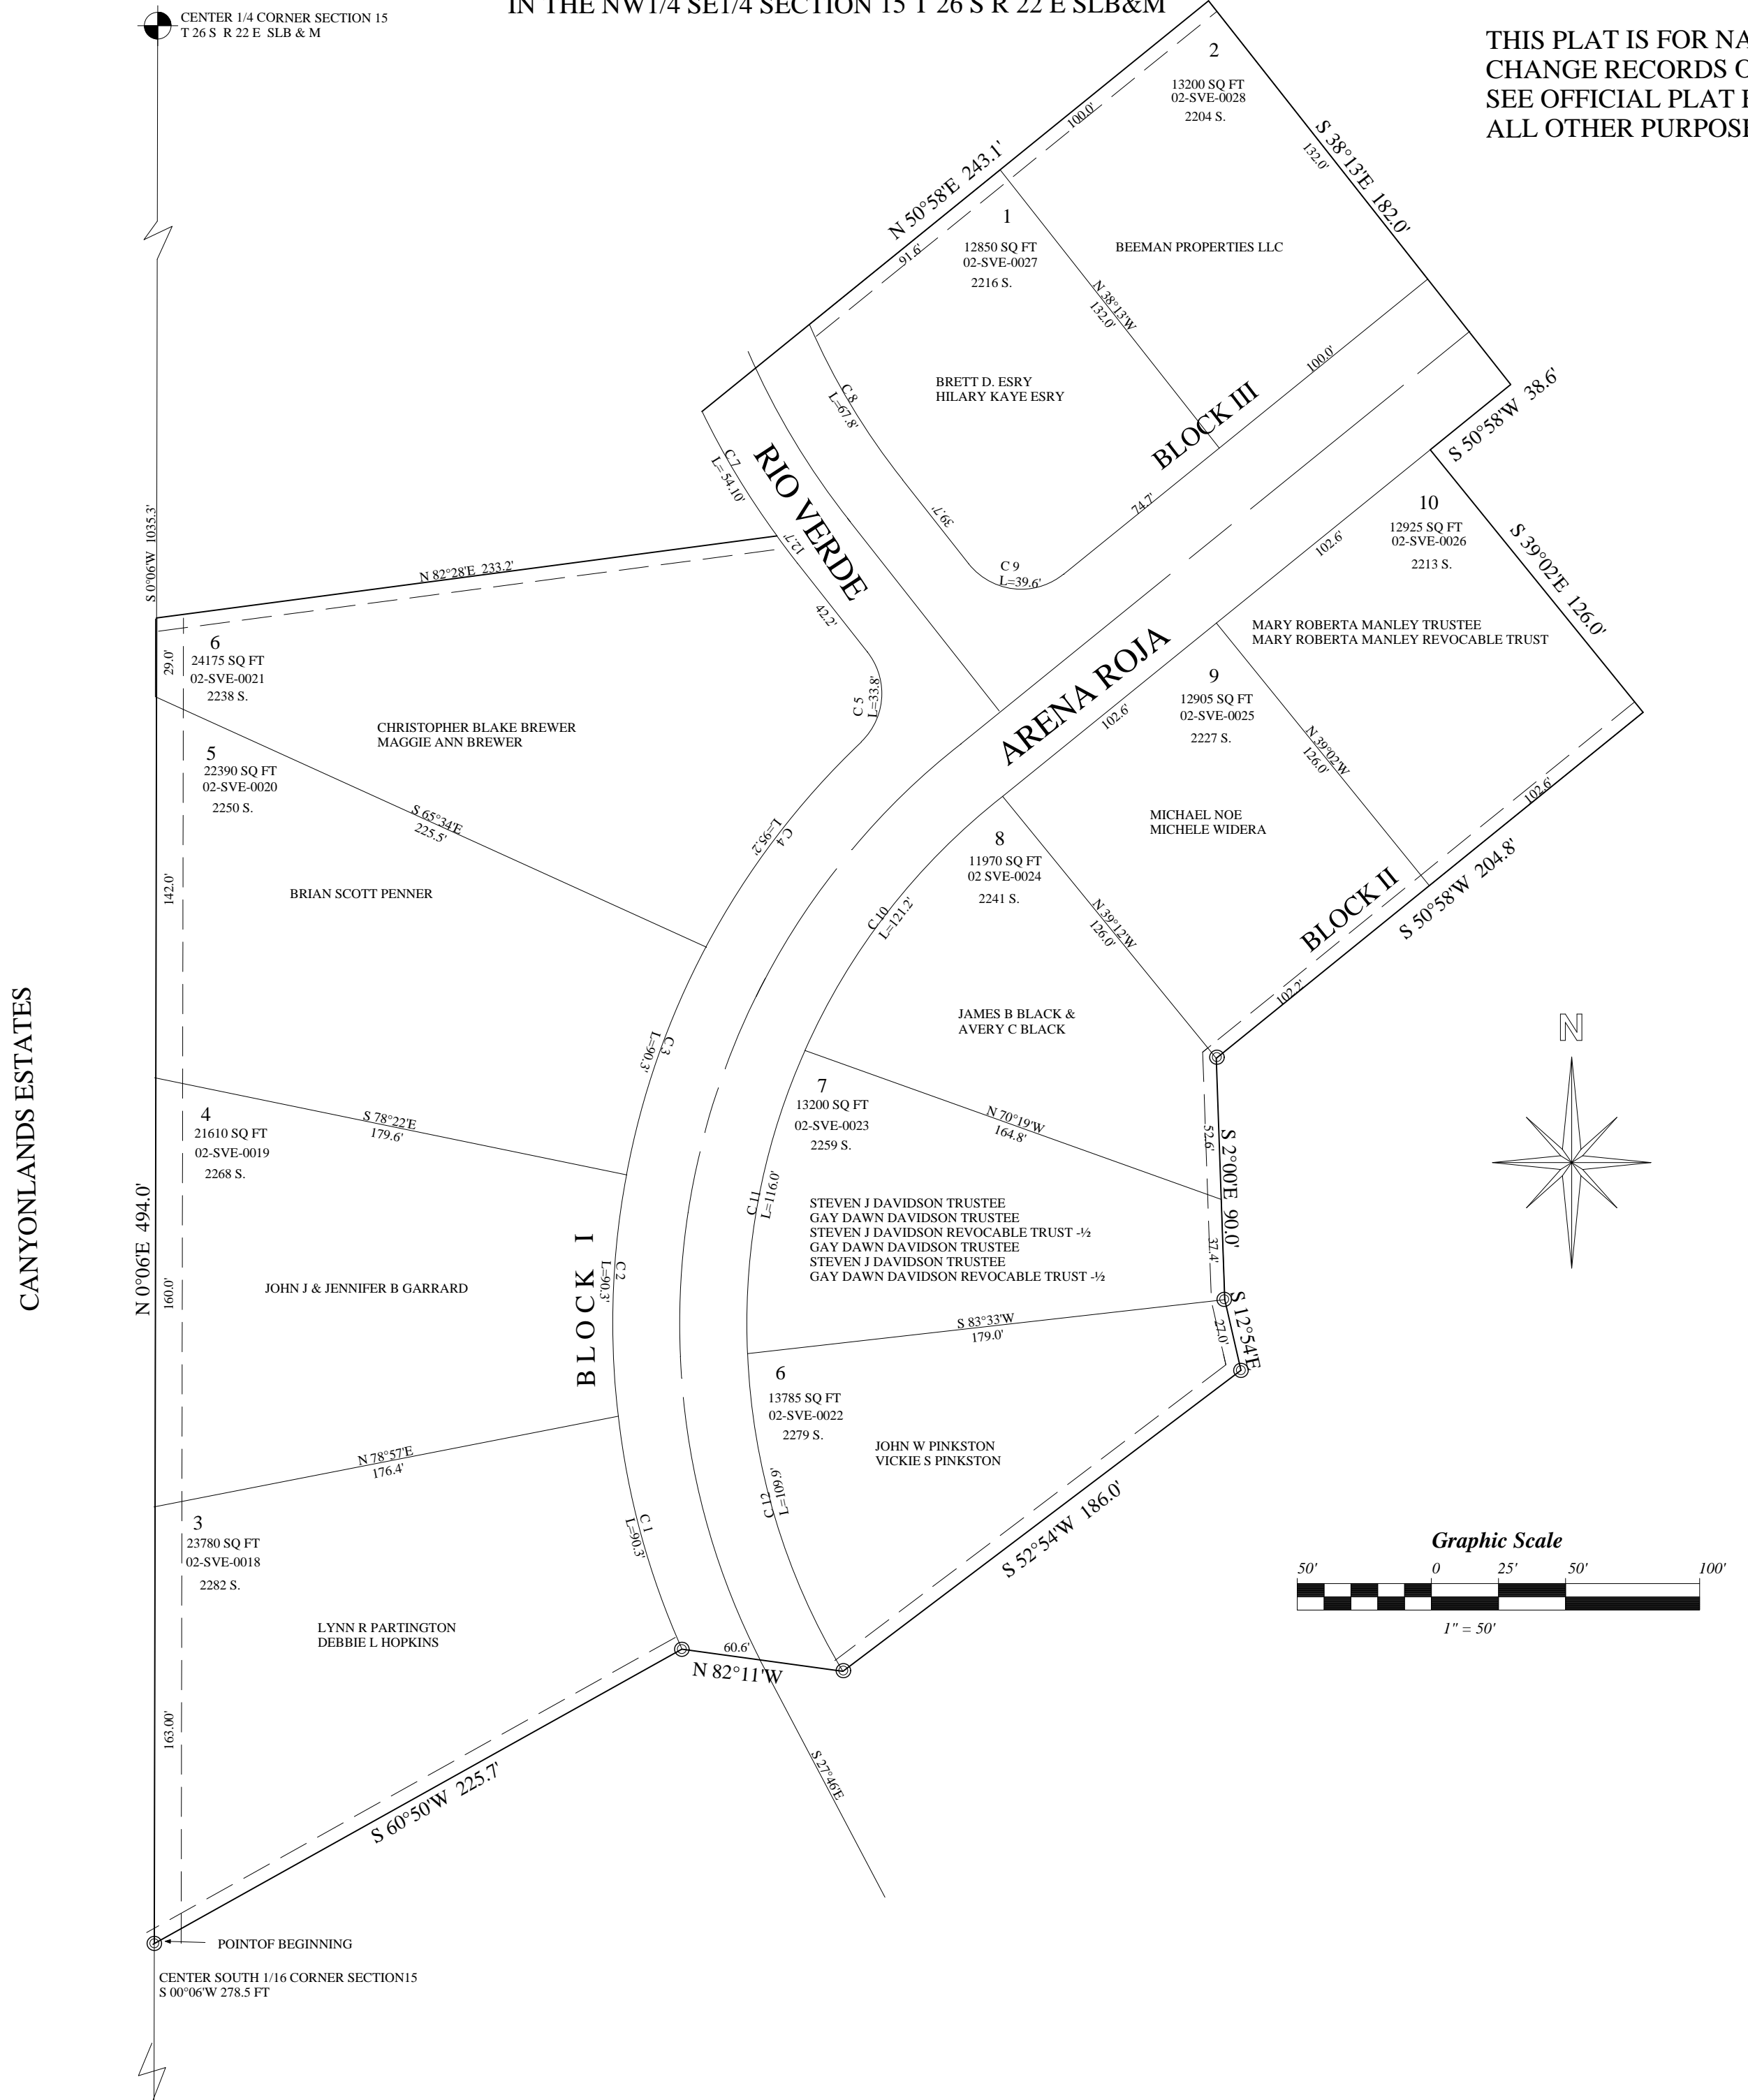

SOLANO VALLEJO ESTATES SUBDIVISION

PHASE III

IN THE NW1/4SE1/4 SECTION 15, T 26 S, R 22 E, SLB & M GRAND COUNTY, CALIFORNIA. THIS PLAT IS FOR NAME CHANGE RECORDS ONLY
SEE OFFICIAL PLAT FOR ALL OTHER PURPOSES

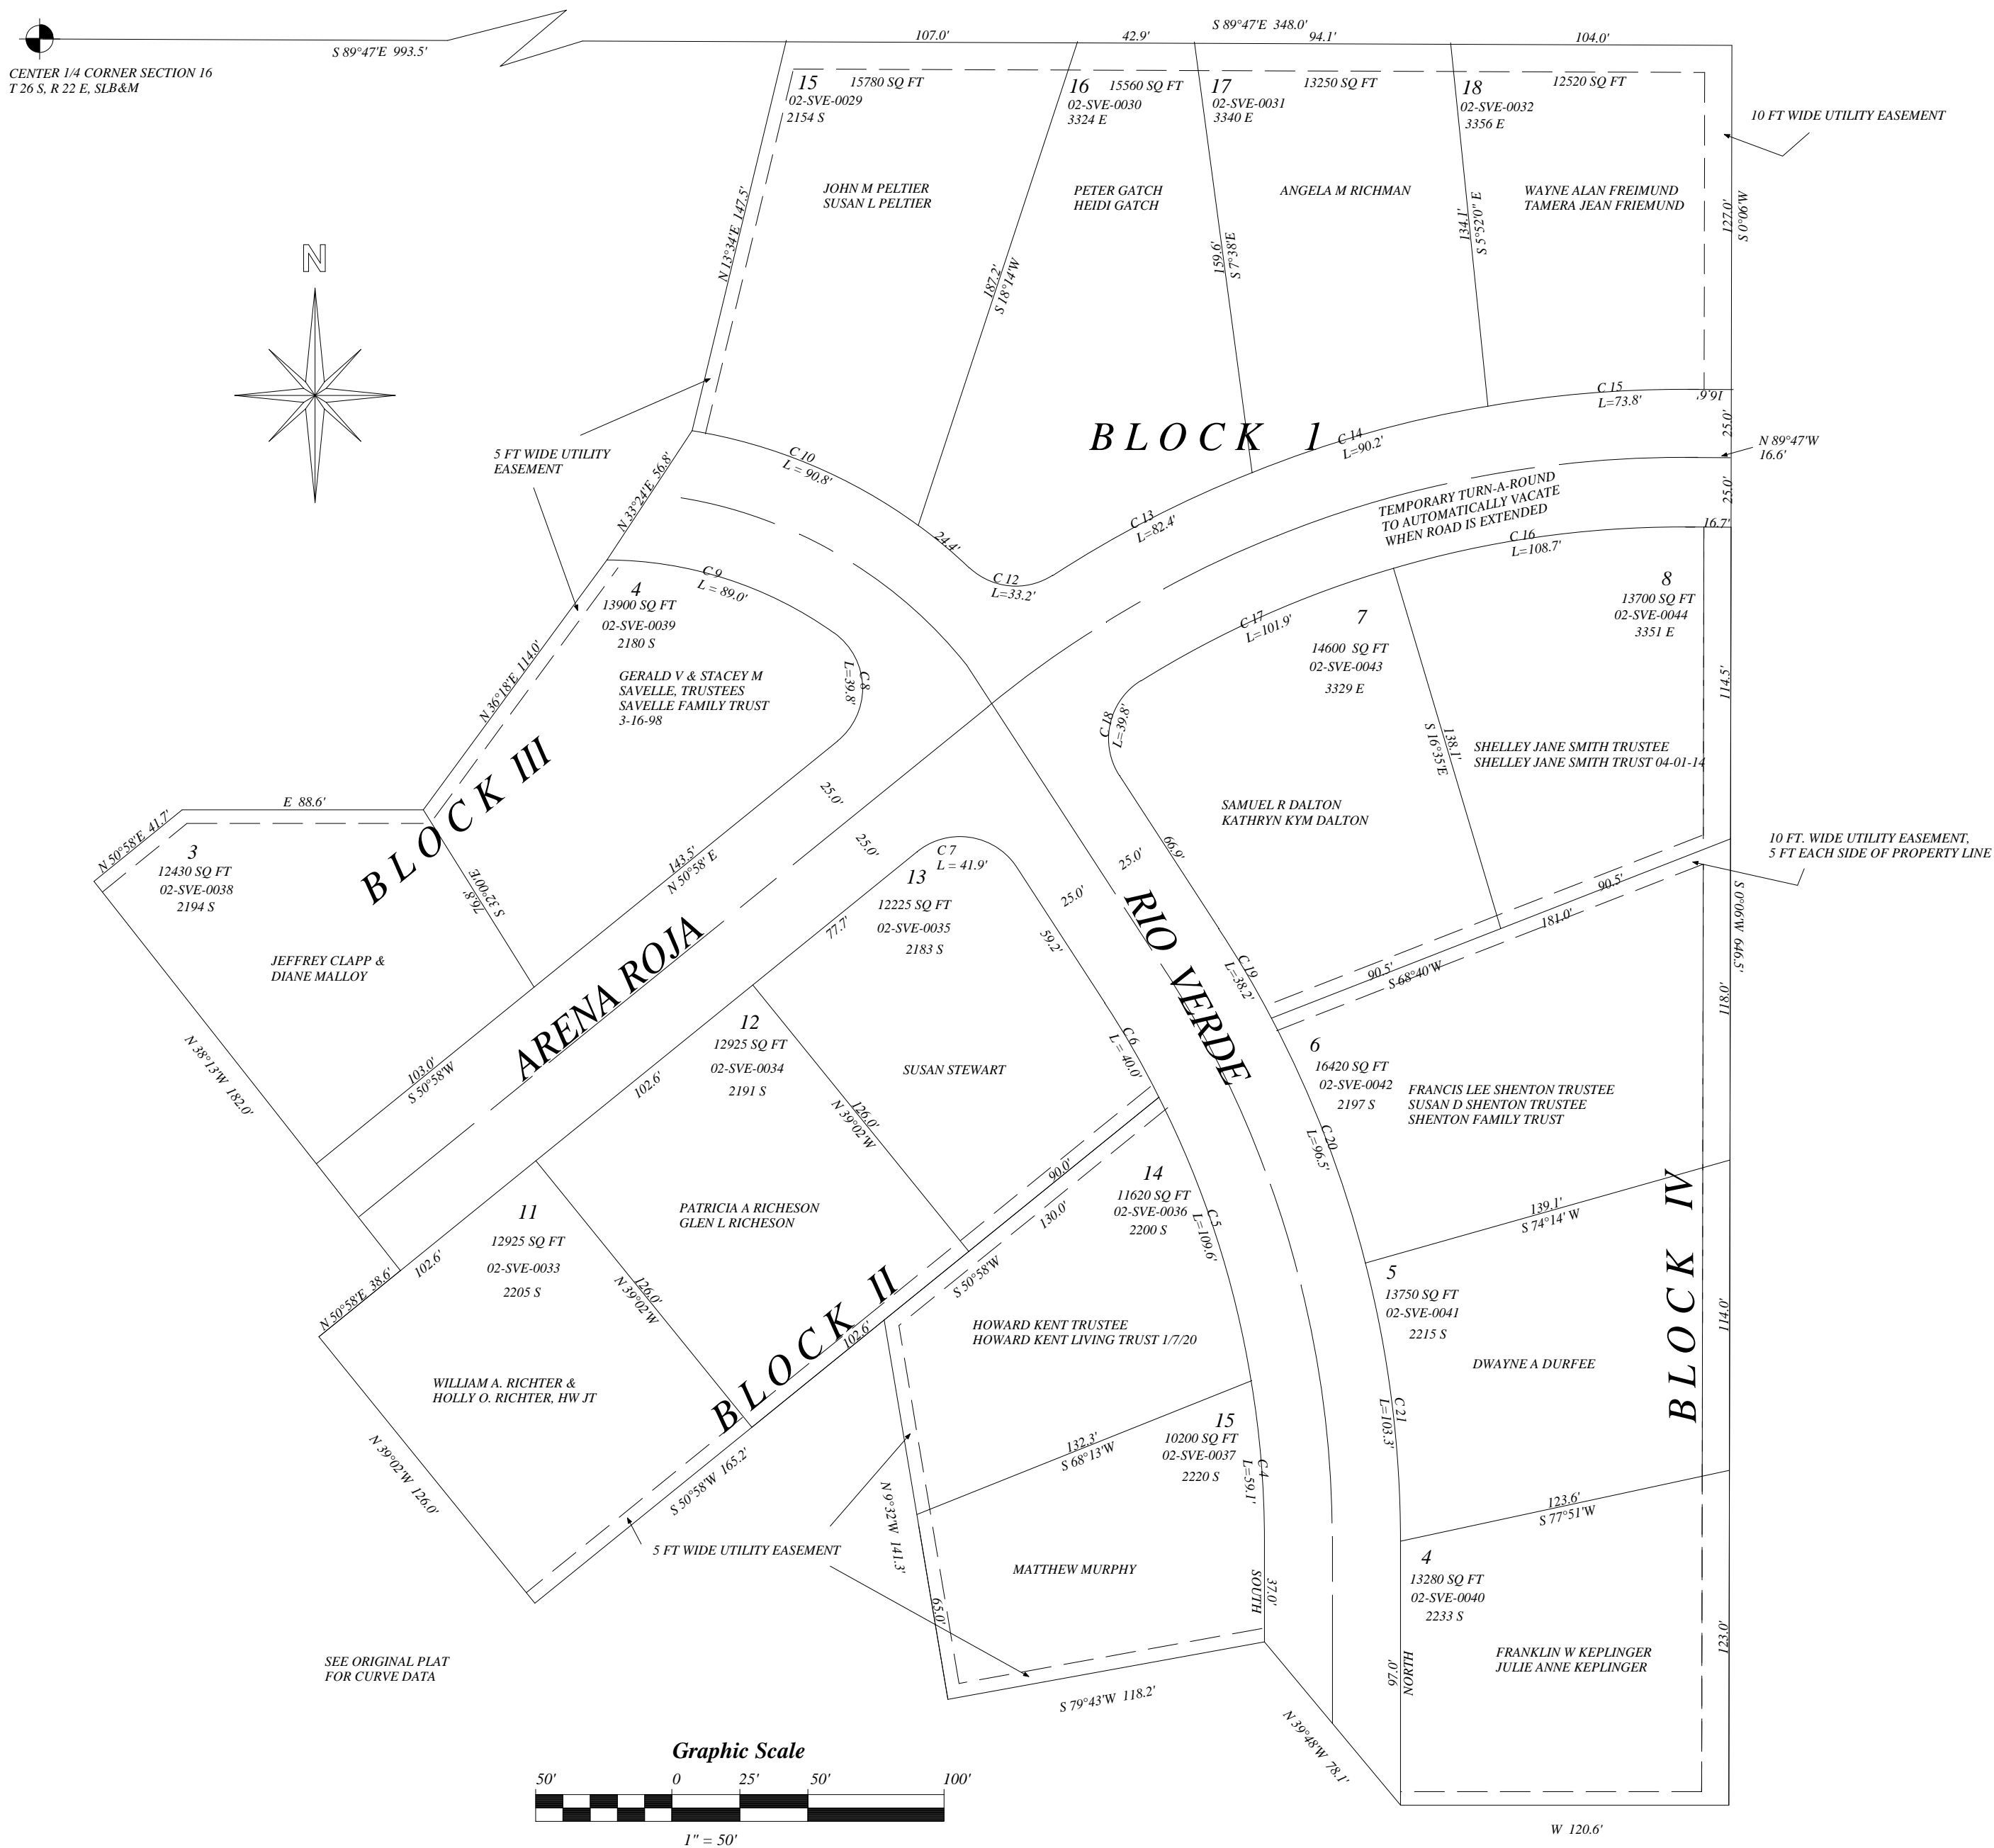

SOLANO VALLEJO ESTATES

PHASE IV


IN THE NW¼SE¼ SECTION 15, T26S, R22E, SLB&M

SCALE: 1" = 30'

CENTER ¼ COR SEC 15
T 26S R22E SLM

WITH THE NORTH LINE NW¼SE¼ SEC 15

AMENDED LOTS 9 & 10 BLOCK I, SOLANO
VALLEJO ESTATES SUBDIVISION PHASE IV

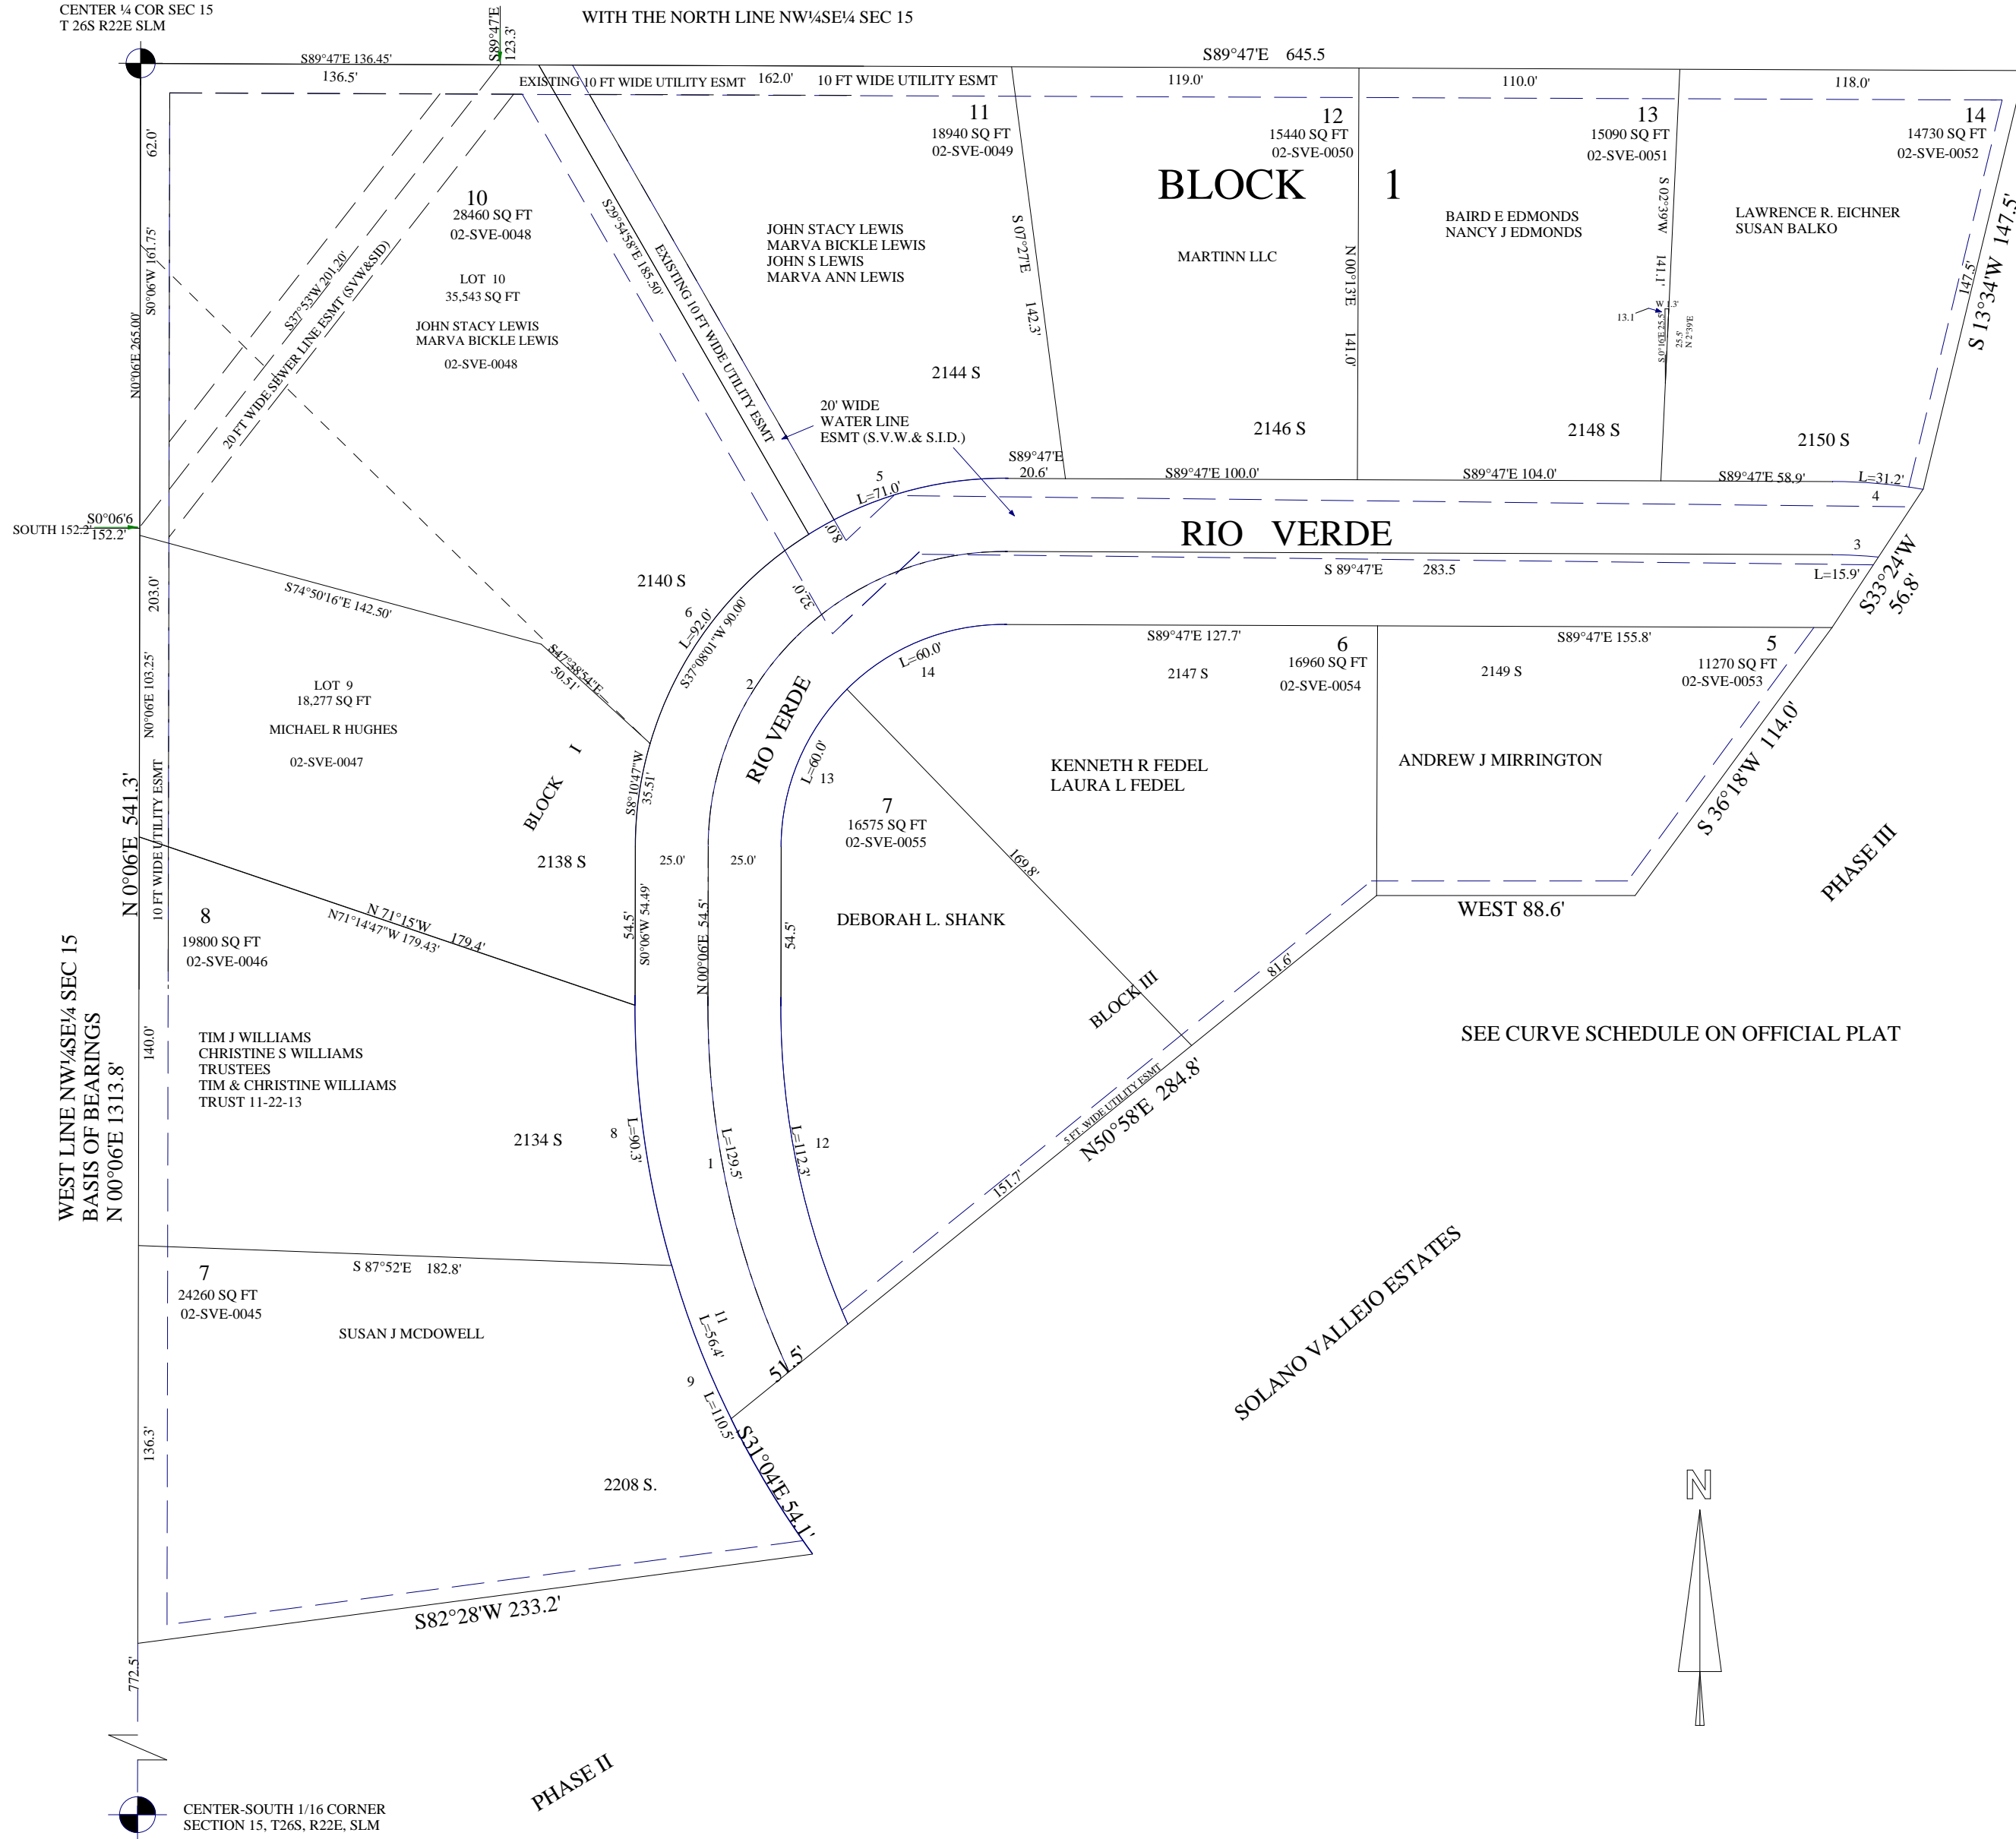

WEST LINE NW¼SE¼ SEC 15
BASIS OF BEARINGS
N 00°06'E 1313.8'

CENTER-SOUTH 1/16 CORNER
SECTION 15, T26S, R22E, SLM

BLOCK 1

RIO VERDE


BLOCK III

SOLANO VALLEJO ESTATES

PHASE III

PHASE II

SEE CURVE SCHEDULE ON OFFICIAL PLAT

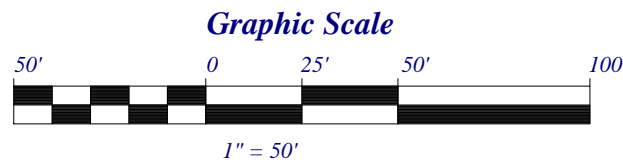

ENTRY NO. 450655 BK 544 PG 524
3/2/2000