


TIERRA DEL SOL, PHASE I

A PLANNED UNIT DEVELOPMENT WITHIN SW¼SECTION 22, T26S, R22E, SLM

THIS PLAT IS FOR NAME CHANGE RECORDS ONLY
SEE OFFICIAL PLAT FOR ALL OTHER PURPOSES

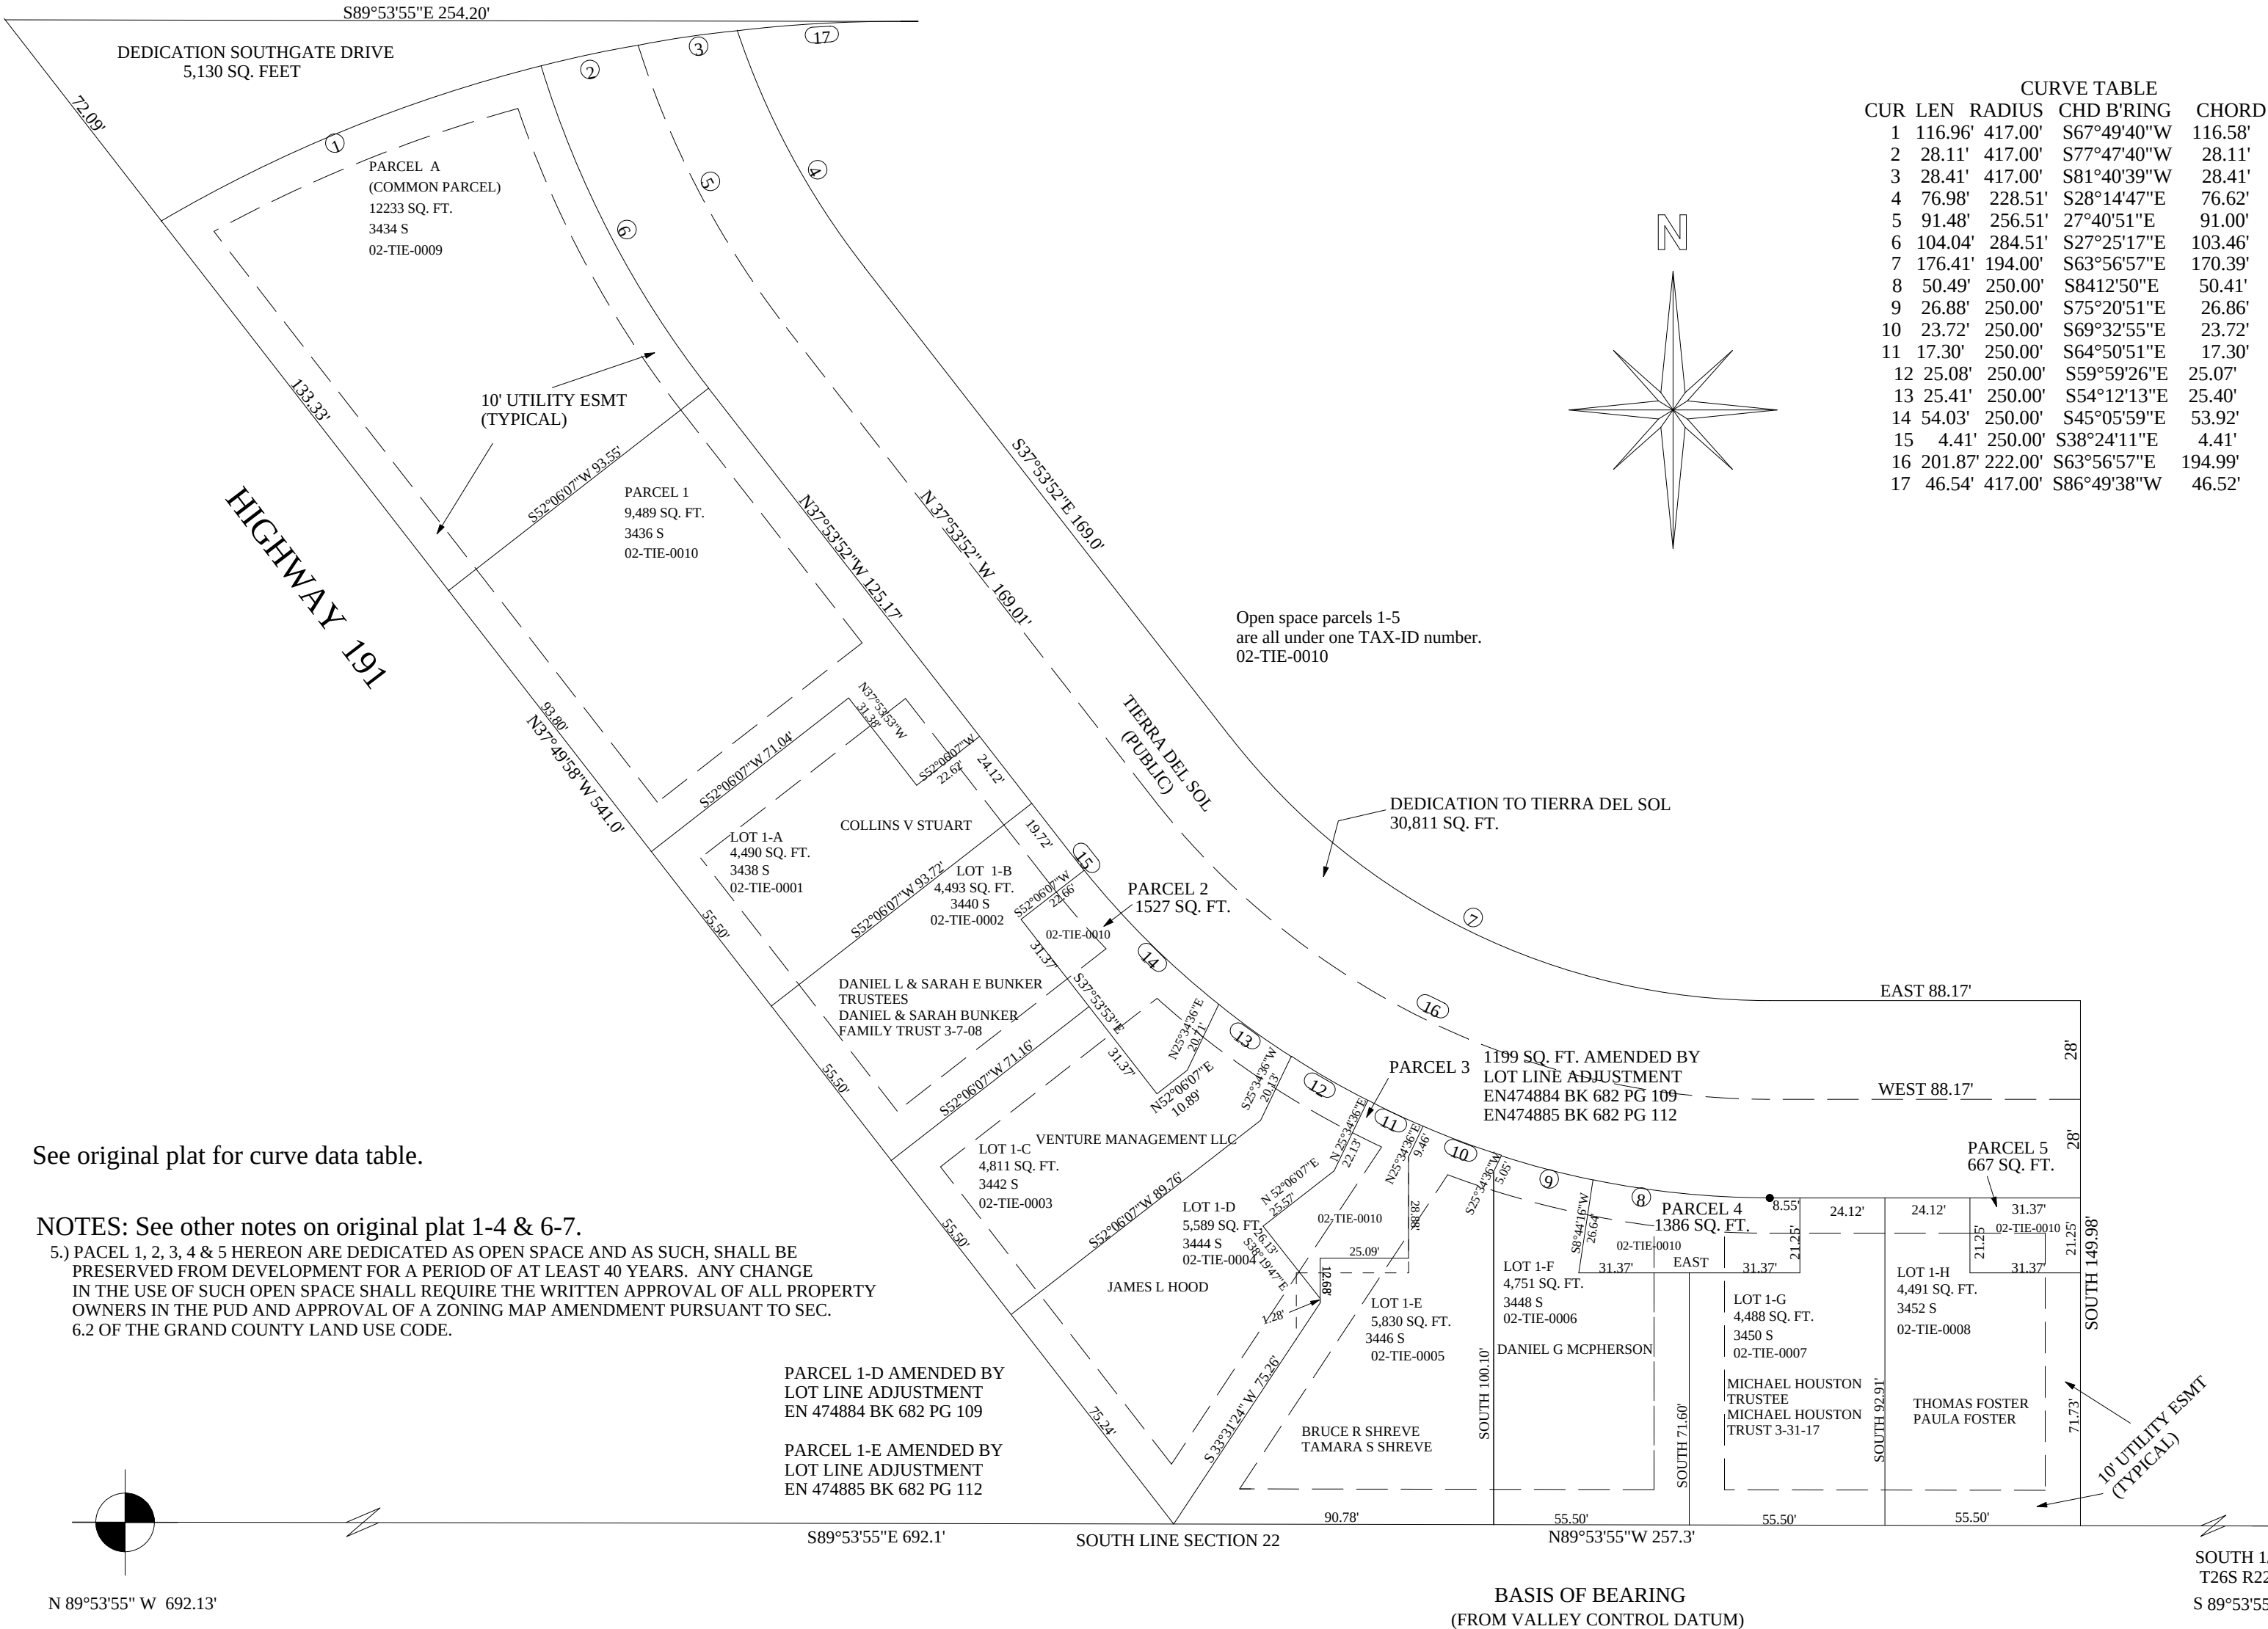



TIERRA DEL SOL PHASE II

WITHIN THE SW¼ SECTION 22, T26S, R22E, SLM

SCALE: 1" = 50'

THIS PLAT IS FOR NAME CHANGE RECORDS ONLY
SEE OFFICIAL PLAT FOR ALL OTHER PURPOSES

HOME OWNERS ASSOCIATION
PARCEL 6, 7, 8, 9, 10, 11, 12, 13
EN 489881 BK 741 PG 33

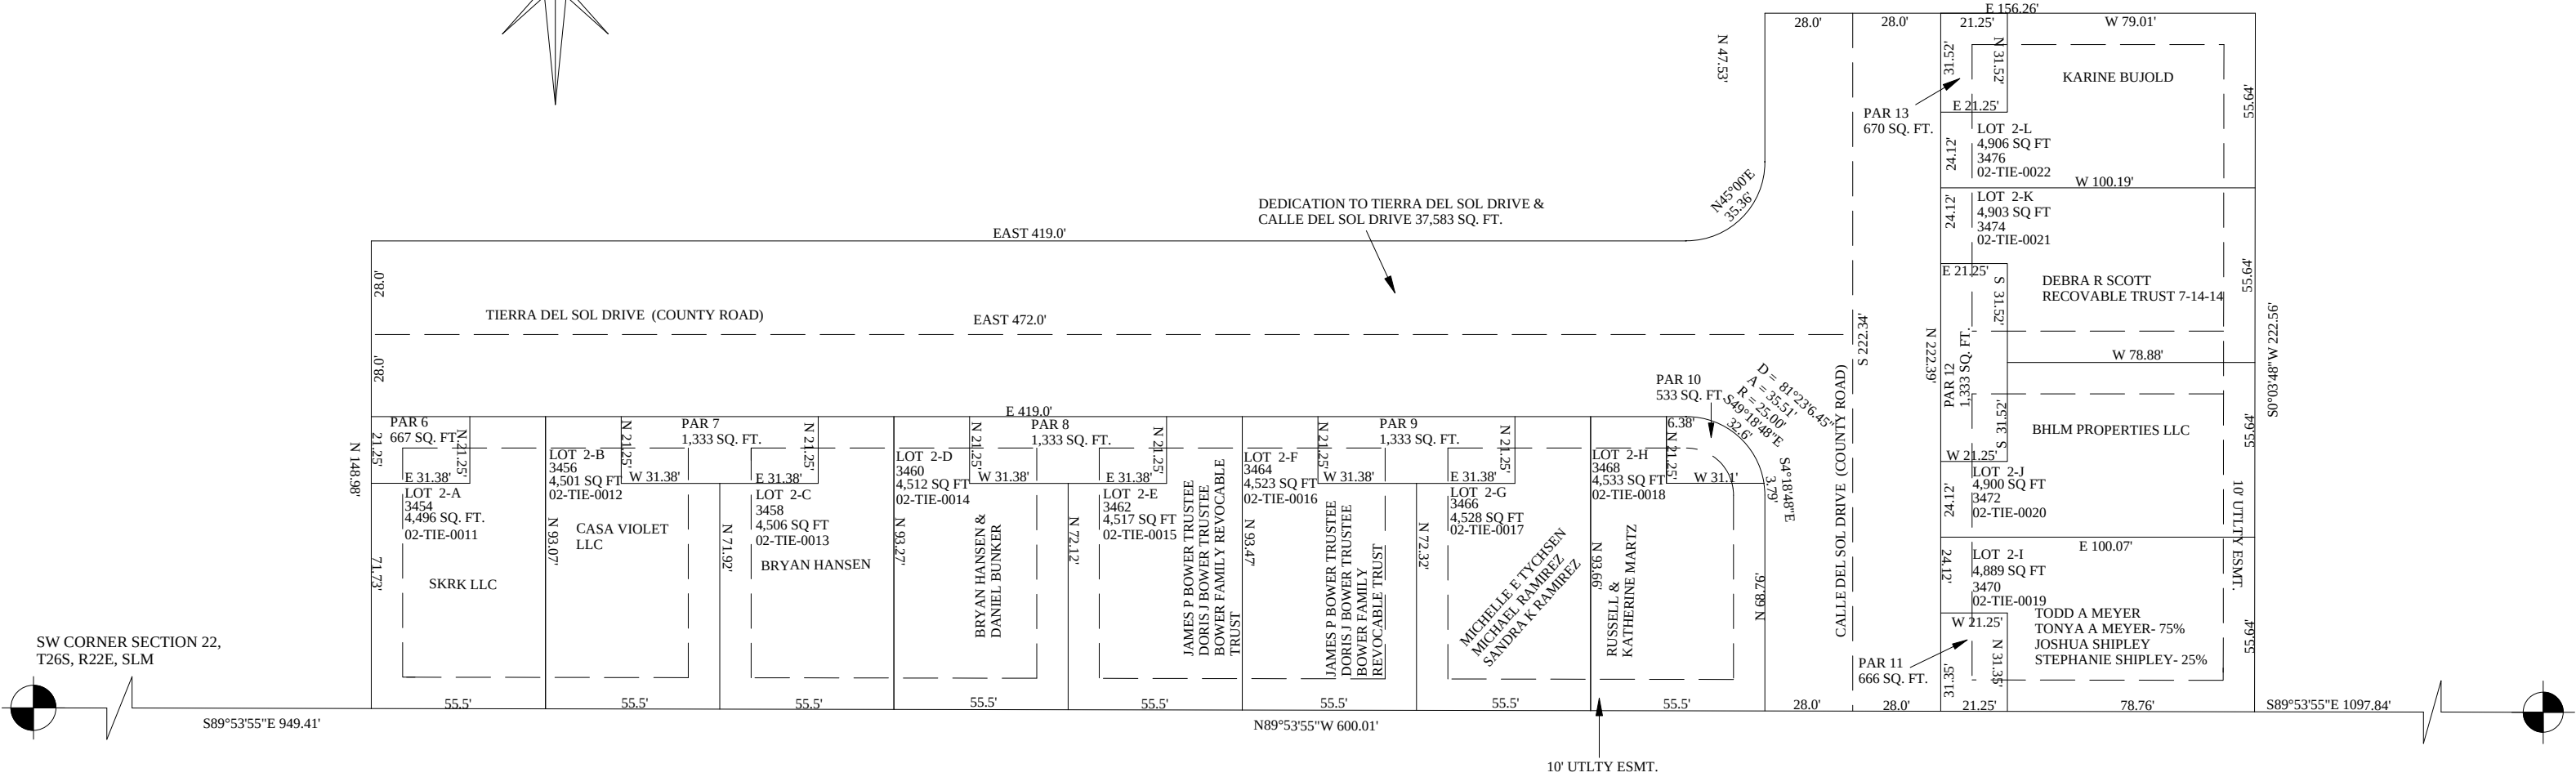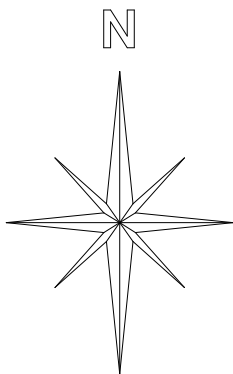



NOTE: PARCELS 6, 7, 8, 9, 10, 11, 12, & 13, HEREON ARE DEDICATED AS OPEN SPACE AND AS SUCH, SHALL BE PRESERVED FROM DEVELOPMENT FOR A PERIOD OF AT LEAST 40 YEARS. ANY CHANGE IN THE USE OF SUCH OPEN SPACE SHALL REQUIRE THE WRITTEN APPROVAL OF ALL PROPERTY OWNERS IN THE PUD AND APPROVAL OF A ZONING MAP AMENDMENT PURSUANT TO SEC. 6.2 OF THE GRAND COUNTY LAND USE CODE.

A FINAL PLAT OF

TIERRA DEL SOL, PHASE III

A PLANNED UNIT DEVELOPMENT WITHIN THE SW1/4
SECTION 22, T26S, R22E, SLM GRAND COUNTY, UTAH

SCALE: 1" = 60'

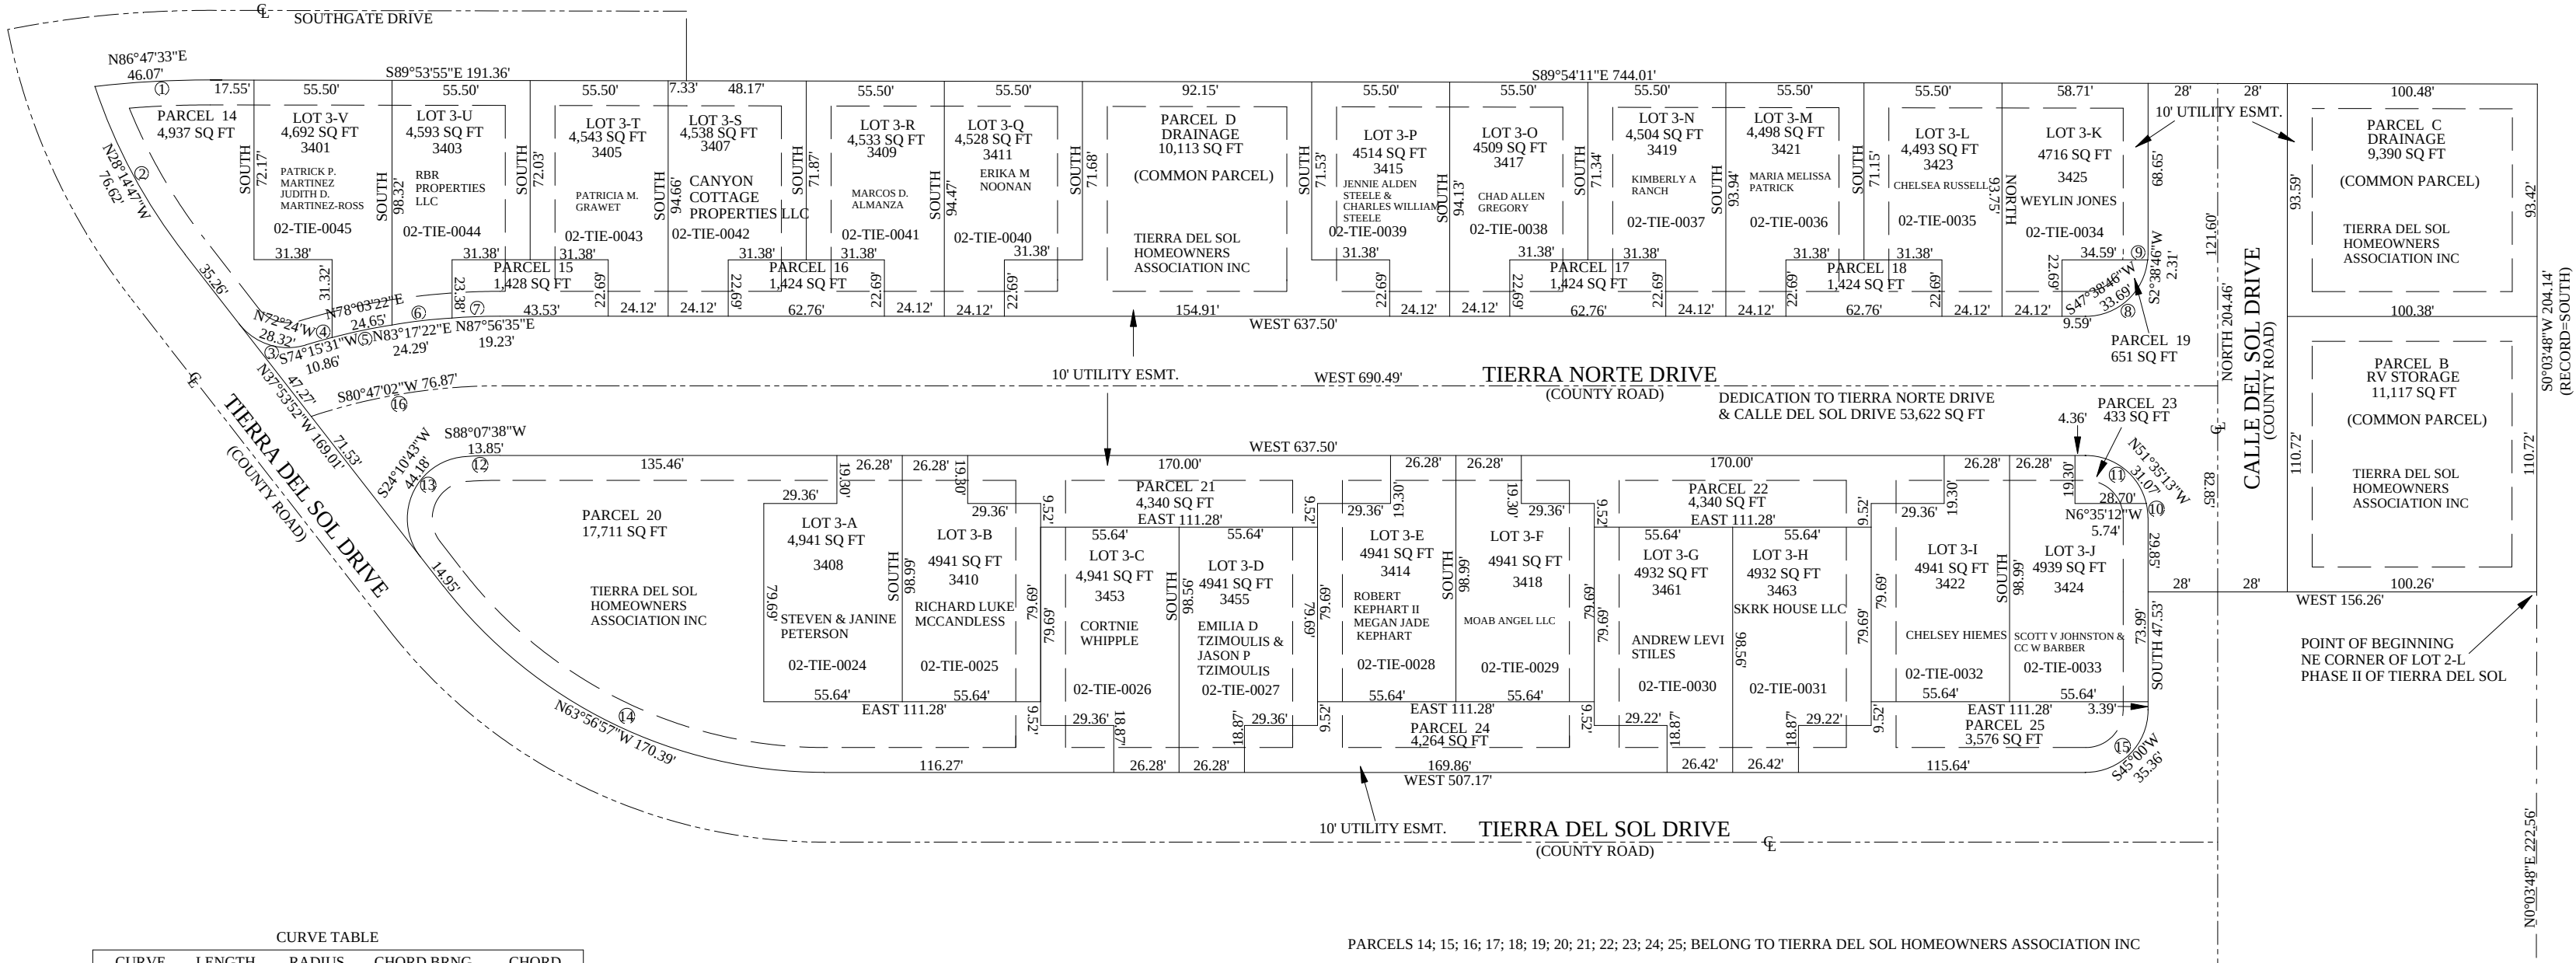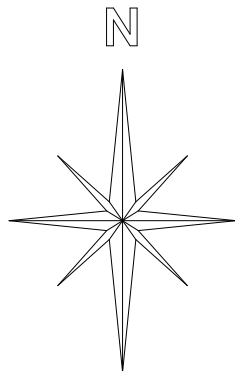

PARCELS 14; 15; 16; 17; 18; 19; 20; 21; 22; 23; 24; 25; BELONG TO TIERRA DEL SOL HOMEOWNERS ASSOCIATION INC

CURVE TABLE				
CURVE	LENGTH	RADIUS	CHORD BRNG	CHORD
1	46.54'	417.00'	N86°49'----"E	46.52'
2	76.98'	228.51'	N28°14'47"W	76.62'
3	30.11'	25.00'	S72°24'00"E	28.32'
4	10.86'	267.99'	S74°15'31"W	10.86'
5	24.66'	267.99'	S78°03'22"W	24.65'
6	24.29'	267.99'	S83°17'22"W	24.29'
7	19.24'	267.99'	S87°56'35"W	19.23'
8	36.96'	25.00'	N47°38'46"E	33.69'
9	2.31'	25.00'	N02°38'46"E	2.21'
10	5.75'	25.00'	N06°35'12"W	5.74'
11	33.52'	211.99'	N51°35'13"W	31.07'
12	13.86'	25.00'	S08°07'38"W	13.85'
13	54.17'	25.00'	S24°10'43"W	44.18'
14	176.41'	193.99'	N63°56'57"W	170.39'
15	39.27'	25.00'	S45°00'00"W	35.36'
16	77.20'	239.99'	N80°47'20"E	76.87'

SW CORNER SECTION 22, T26S, R22E, SLM

SOUTH LINE OF SECTION 22 S89°53'55"E 1549.42'

BASIS OF BEARINGS (FROM VALLEY CONTROL DATUM)