



NE 1/4 SECTION 6 T26S R22E SLBM

SCALE: 1" = 100'

THIS PLAT IS DRAWN FROM THE PARCEL DESCRIPTIONS
AND IS SOLELY FOR THE PURPOSE OF ASSISTING IN LOCATING
THE LAND.
THE RECORDER'S OFFICE ASSUMES NO LIABILITY
FOR VARIATIONS IF ANY, WITH AN ON SITE SURVEY.

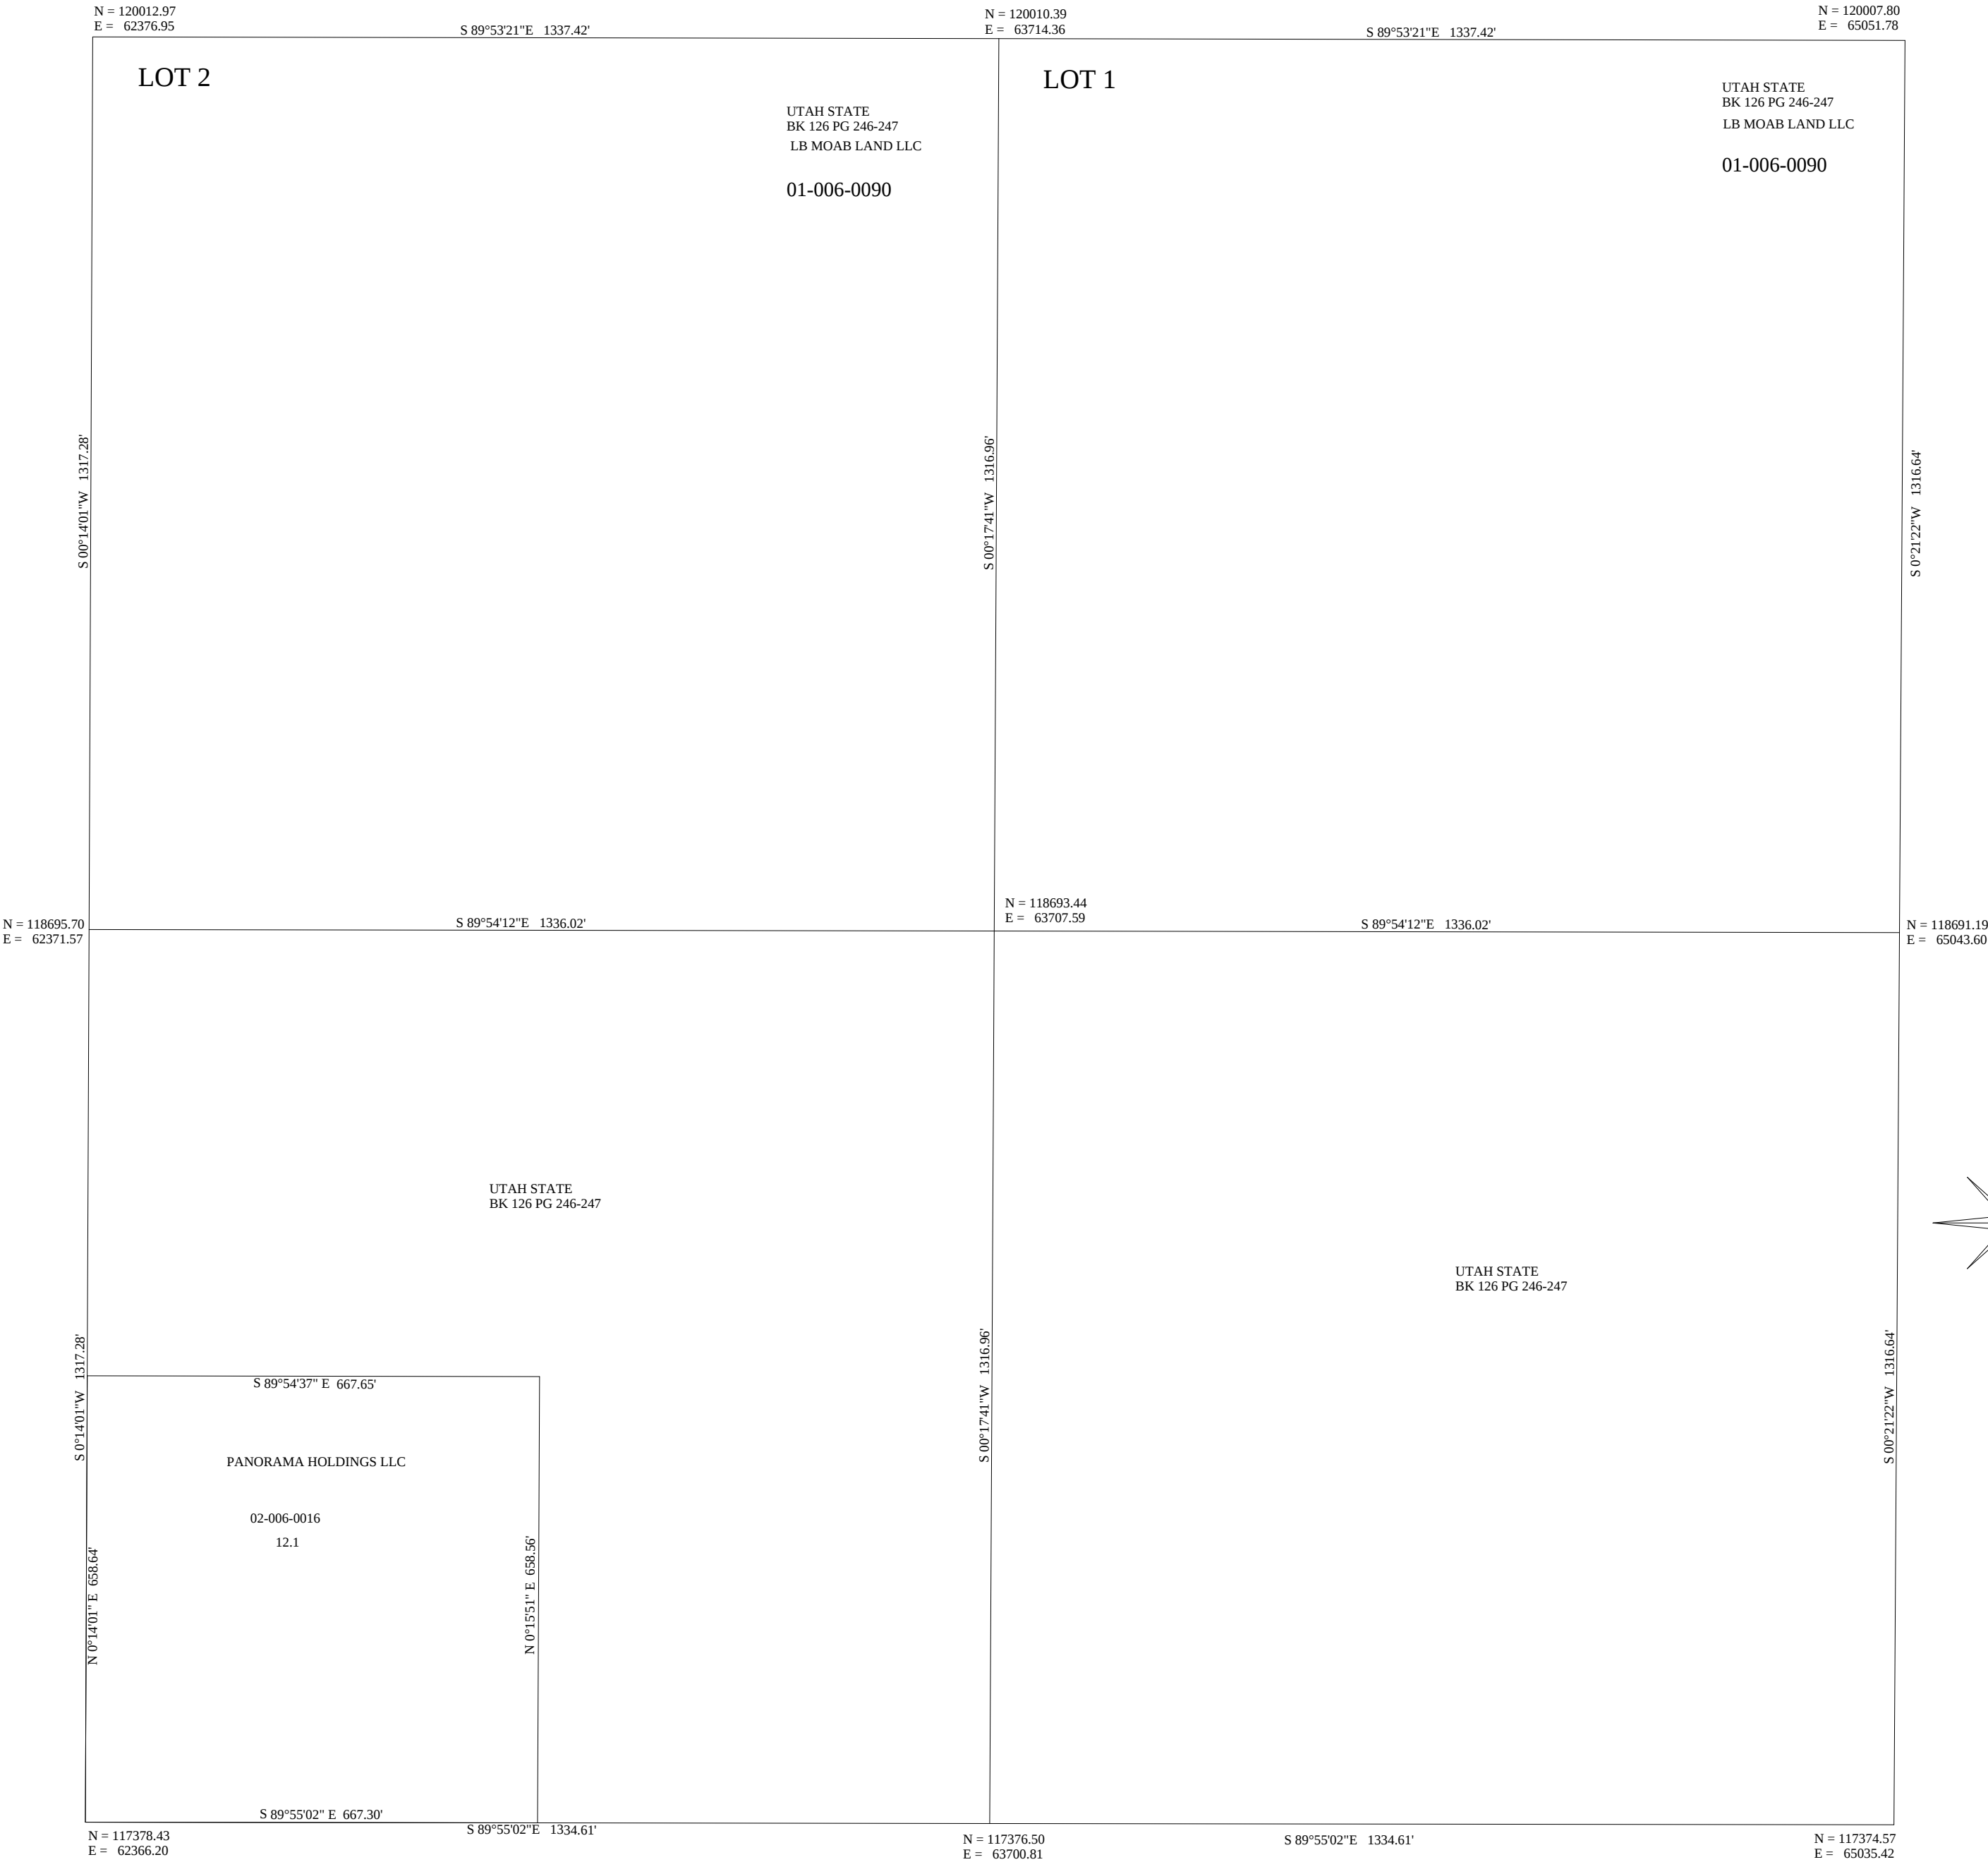

THE COORDINATE BREAK-OUT FOR THIS
AREA IS FROM AN AUTOMATIC PROGRAM
BASED ON PERIMETER VALLEY CONTROL
COORDINATE PTS AND MAY NOT BE THE SAME
AS ACTUAL SURVEY OR GIS PTS.

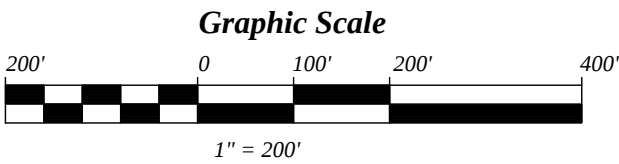


NW1/4 SECTION 6 T26S R22E SLBM



(FORMERLY LOT 4) GRAND COUNTY UTAH

THIS PLAT IS MADE SOLELY FOR THE
PURPOSES OF ASSISTING IN LOCATING
THE LAND, AND THE RECORDER'S OFFICE
ASSUMES NO LIABILITY FOR VARIATIONS IF ANY,
WITH AN ACTUAL SURVEY.

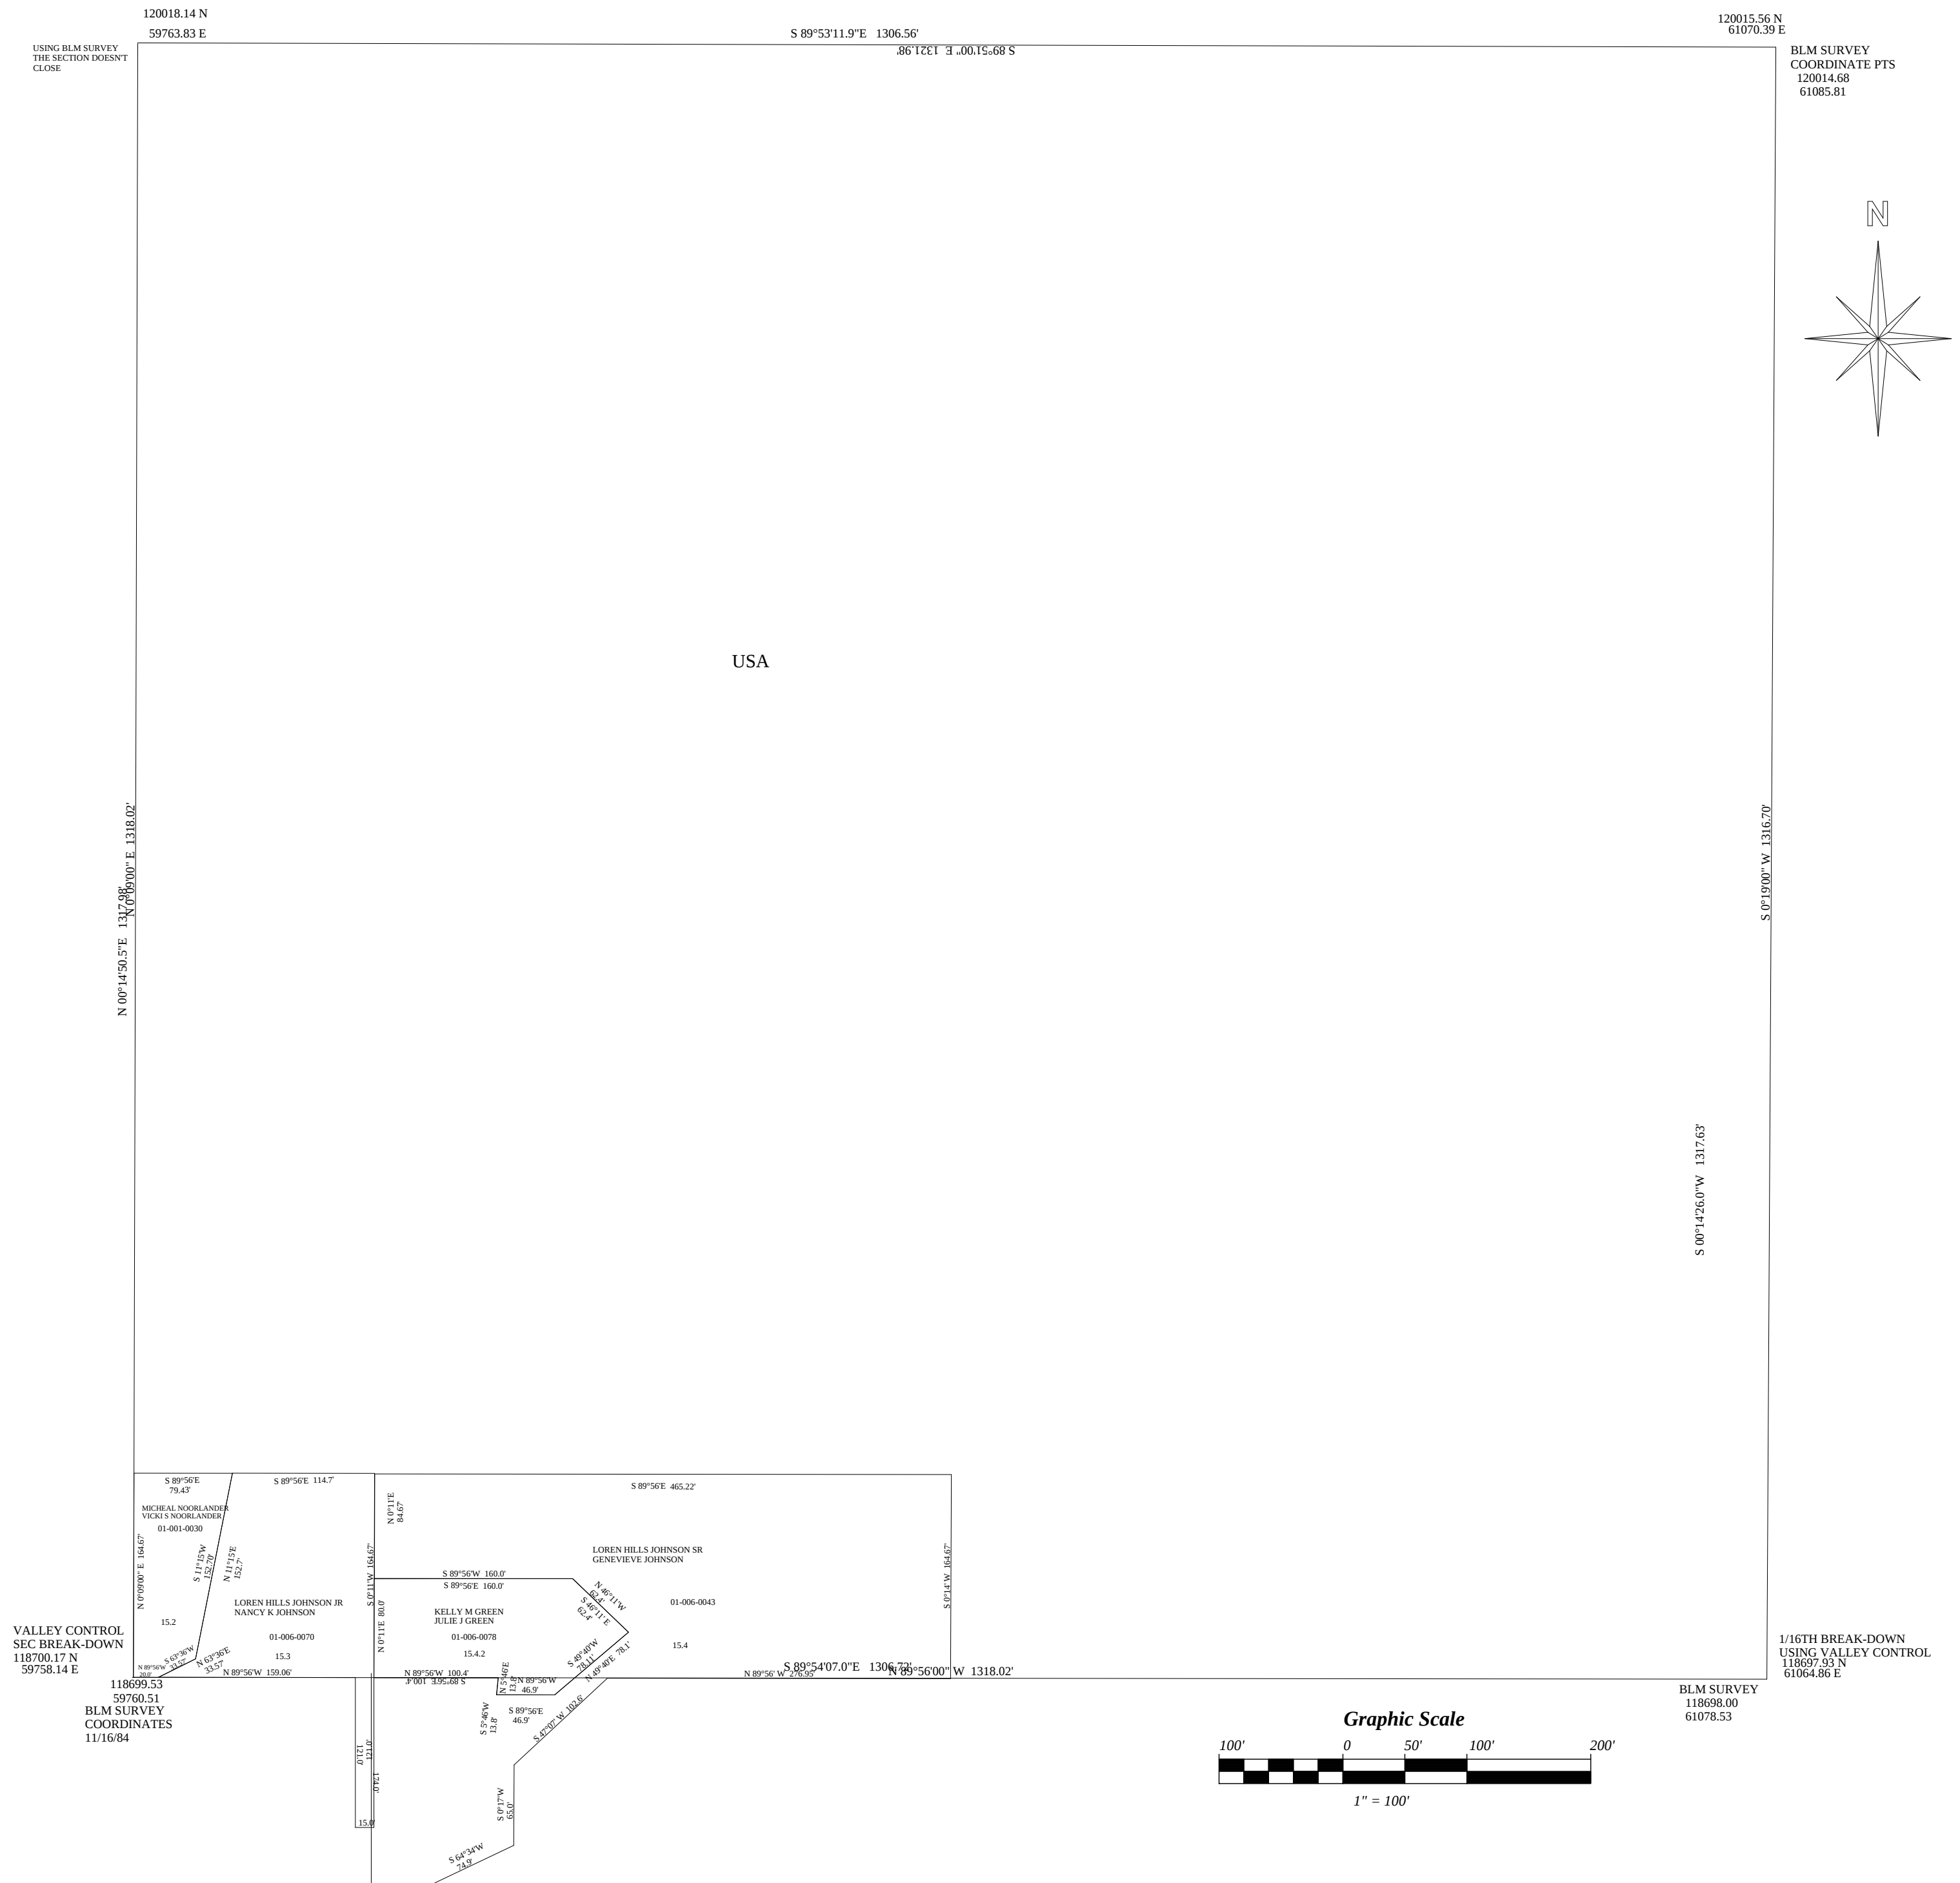


SW1/4NW1/4 (LOT 5), SECTION 6, T26S, R22E, SLB&M

CORNERS SET USING VALLEY CONTROL COORDINATE
NUMBERS AND RE SURVEY OF NW 1/4 BY A BLM
SURVEYOR FOR REFERENCE
1/5/87 SEE BK 408 PG 577

THIS PLAT IS MADE SOLELY FOR THE
PURPOSES OF ASSISTING IN LOCATING
THE LAND, AND THE RECORDER'S OFFICE
ASSUMES NO LIABILITY FOR VARIATIONS IF ANY,
WITH AN ACTUAL SURVEY.

N = 118696.71
E = 61080.12


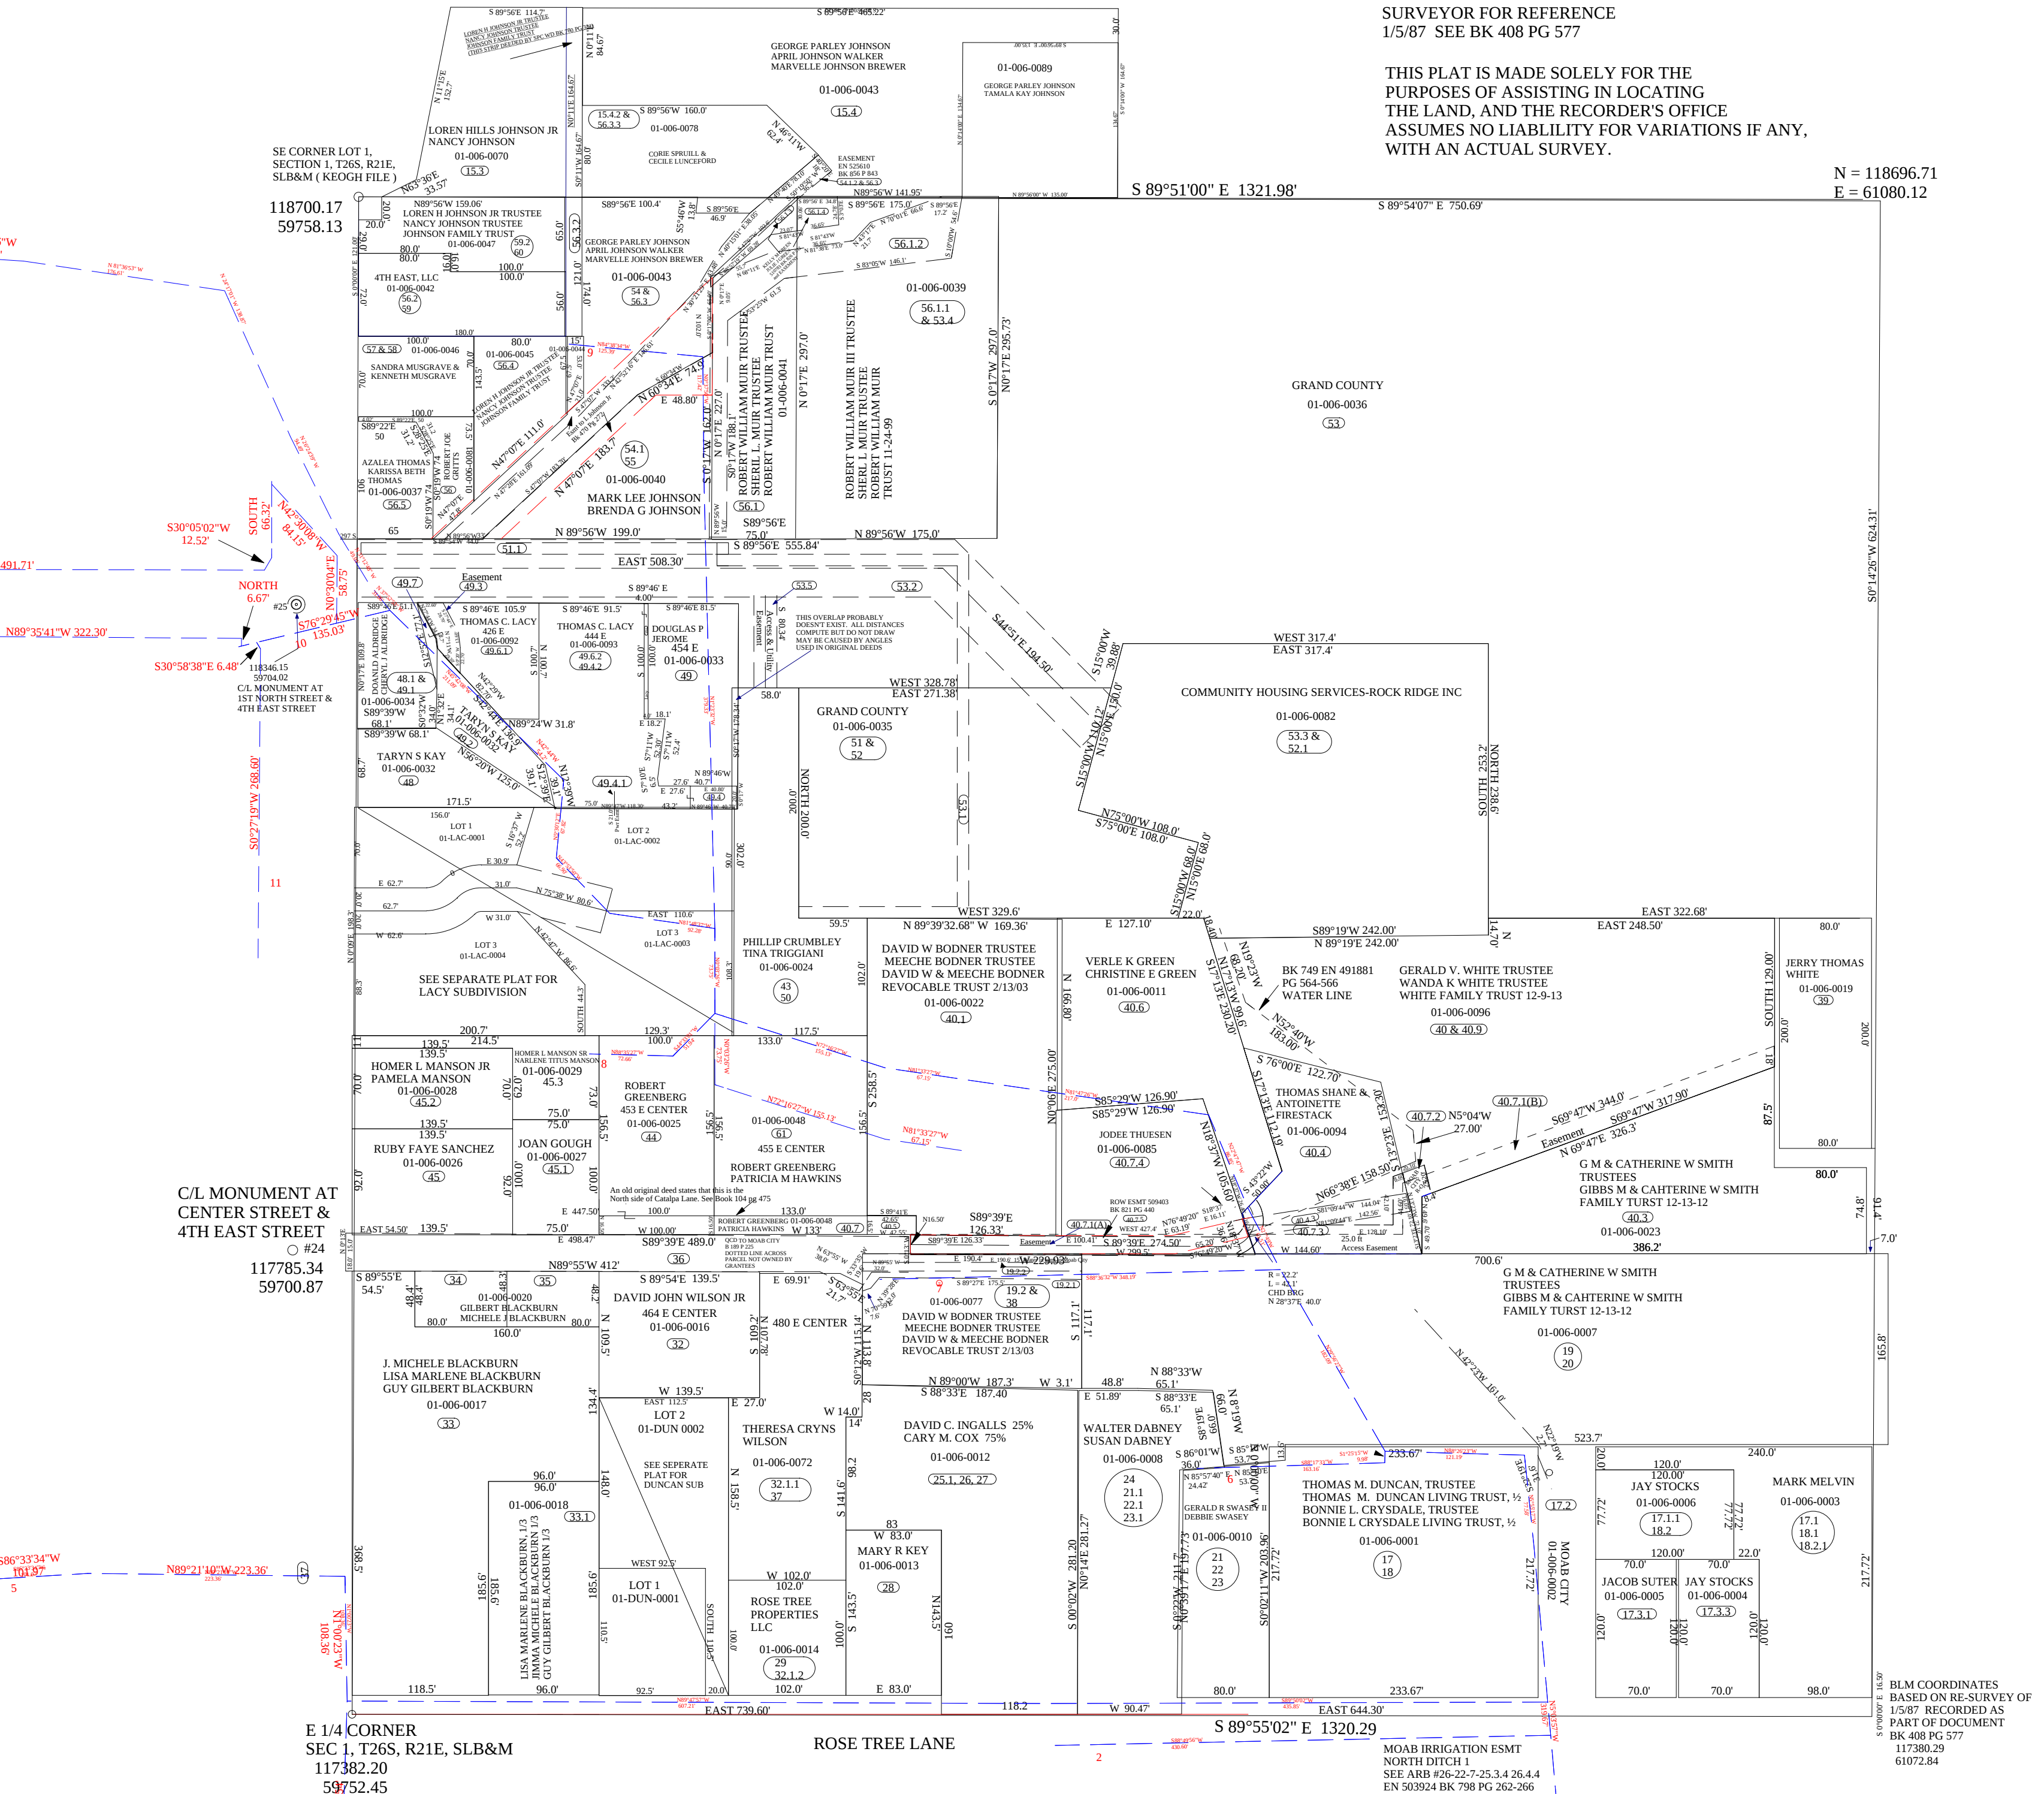


BLM COORDINATES
BASED ON RE-SURVEY OF
1/5/87 RECORDED AS
PART OF DOCUMENT
BK 408 PG 577
117380.29
61072.84

NE1/4SW1/4 SECTION 6 T26S R22E

GRAND COUNTY

THIS PLAT IS MADE SOLELY FOR THE
PURPOSES OF ASSISTING IN LOCATING
THE LAND, AND THE RECORDER'S OFFICE
ASSUMES NO LIABILITY FOR VARIATIONS IF ANY,
WITH AN ACTUAL SURVEY.

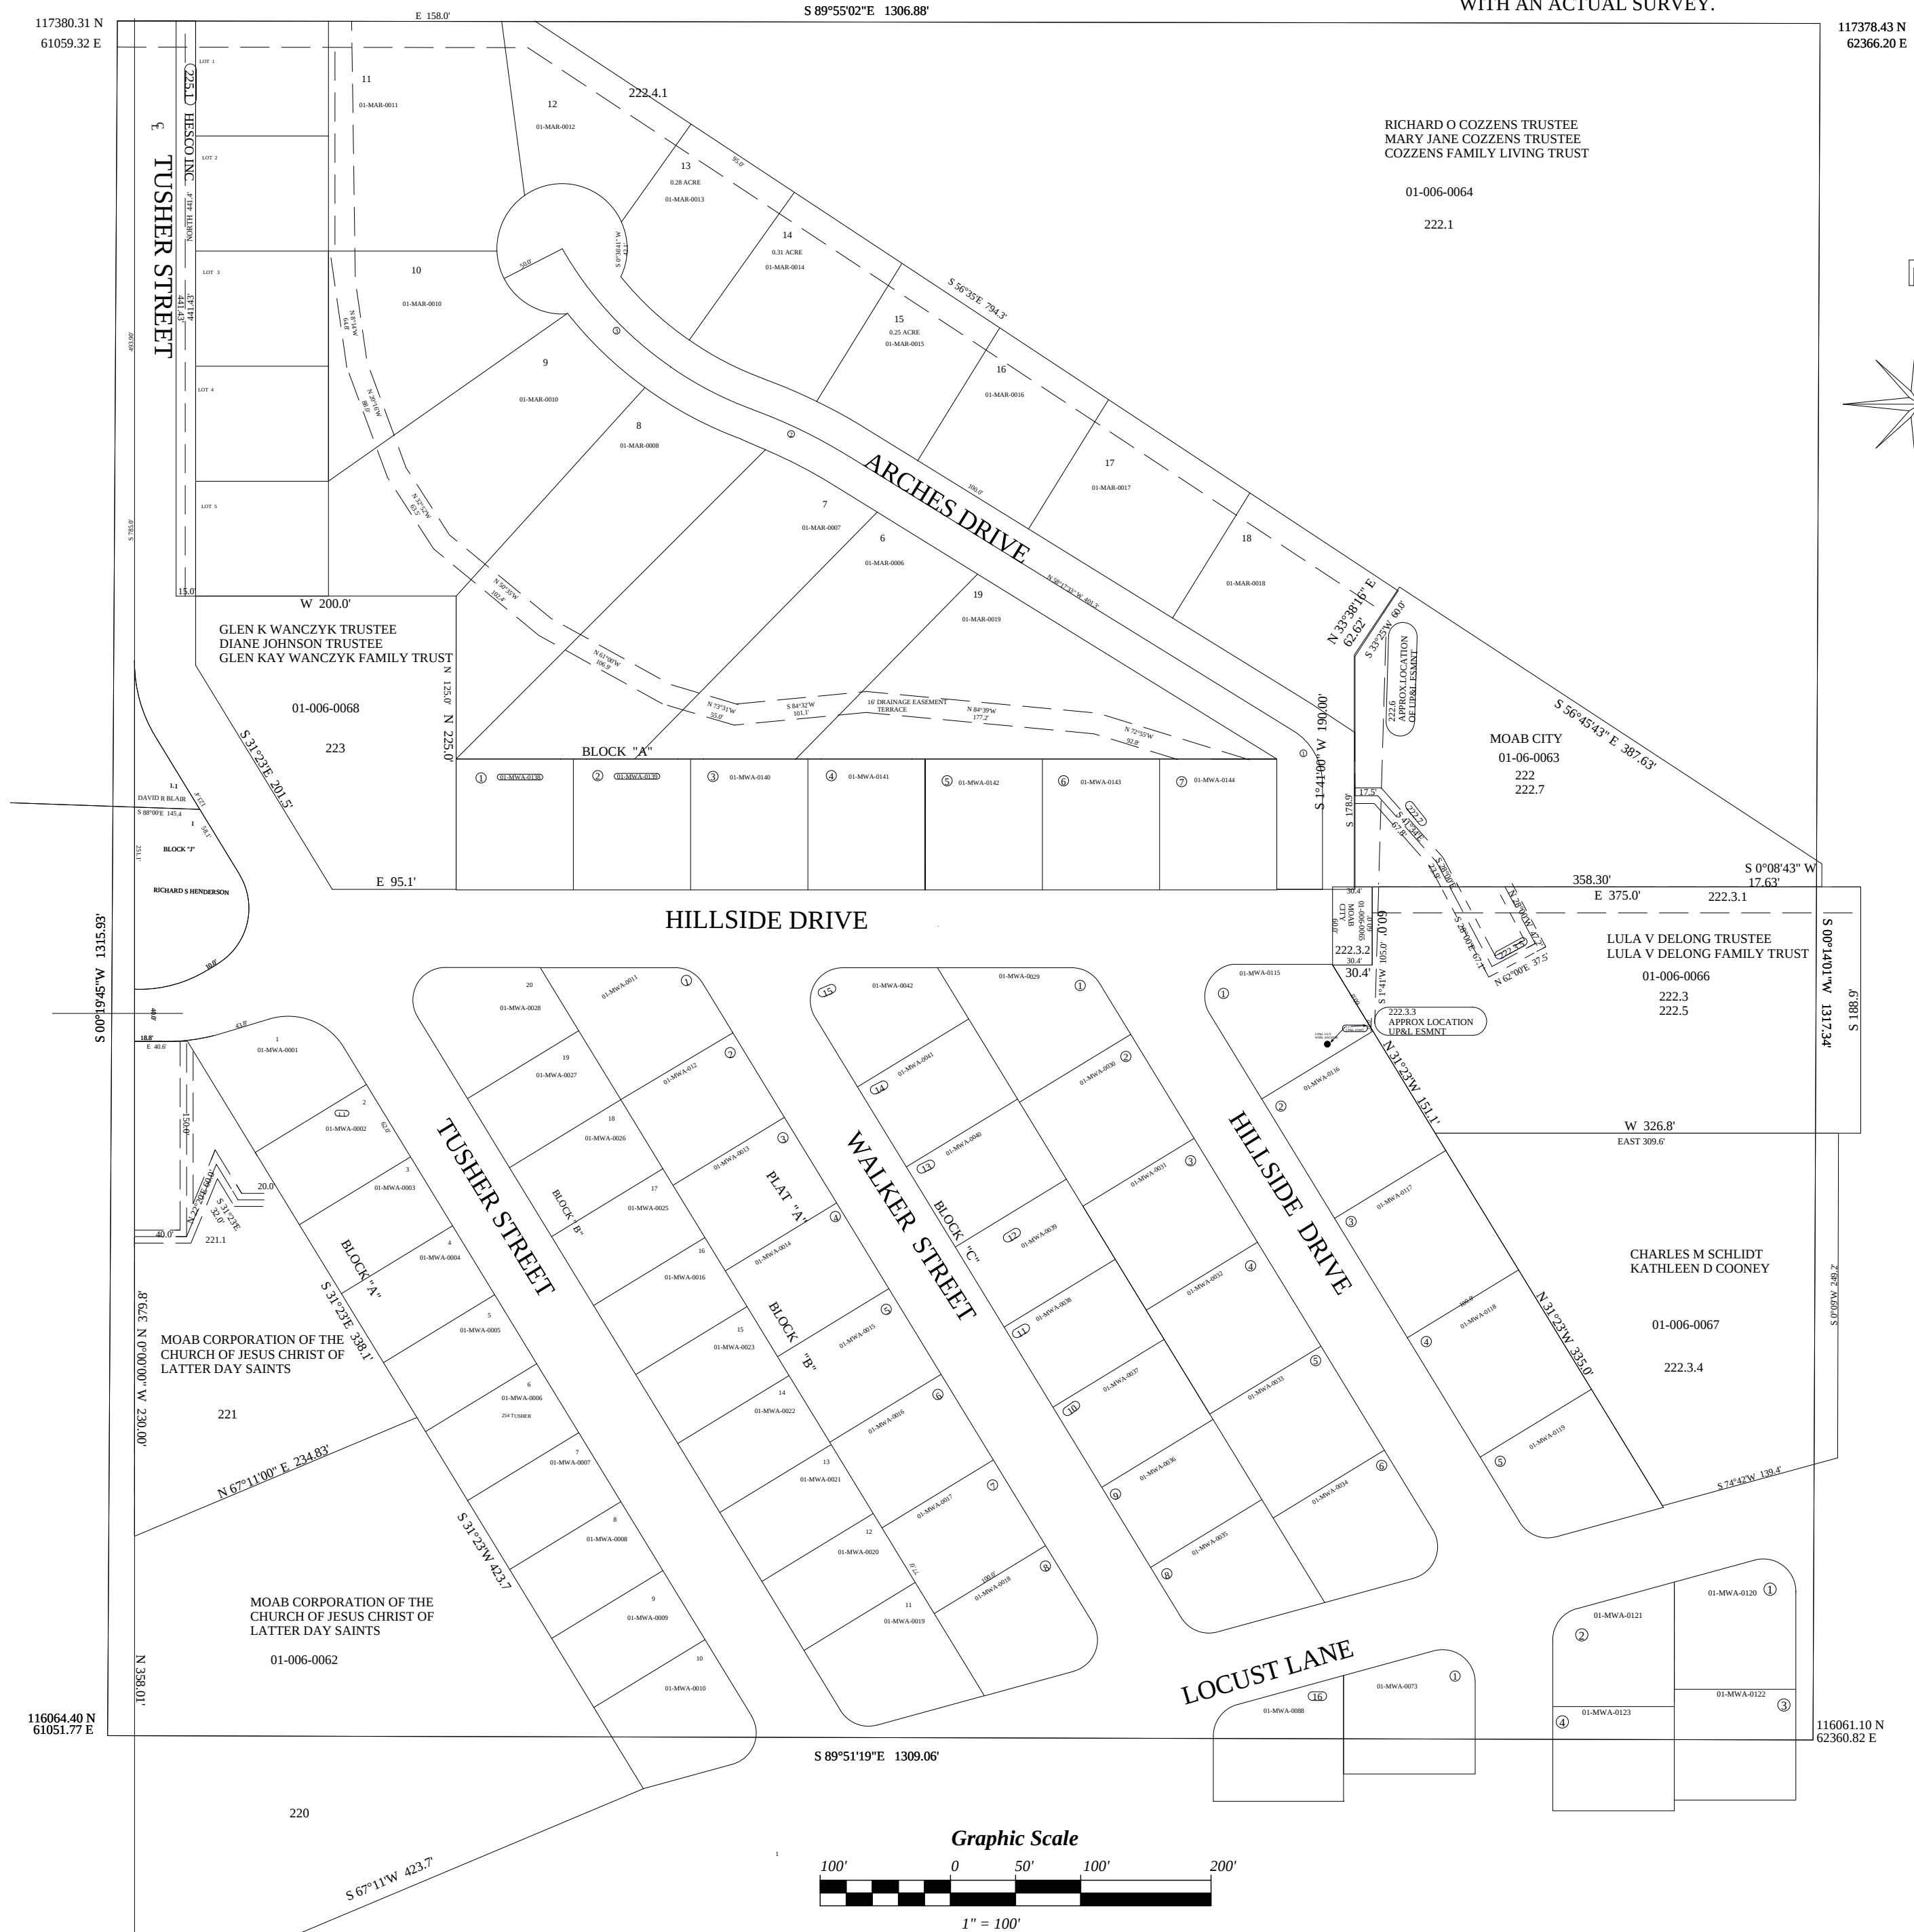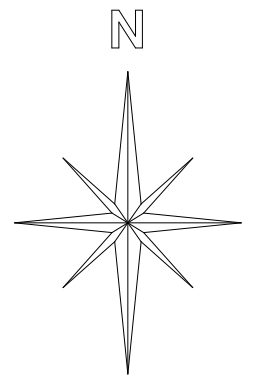

SW1/4SW1/4 (LOT 7) SECTION 6 T26S R22E

SCALE: 1" = 100'

THIS PLAT IS MADE SOLELY FOR THE PURPOSES OF ASSISTING IN LOCATING THE LAND, AND THE RECORDER'S OFFICE ASSUMES NO LIABILITY FOR VARIATIONS IF ANY, WITH AN ACTUAL SURVEY.

BK 22
PG 215


THIS PART OF OLD HWY ABANDONED
ADJOINING PARCELS AWARDED
TO CENTER LINE

116064.40 N
61051.77 E

116067.71 N
59742.71 E


114748.49 N
61044.21 E

114753.21 N
59732.97 E

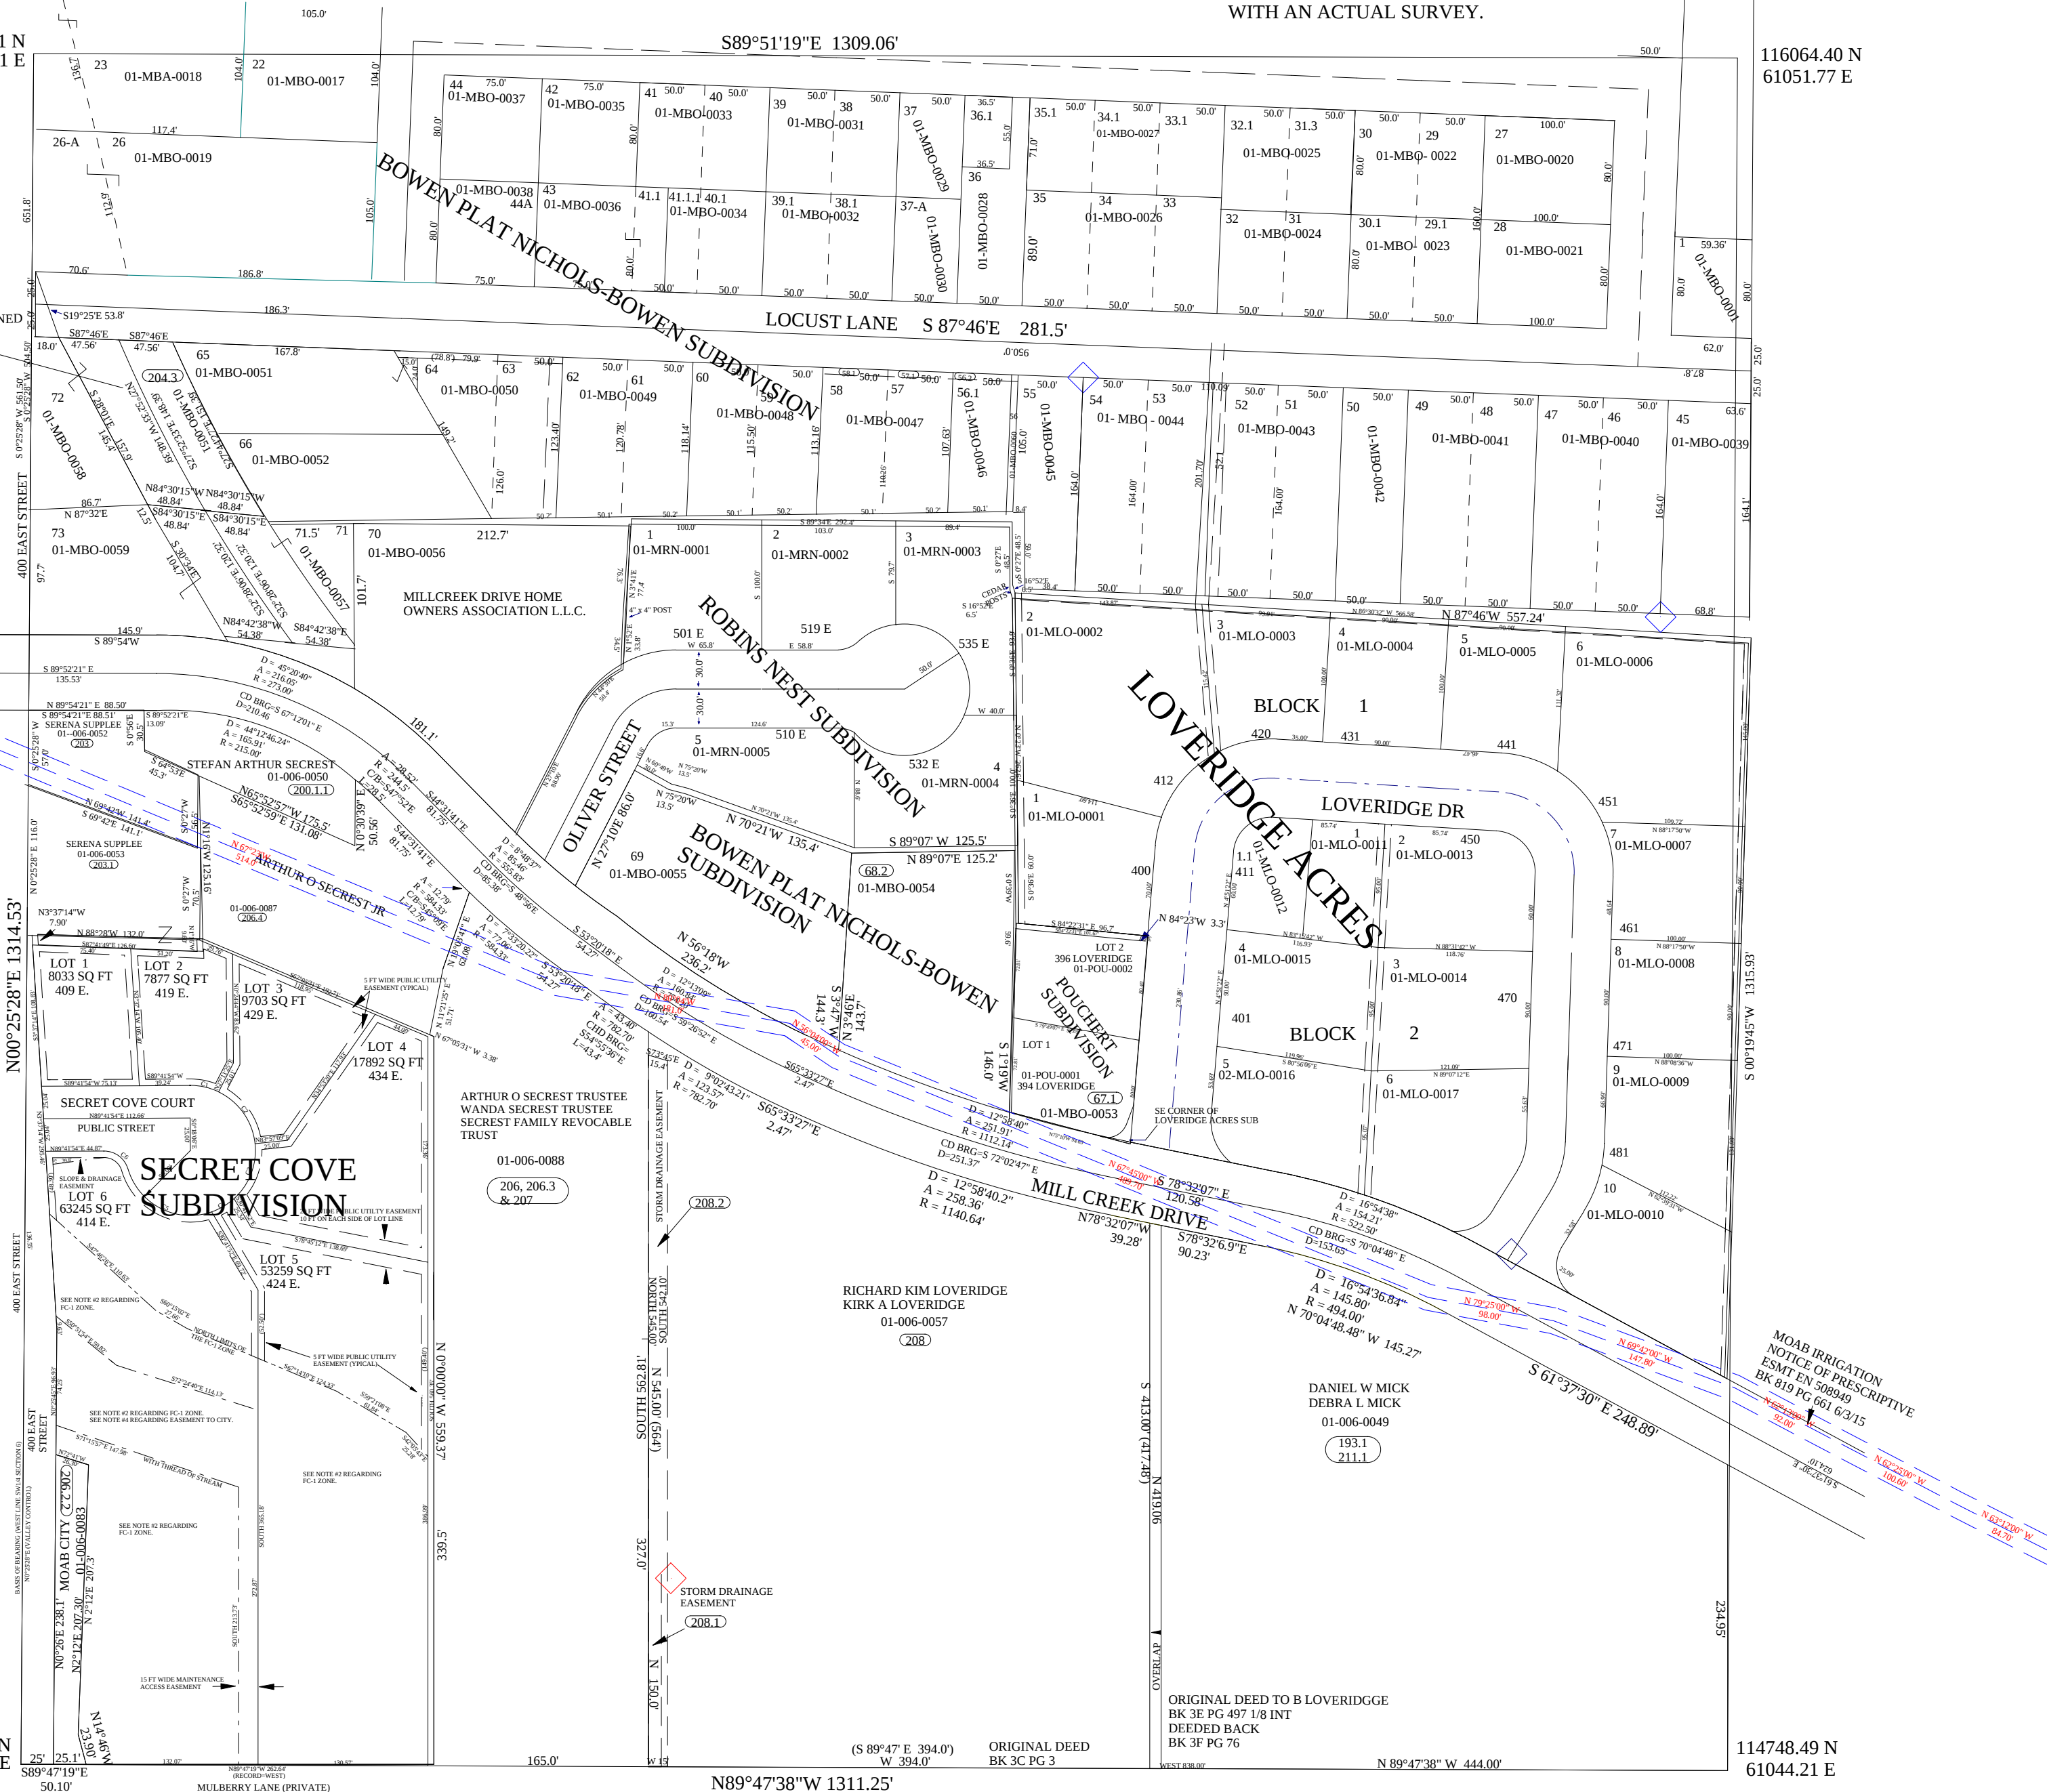

SE1/4 SW1/4 SECTION 6 T26S R22E
SLBM

SCALE: 1" = 100'

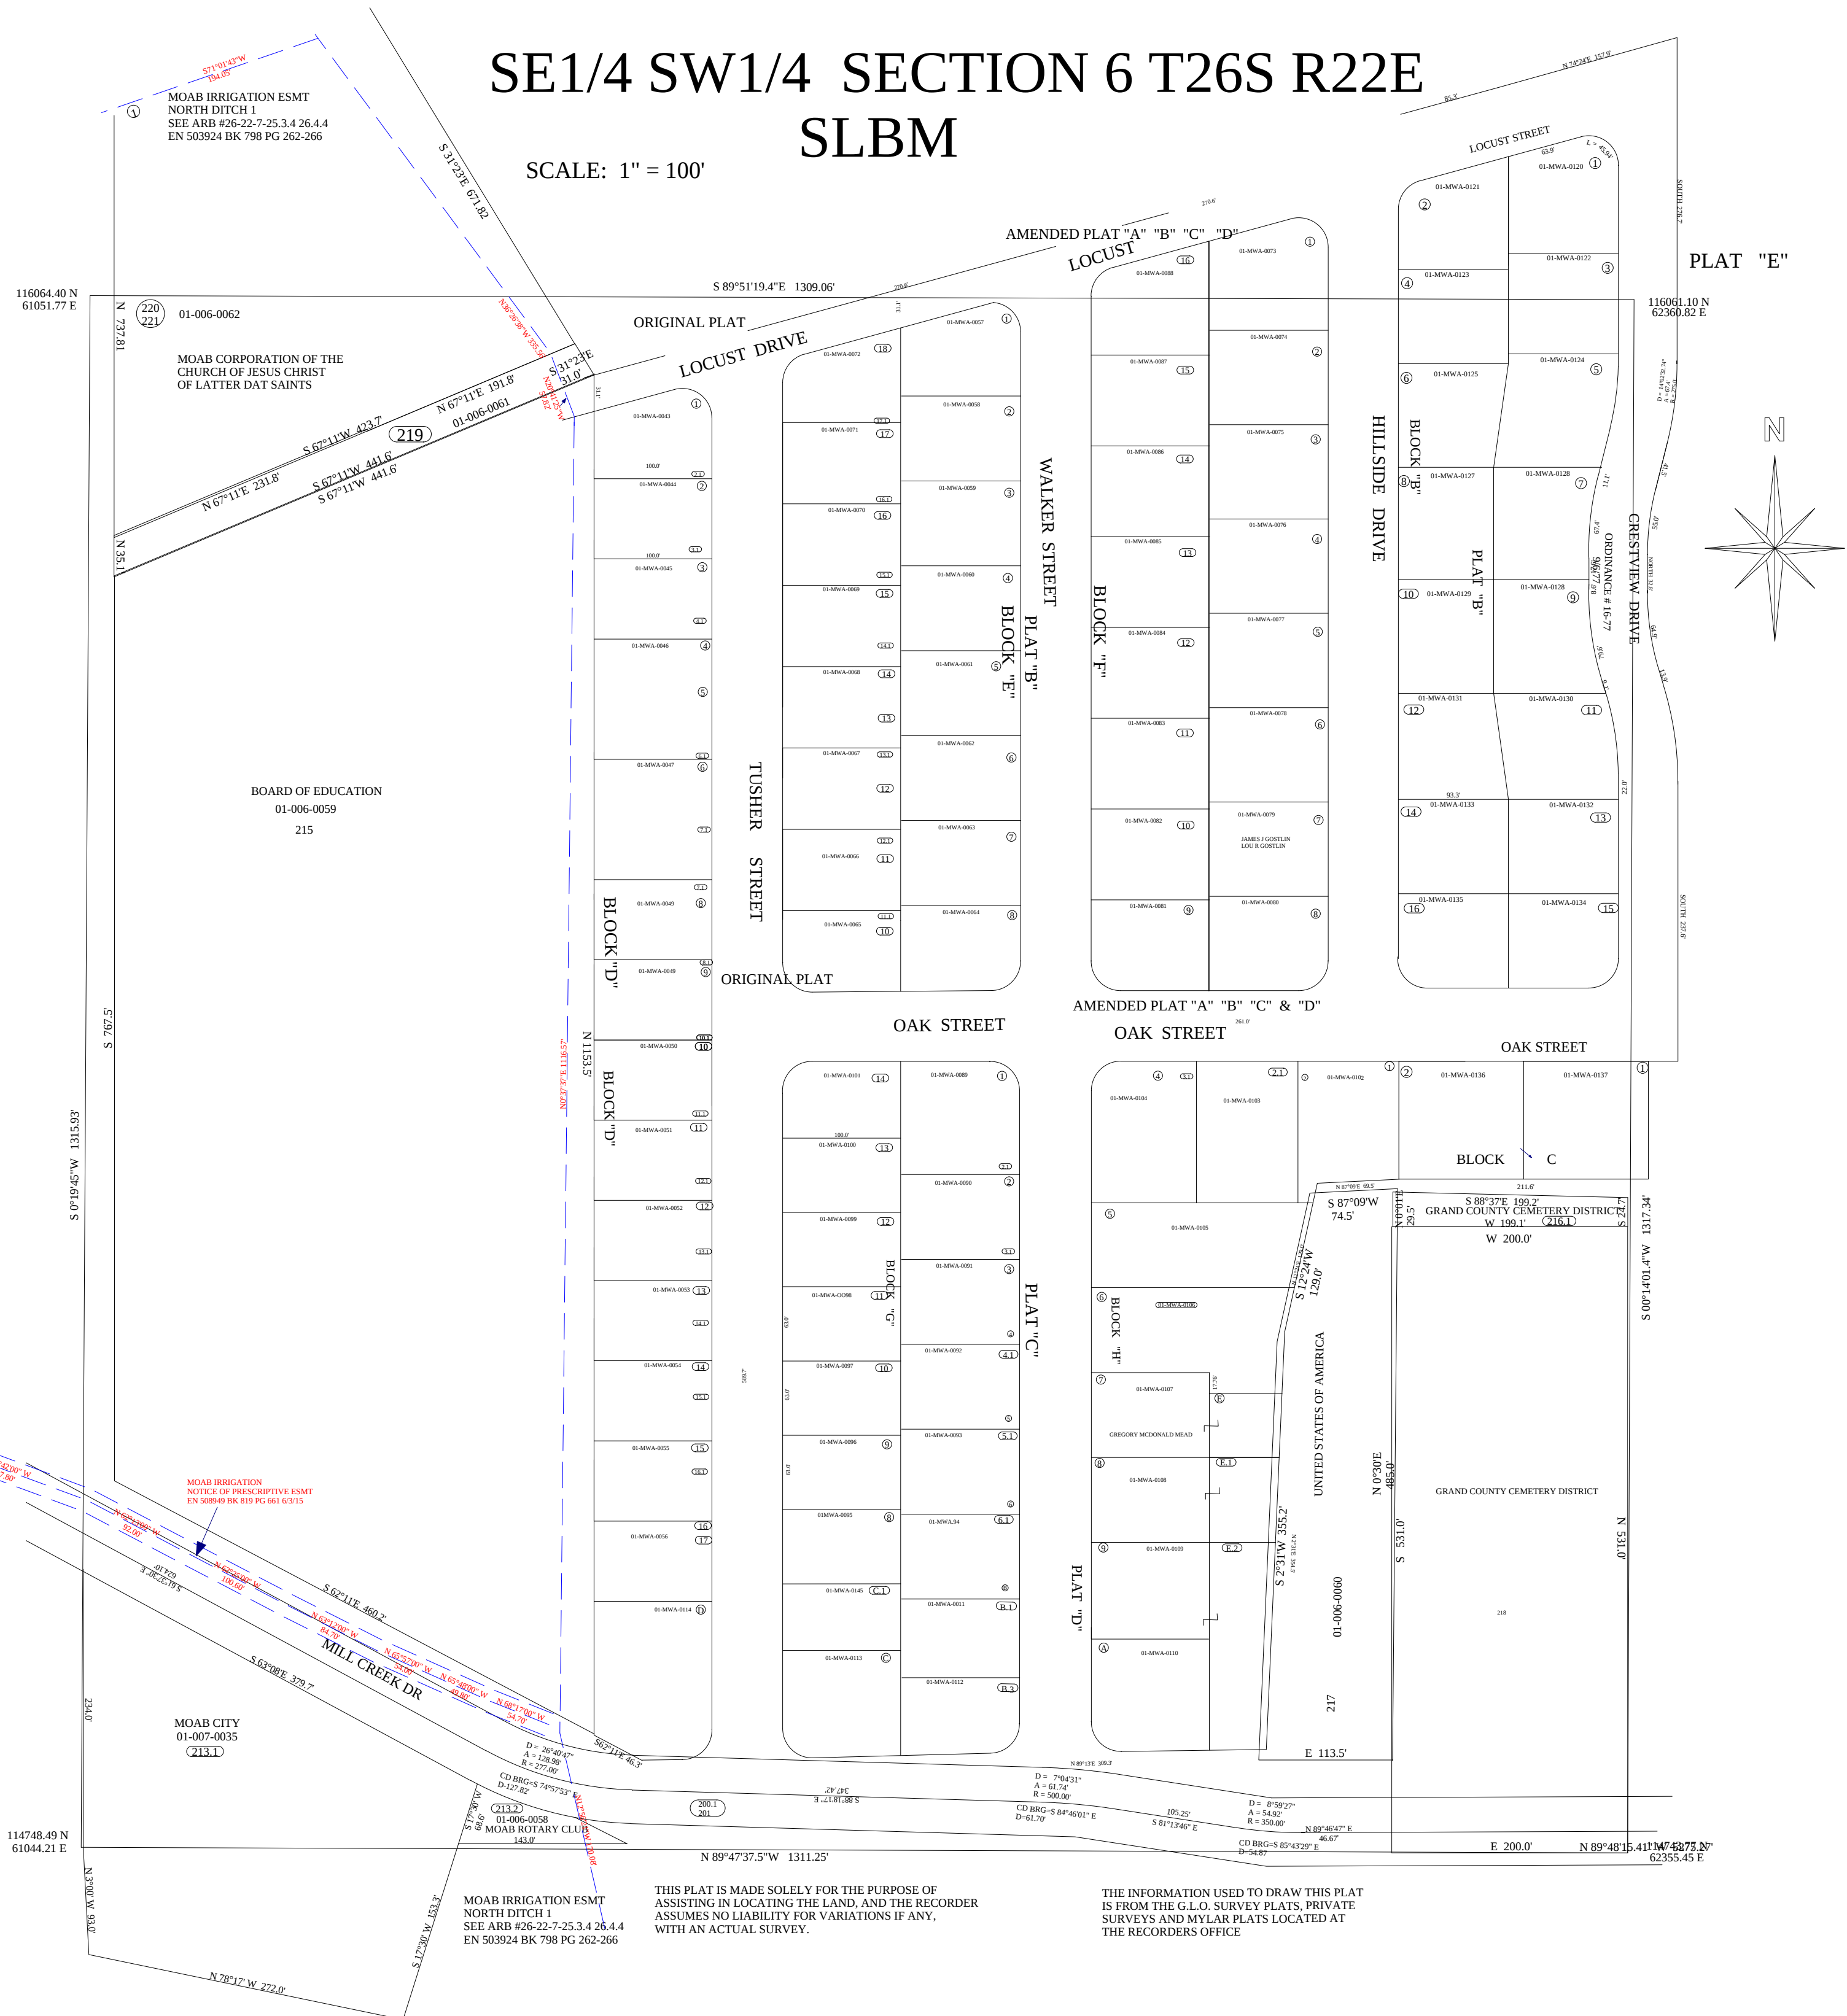

NW1/4SE1/4 SECTION 6 T26S R22E SLB&M

SCALE: 1" = 100'

THIS PLAT IS DRAWN FROM THE PARCEL DESCRIPTIONS
AND IS SOLELY FOR THE PURPOSE OF ASSISTING IN LOCATING
THE LAND.
THE RECORDER'S OFFICE ASSUMES NO LIABILITY
FOR VARIATIONS IF ANY, WITH AN ON SITE SURVEY.

117378.43 N
62366.20 E

02-006-0016

S 89°59'48" E 663.58'

S89°55'02"E 1334.61'

02-006-0053

N 89°59'48" W 663.58'

117378.35 N
63693.36 E

PANORAMA HOLDINGS LLC
02-006-0053

S 26°19'24" E 200.30'

S 89°59'48" E 363.10'


S 54°05'53" E 257.75'

N 0°30'19" E 330.73'

PANORAMA HOLDINGS LLC
02-006-0016
③

S 0°29'W 1317.41'

N 0°30'19"E 1318.55'

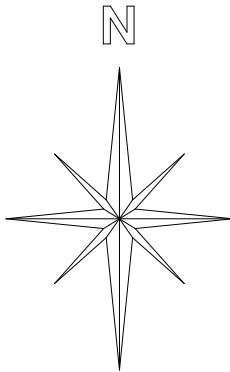

117.5'

117.5'

003-006-0108
(4.3.3)

KRISTIN E MUNROE &
BENJAMIN C MUNROE III
TRUSTEES, KRISTIN E
MUNROE REVOCABLE
TRUST 10-26-04

209.0'

15.0'

75.0'

75.0'

209.0'

60.0'

25.0'

10.0'

15.0'


117.5'

S89°56'52"E 1326.65'


1166.03'

UTILITY ESMT
EN506792 BK809

N 23°21'22"E 156.22'
(3.2)

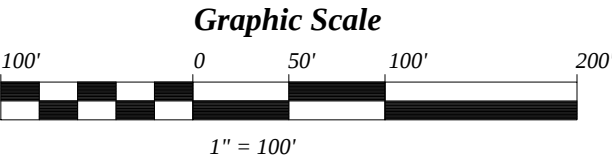

THIS PLAT IS MADE SOLELY FOR THE
PURPOSES OF ASSISTING IN LOCATING
THE LAND, AND THE RECORDER'S OFFICE
ASSUMES NO LIABILITY FOR VARIATIONS IF ANY,
WITH AN ACTUAL SURVEY.

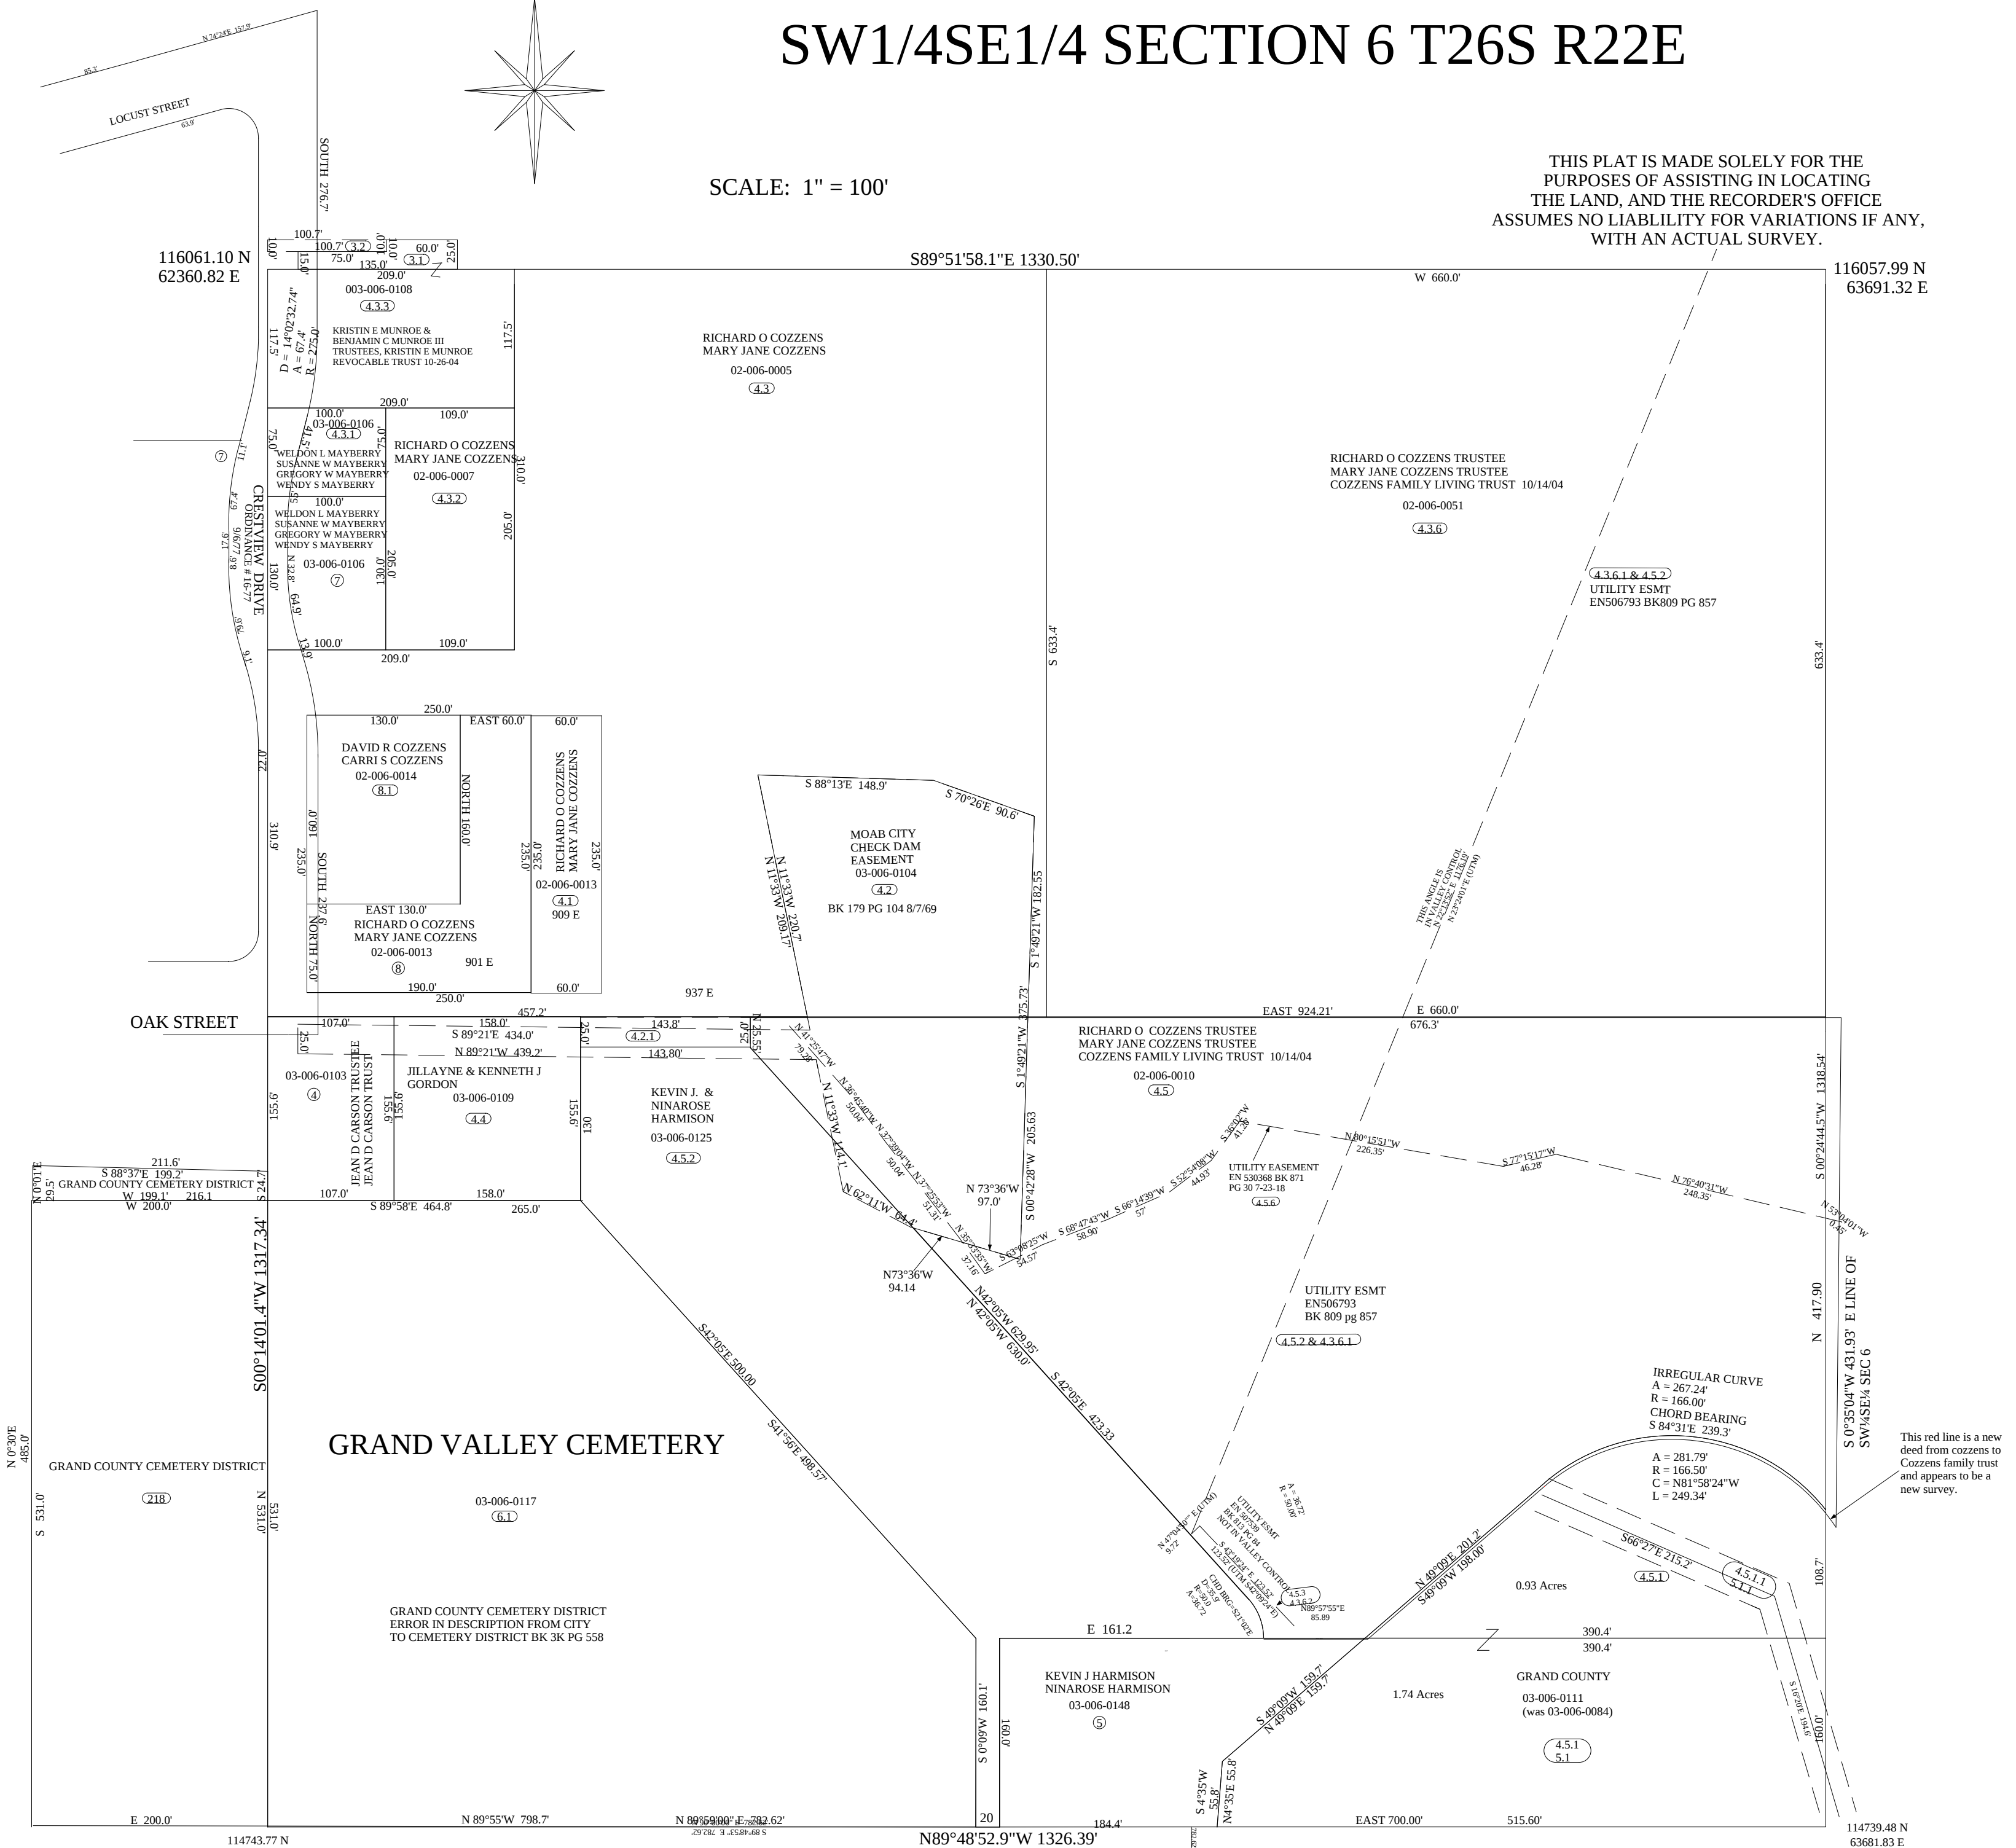
$$1'' = 100'$$

SE1/4SE1/4 SECTION 6 T26S R22E SLBM

THIS PLAT IS DRAWN FROM THE PARCEL DESCRIPTIONS
AND IS SOLELY FOR THE PURPOSE OF ASSISTING IN LOCATING
THE LAND.
THE RECORDER'S OFFICE ASSUMES NO LIABILITY
FOR VARIATIONS IF ANY, WITH AN ON SITE SURVEY.

SCALE: 1" = 100'

