


SECTION 25 T24S R22E SLB&M


SCALE: 1" = 400'

THIS PLAT IS MADE SOLELY FOR THE PURPOSE OF ASSISTING IN LOCATING THE LAND, AND THE RECORDER ASSUMES NO LIABILITY FOR VARIATIONS IF ANY, WITH AN ACTUAL SURVEY.

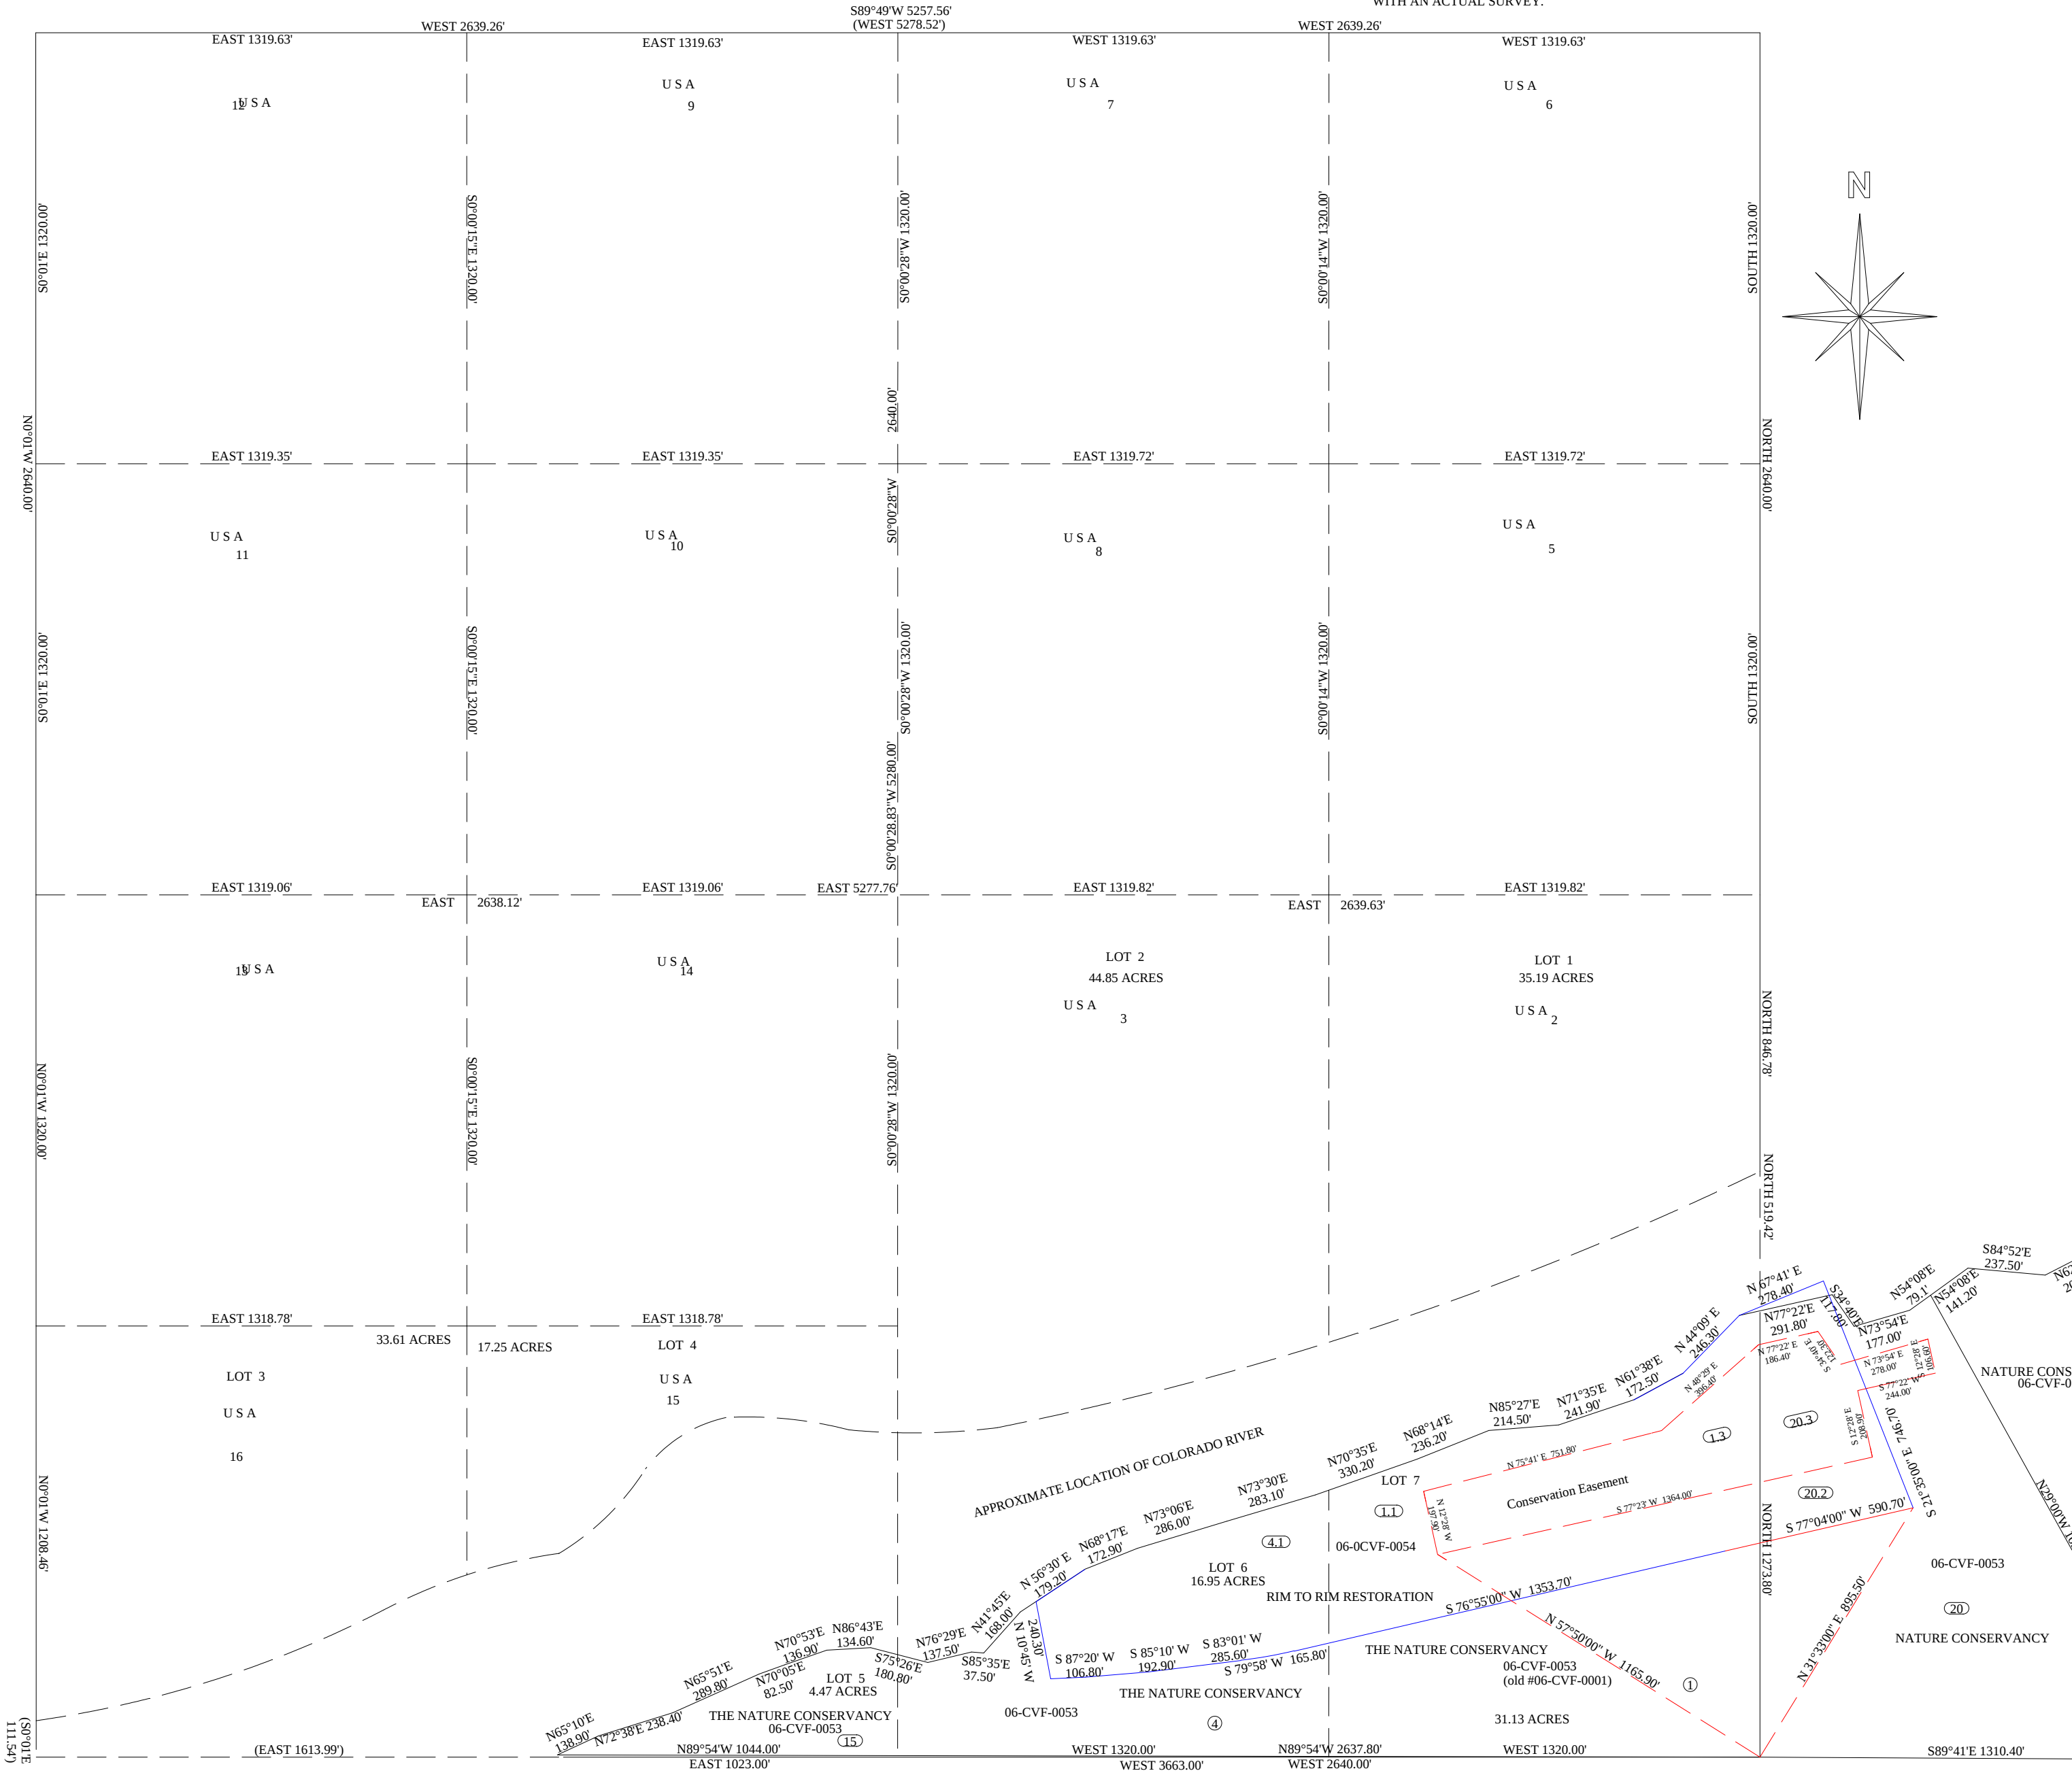


SECTION 35 T24S R22E SLBM

SCALE: 1" = 400'

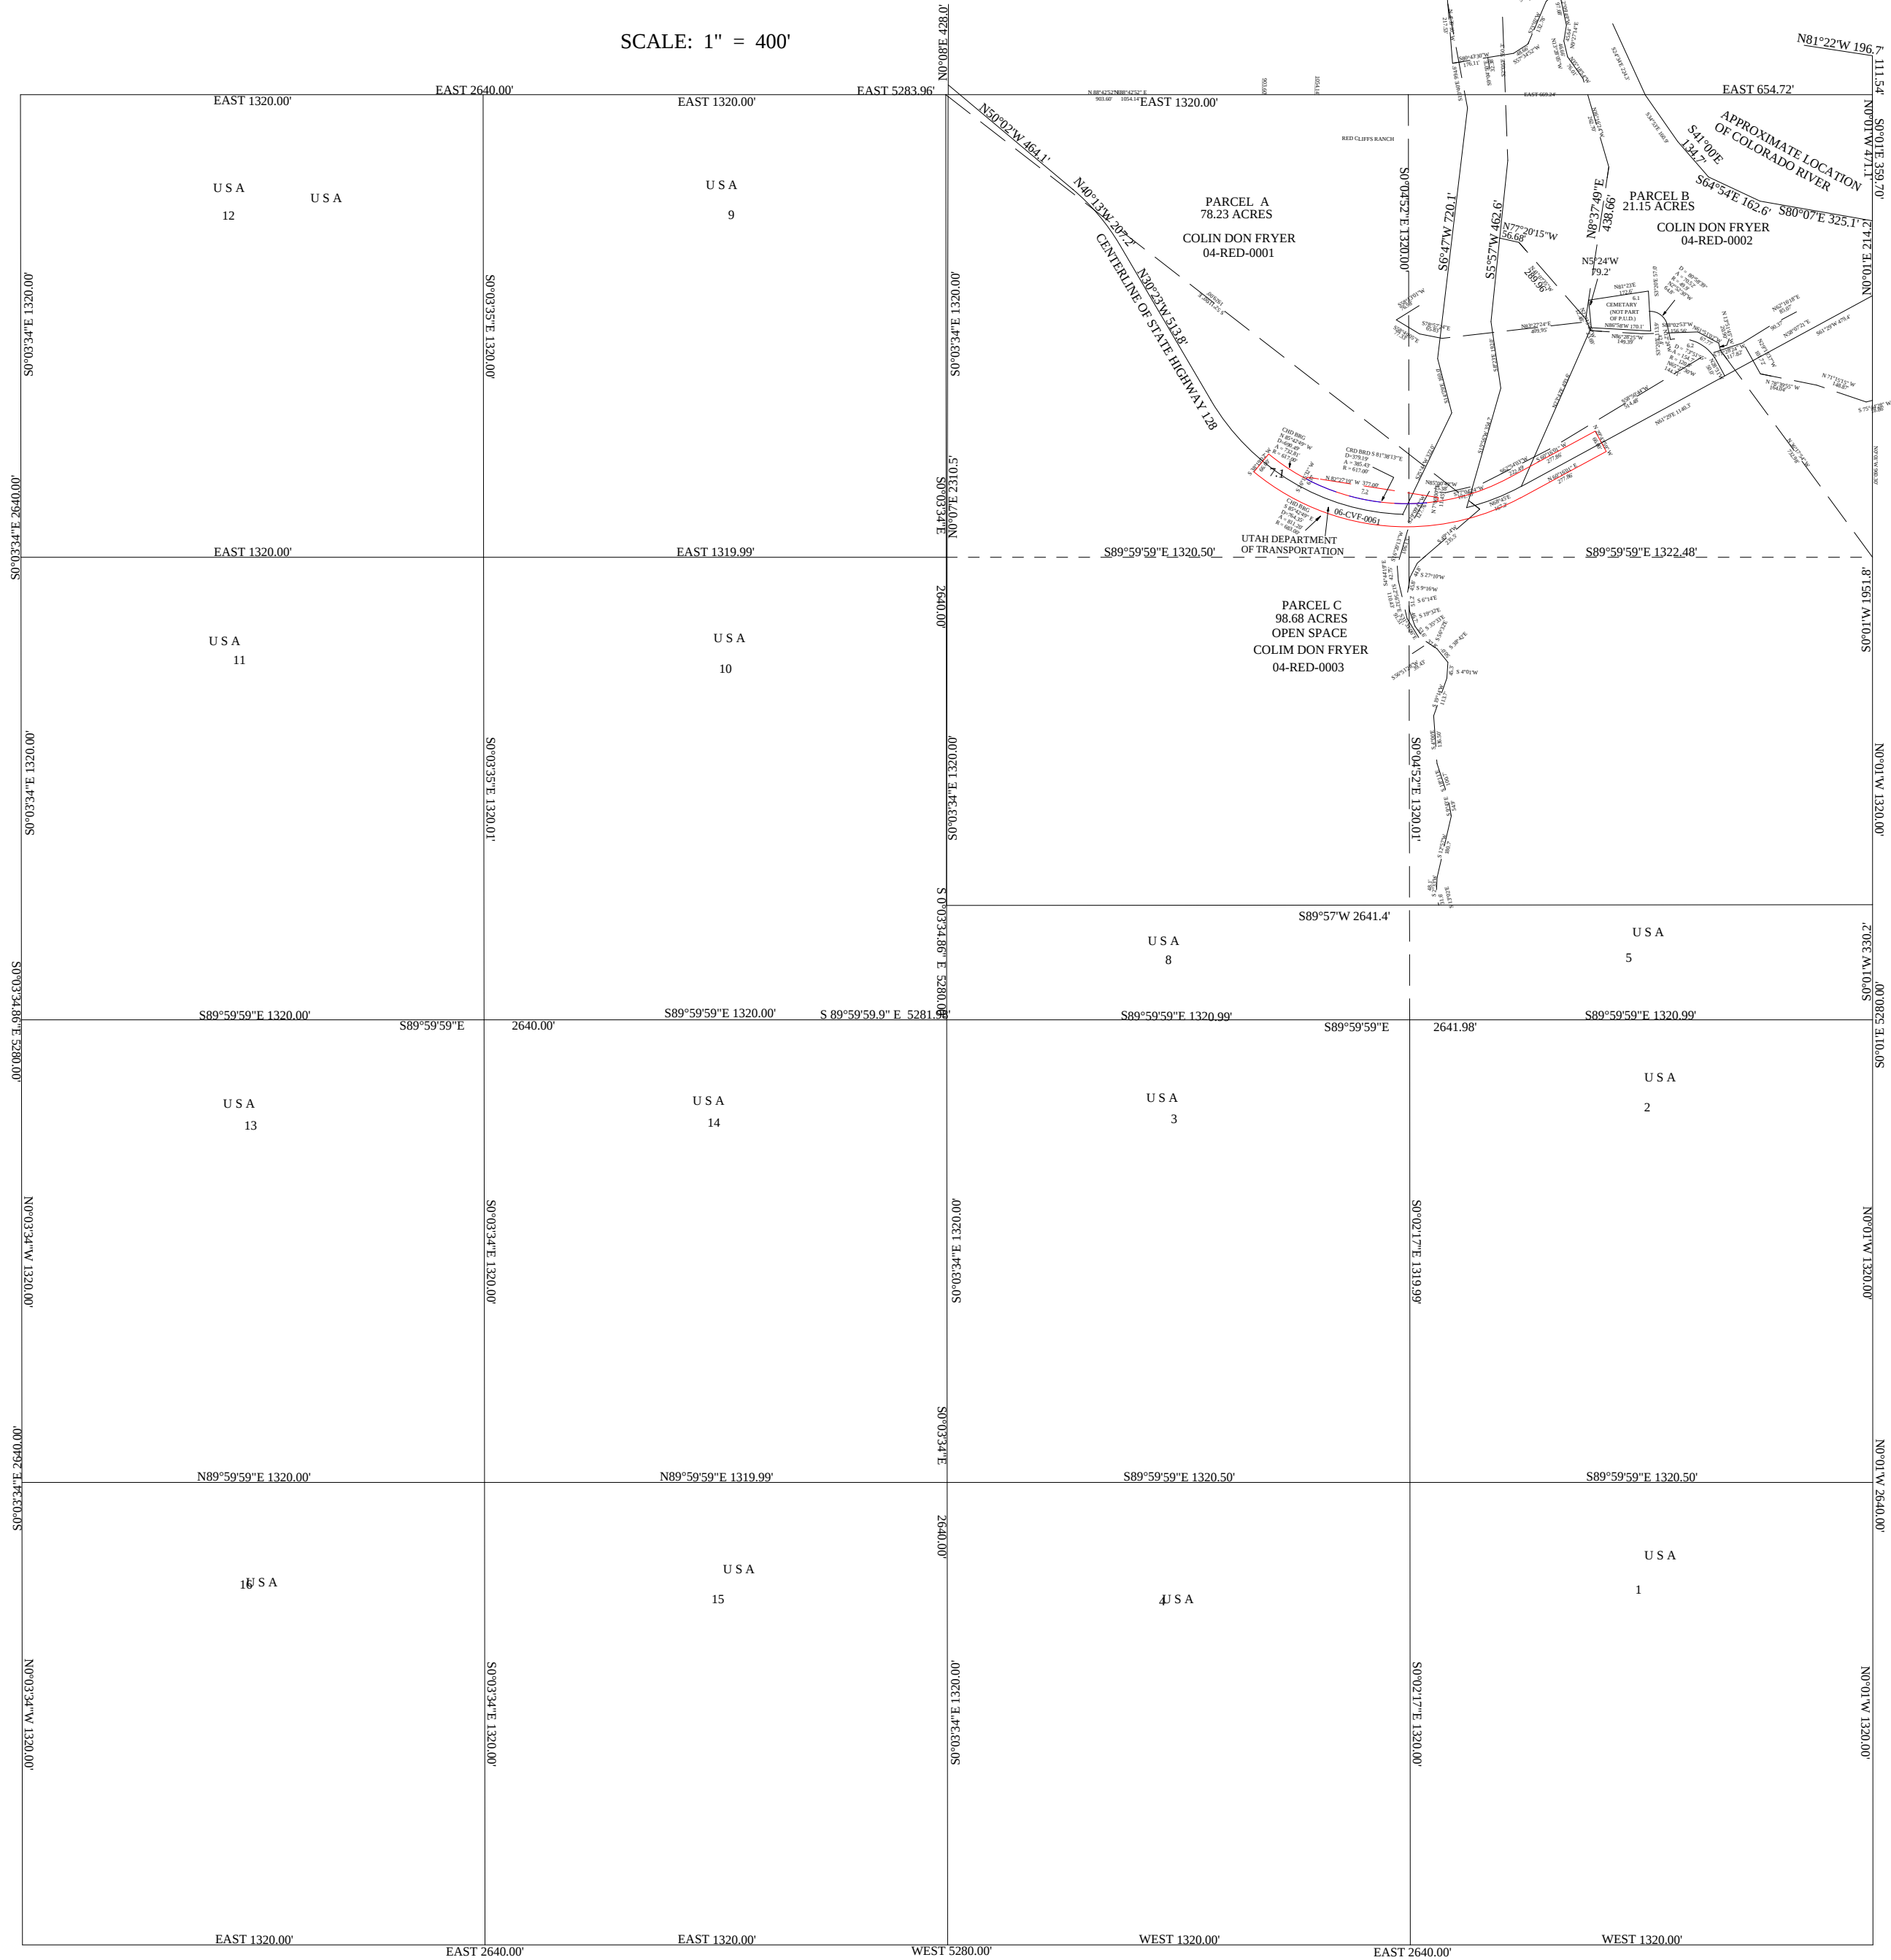


THIS PLAT IS DRAWN FROM THE PARCEL DESCRIPTIONS
AND IS SOLELY FOR THE PURPOSE OF ASSISTING IN LOCATING
THE LAND.
THE RECORDER'S OFFICE ASSUMES NO LIABILITY
FOR VARIATIONS IF ANY, WITH AN ON SITE SURVEY.


THE INFORMATION USED TO DRAW THIS PLAT IS FROM THE G.L.O. SURVEY PLATS, PRIVATE SURVEYS AND THE MYLAR PLATS, THAT ARE IN THE RECORDERS OFFICE.

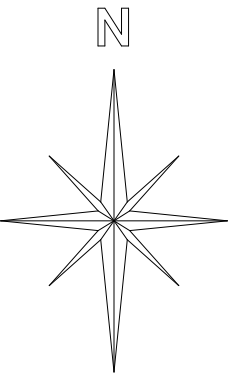

SCALE: 1" = 400'

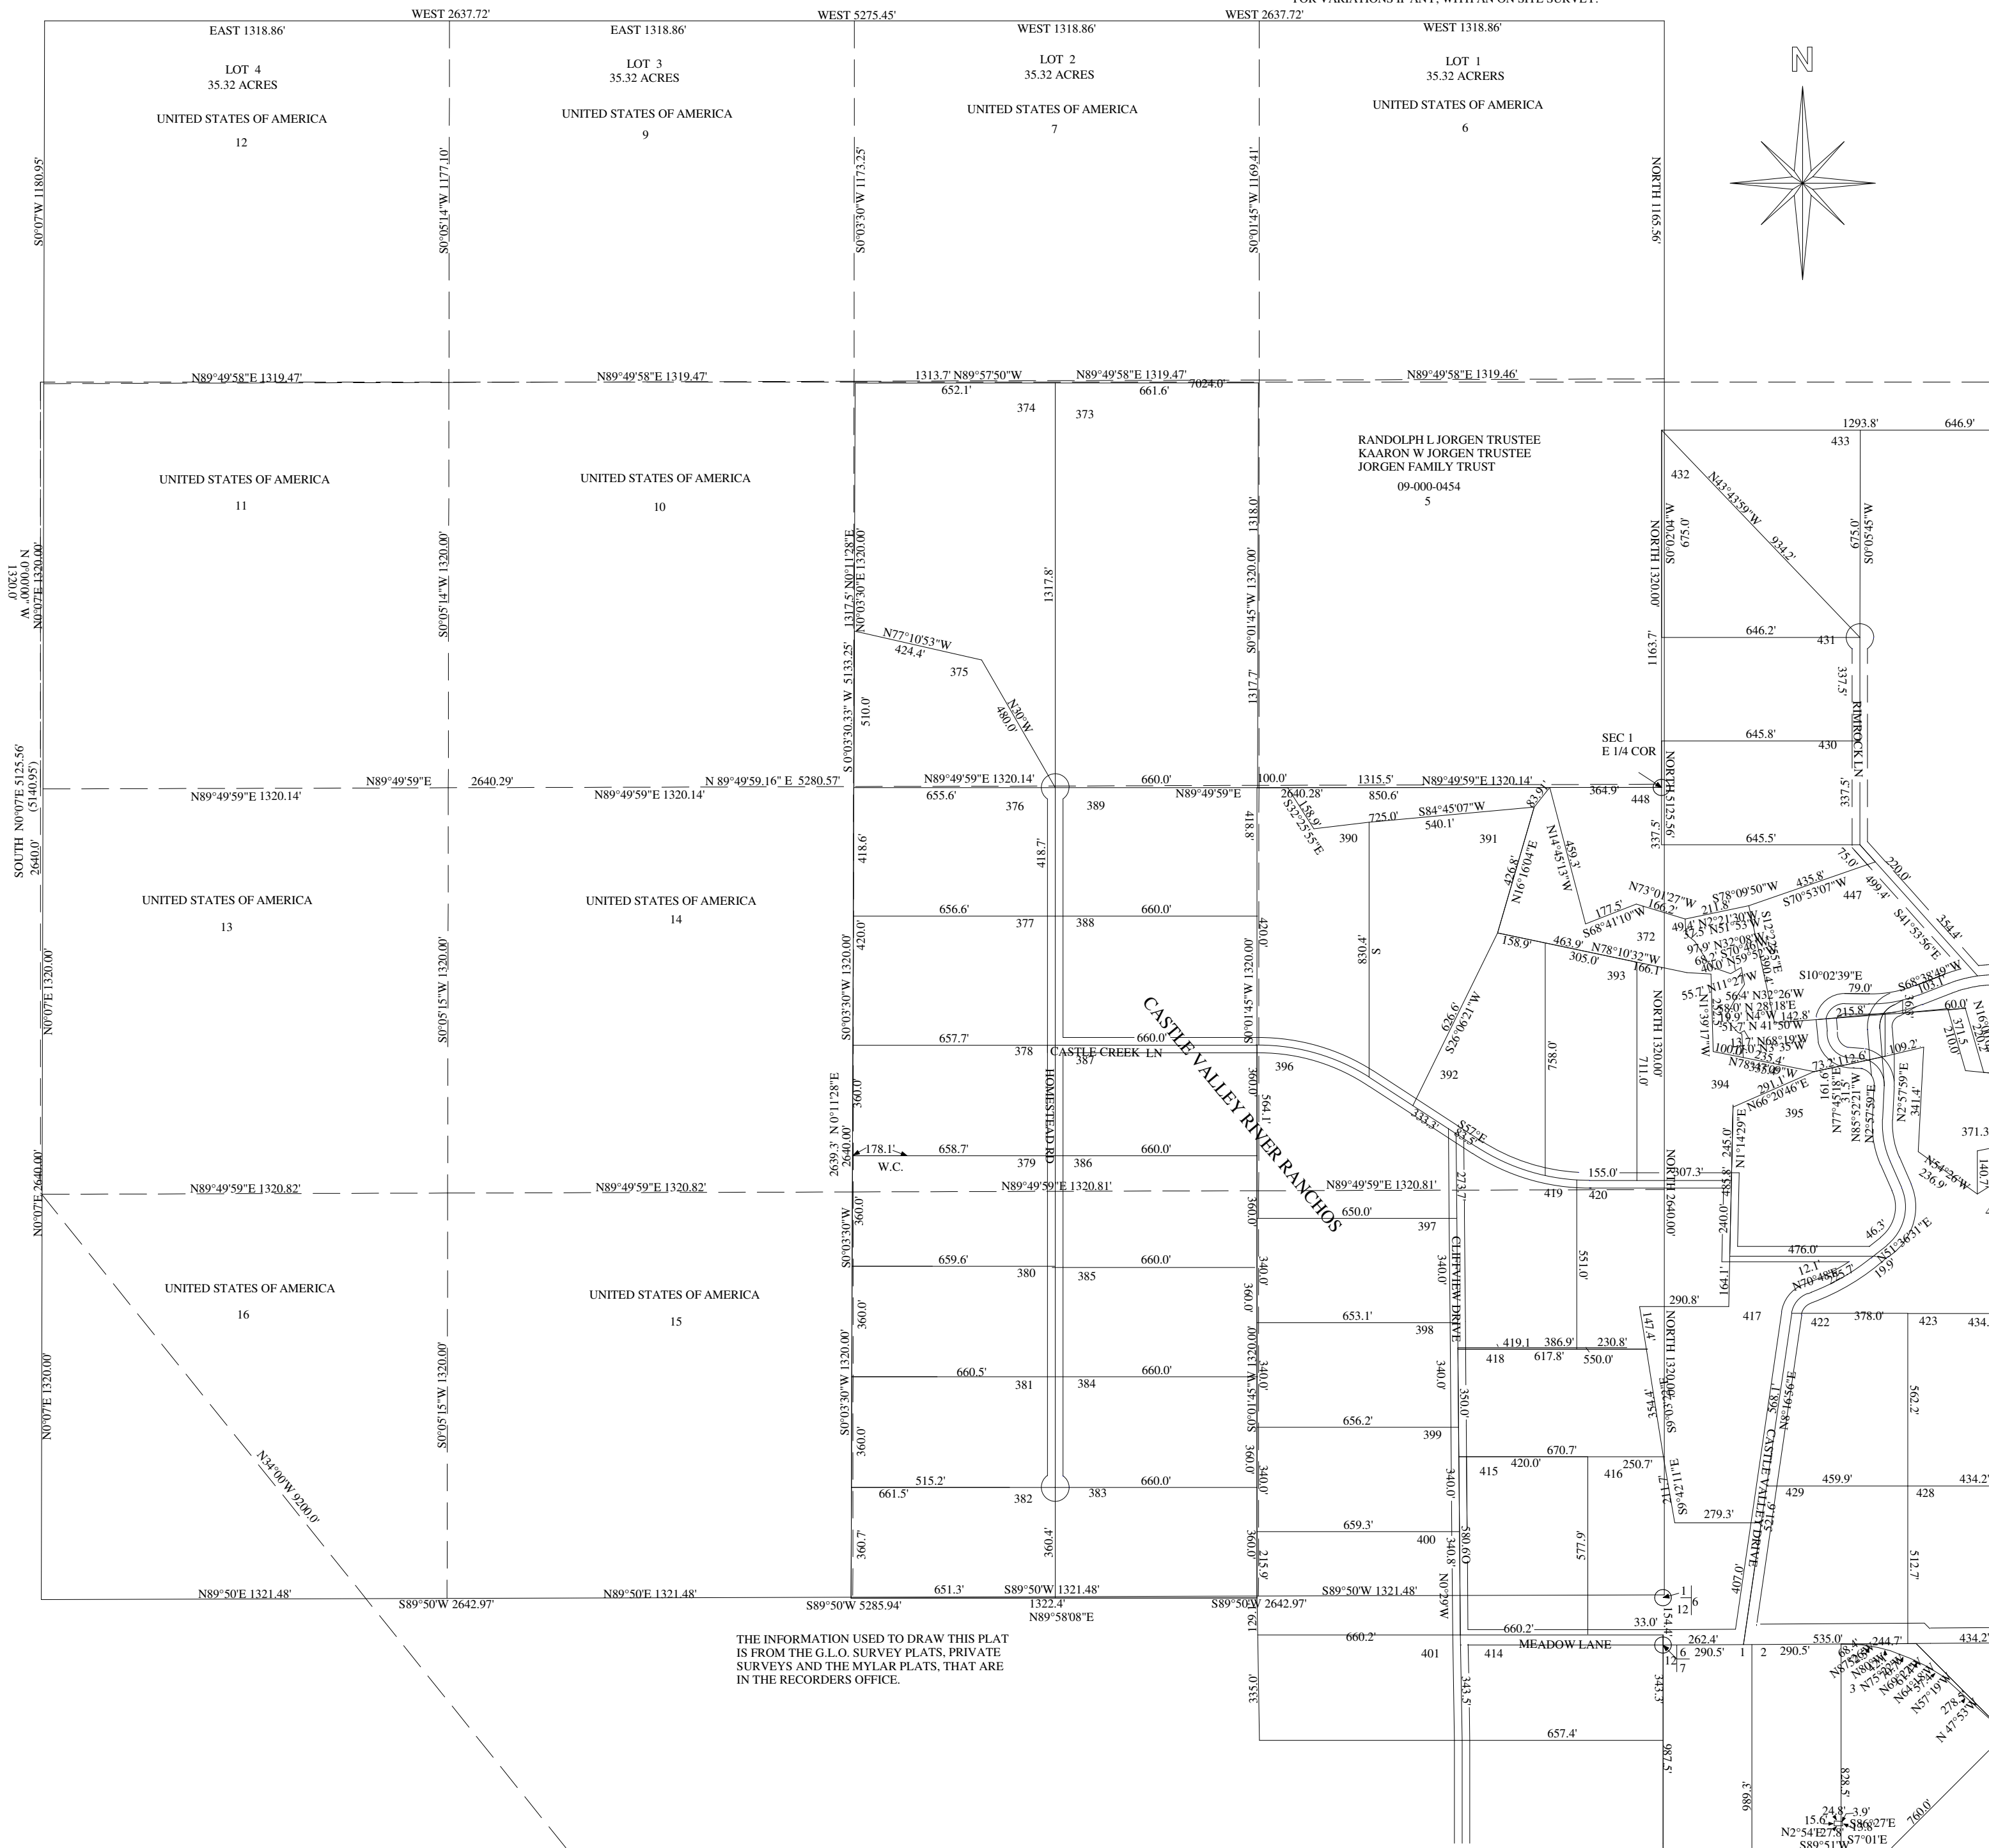


SCALE 1" = 400'

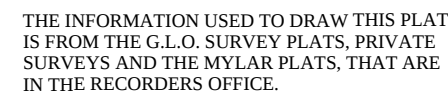

SECTION 10 T24S R23E SLB&M

SCALE: 1 = 400'

THIS PLAT IS MADE SOLELY FOR THE PURPOSE OF ASSISTING IN LOCATING THE LAND, AND THE RECORDER ASSUMES NO LIABILITY FOR VARIATIONS IF ANY, WITH AN ACTUAL SURVEY.

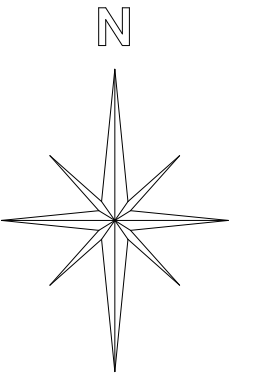

THE INFORMATION USED TO DRAW THIS PLAT
IS FROM THE G.L.O. SURVEY PLATS, PRIVATE
SURVEYS AND MYLAR PLATS LOCATED AT
THE RECORDERS OFFICE


SCALE: 1" = 400'

THE INFORMATION USED TO DRAW THIS PLAT
IS FROM THE G.L.O. SURVEY PLATS, PRIVATE
SURVEYS AND MYLAR PLATS LOCATED AT
THE RECORDERS OFFICE

SECTION 15 T24S R23E SLBM

SCALE: 1" = 400'

THIS PLAT IS MADE SOLELY FOR THE PURPOSE OF ASSISTING IN LOCATING THE LAND, AND THE RECORDER ASSUMES NO LIABILITY FOR VARIATIONS IF ANY, WITH AN ACTUAL SURVEY.

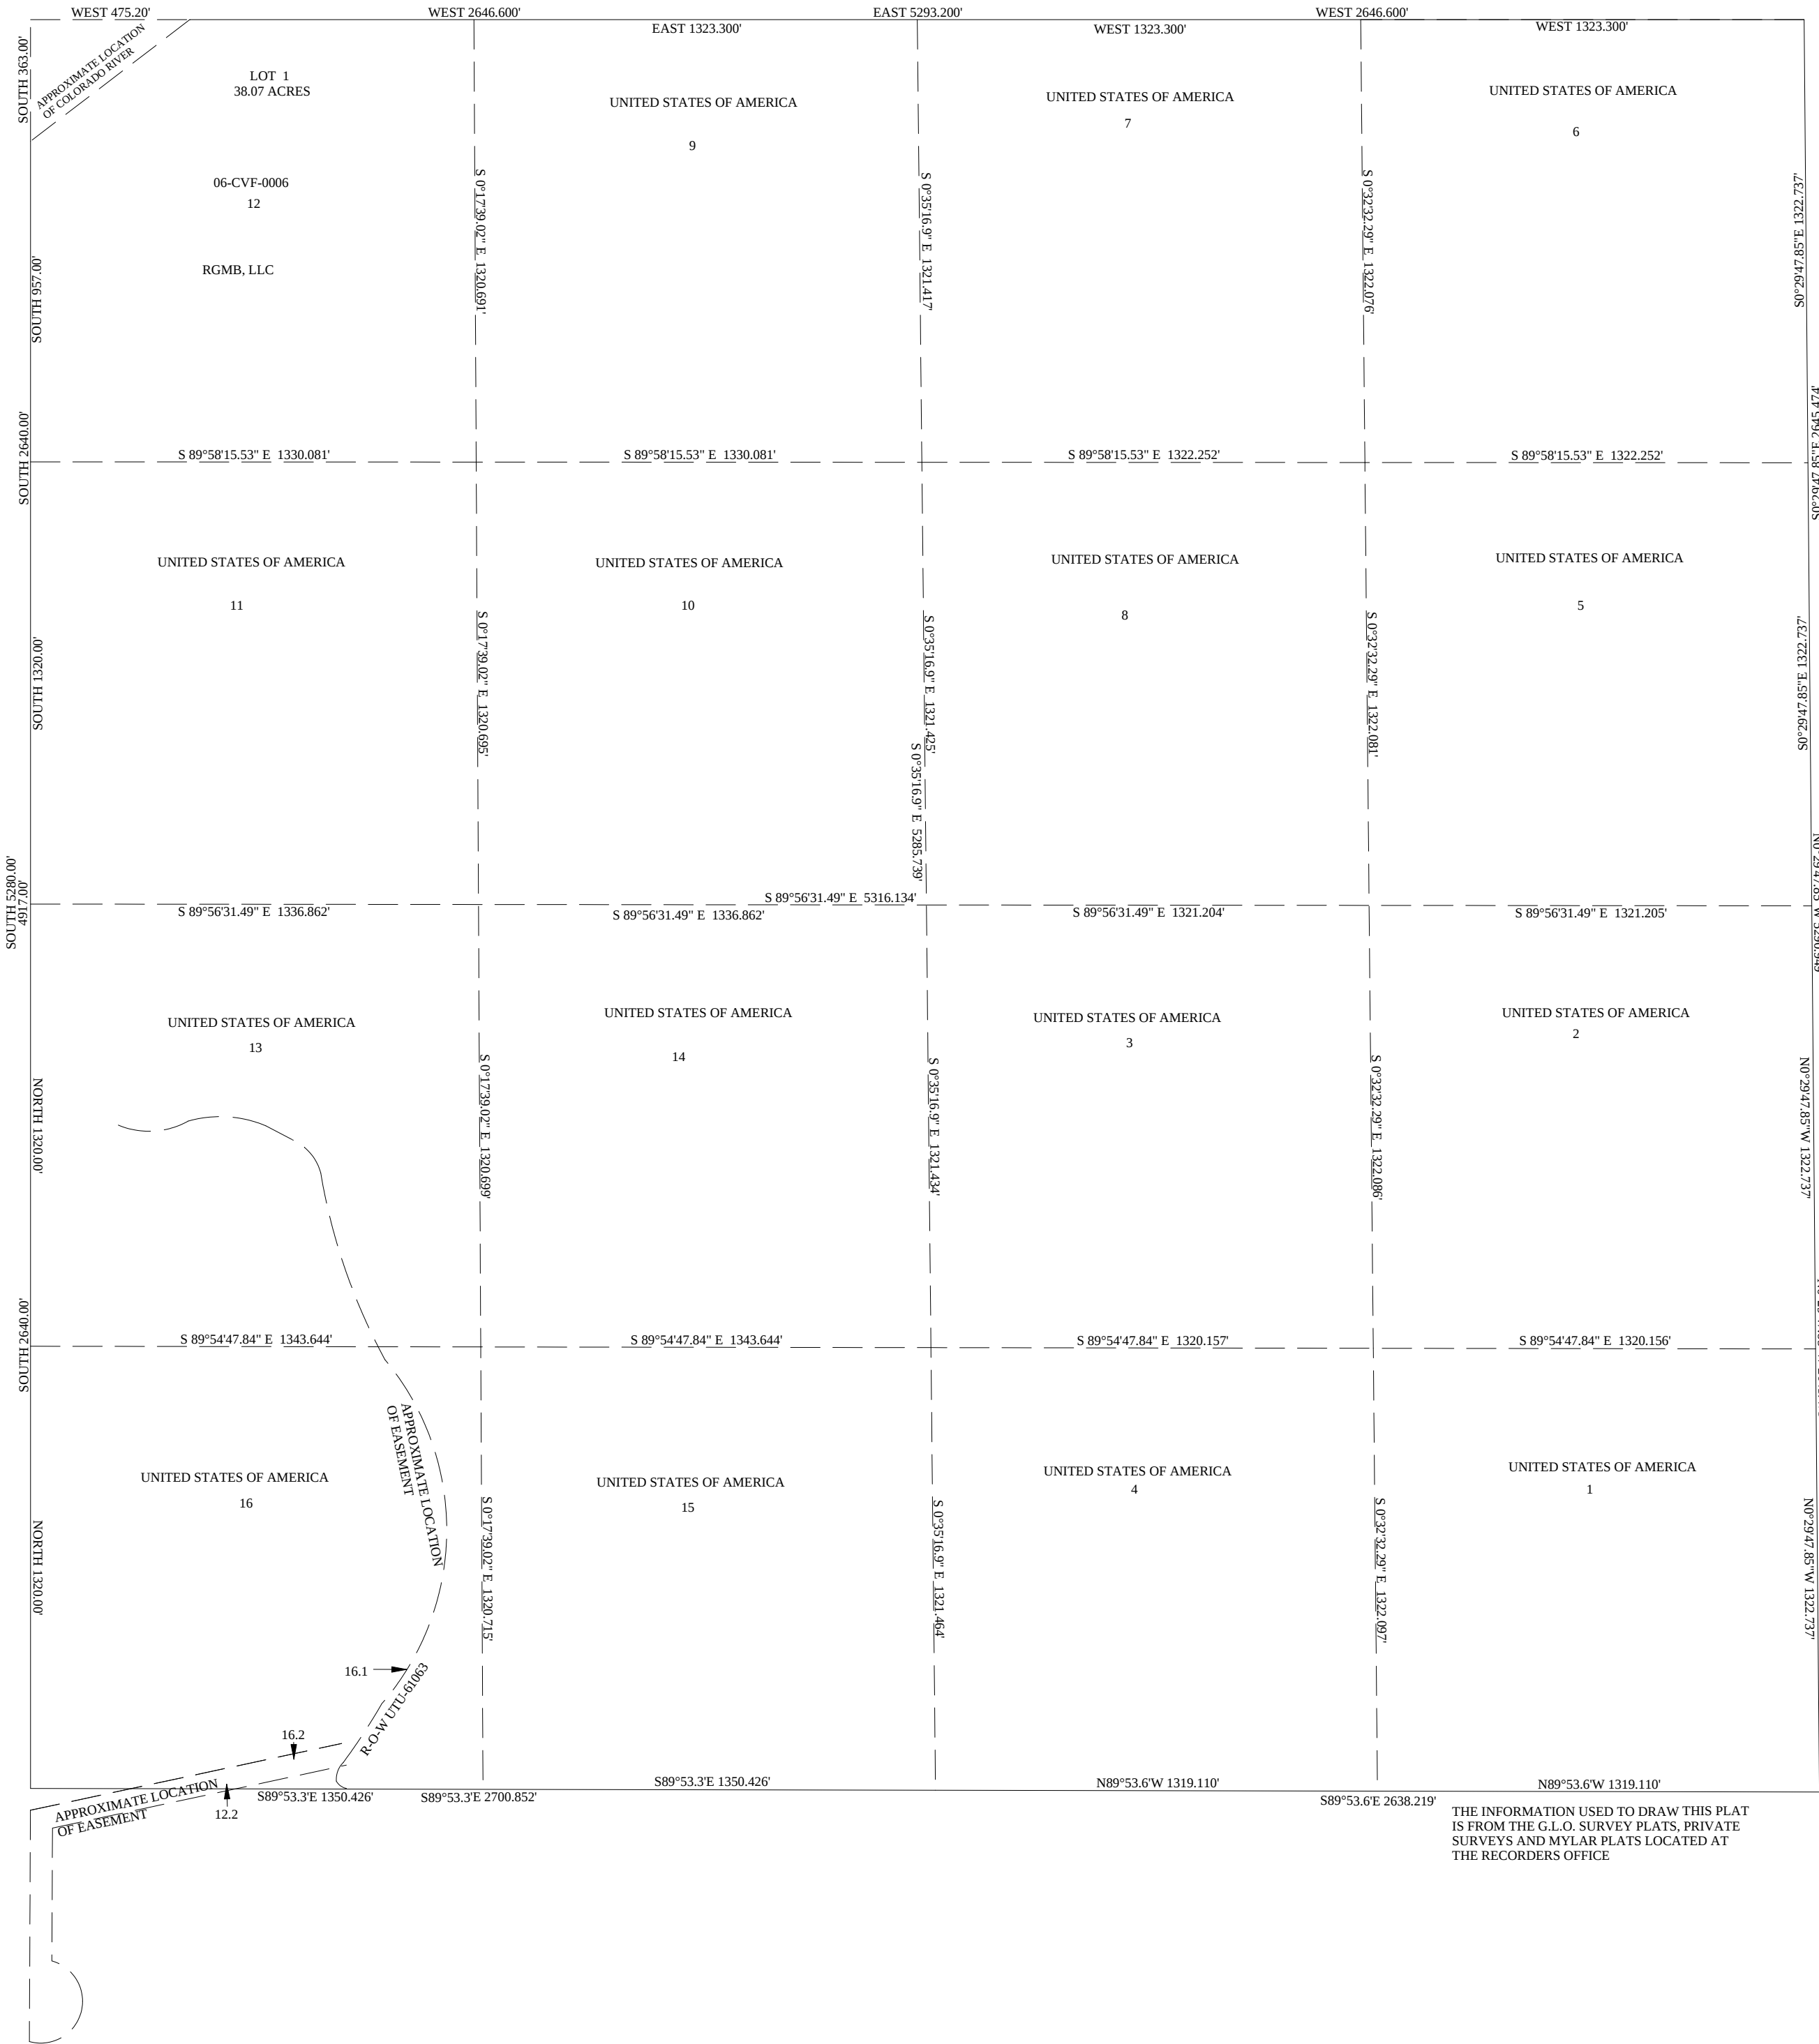


THE INFORMATION USED TO DRAW THIS PLAT IS FROM THE G.L.O. SURVEY PLATS, PRIVATE SURVEYS AND MYLAR PLATS LOCATED AT THE RECORDERS OFFICE

SECTION 16 T24S R23E SLBM

SCALE: 1" = 400'

THIS PLAT IS MADE SOLELY FOR THE PURPOSE OF ASSISTING IN LOCATING THE LAND, AND THE RECORDER ASSUMES NO LIABILITY FOR VARIATIONS IF ANY, WITH AN ACTUAL SURVEY.

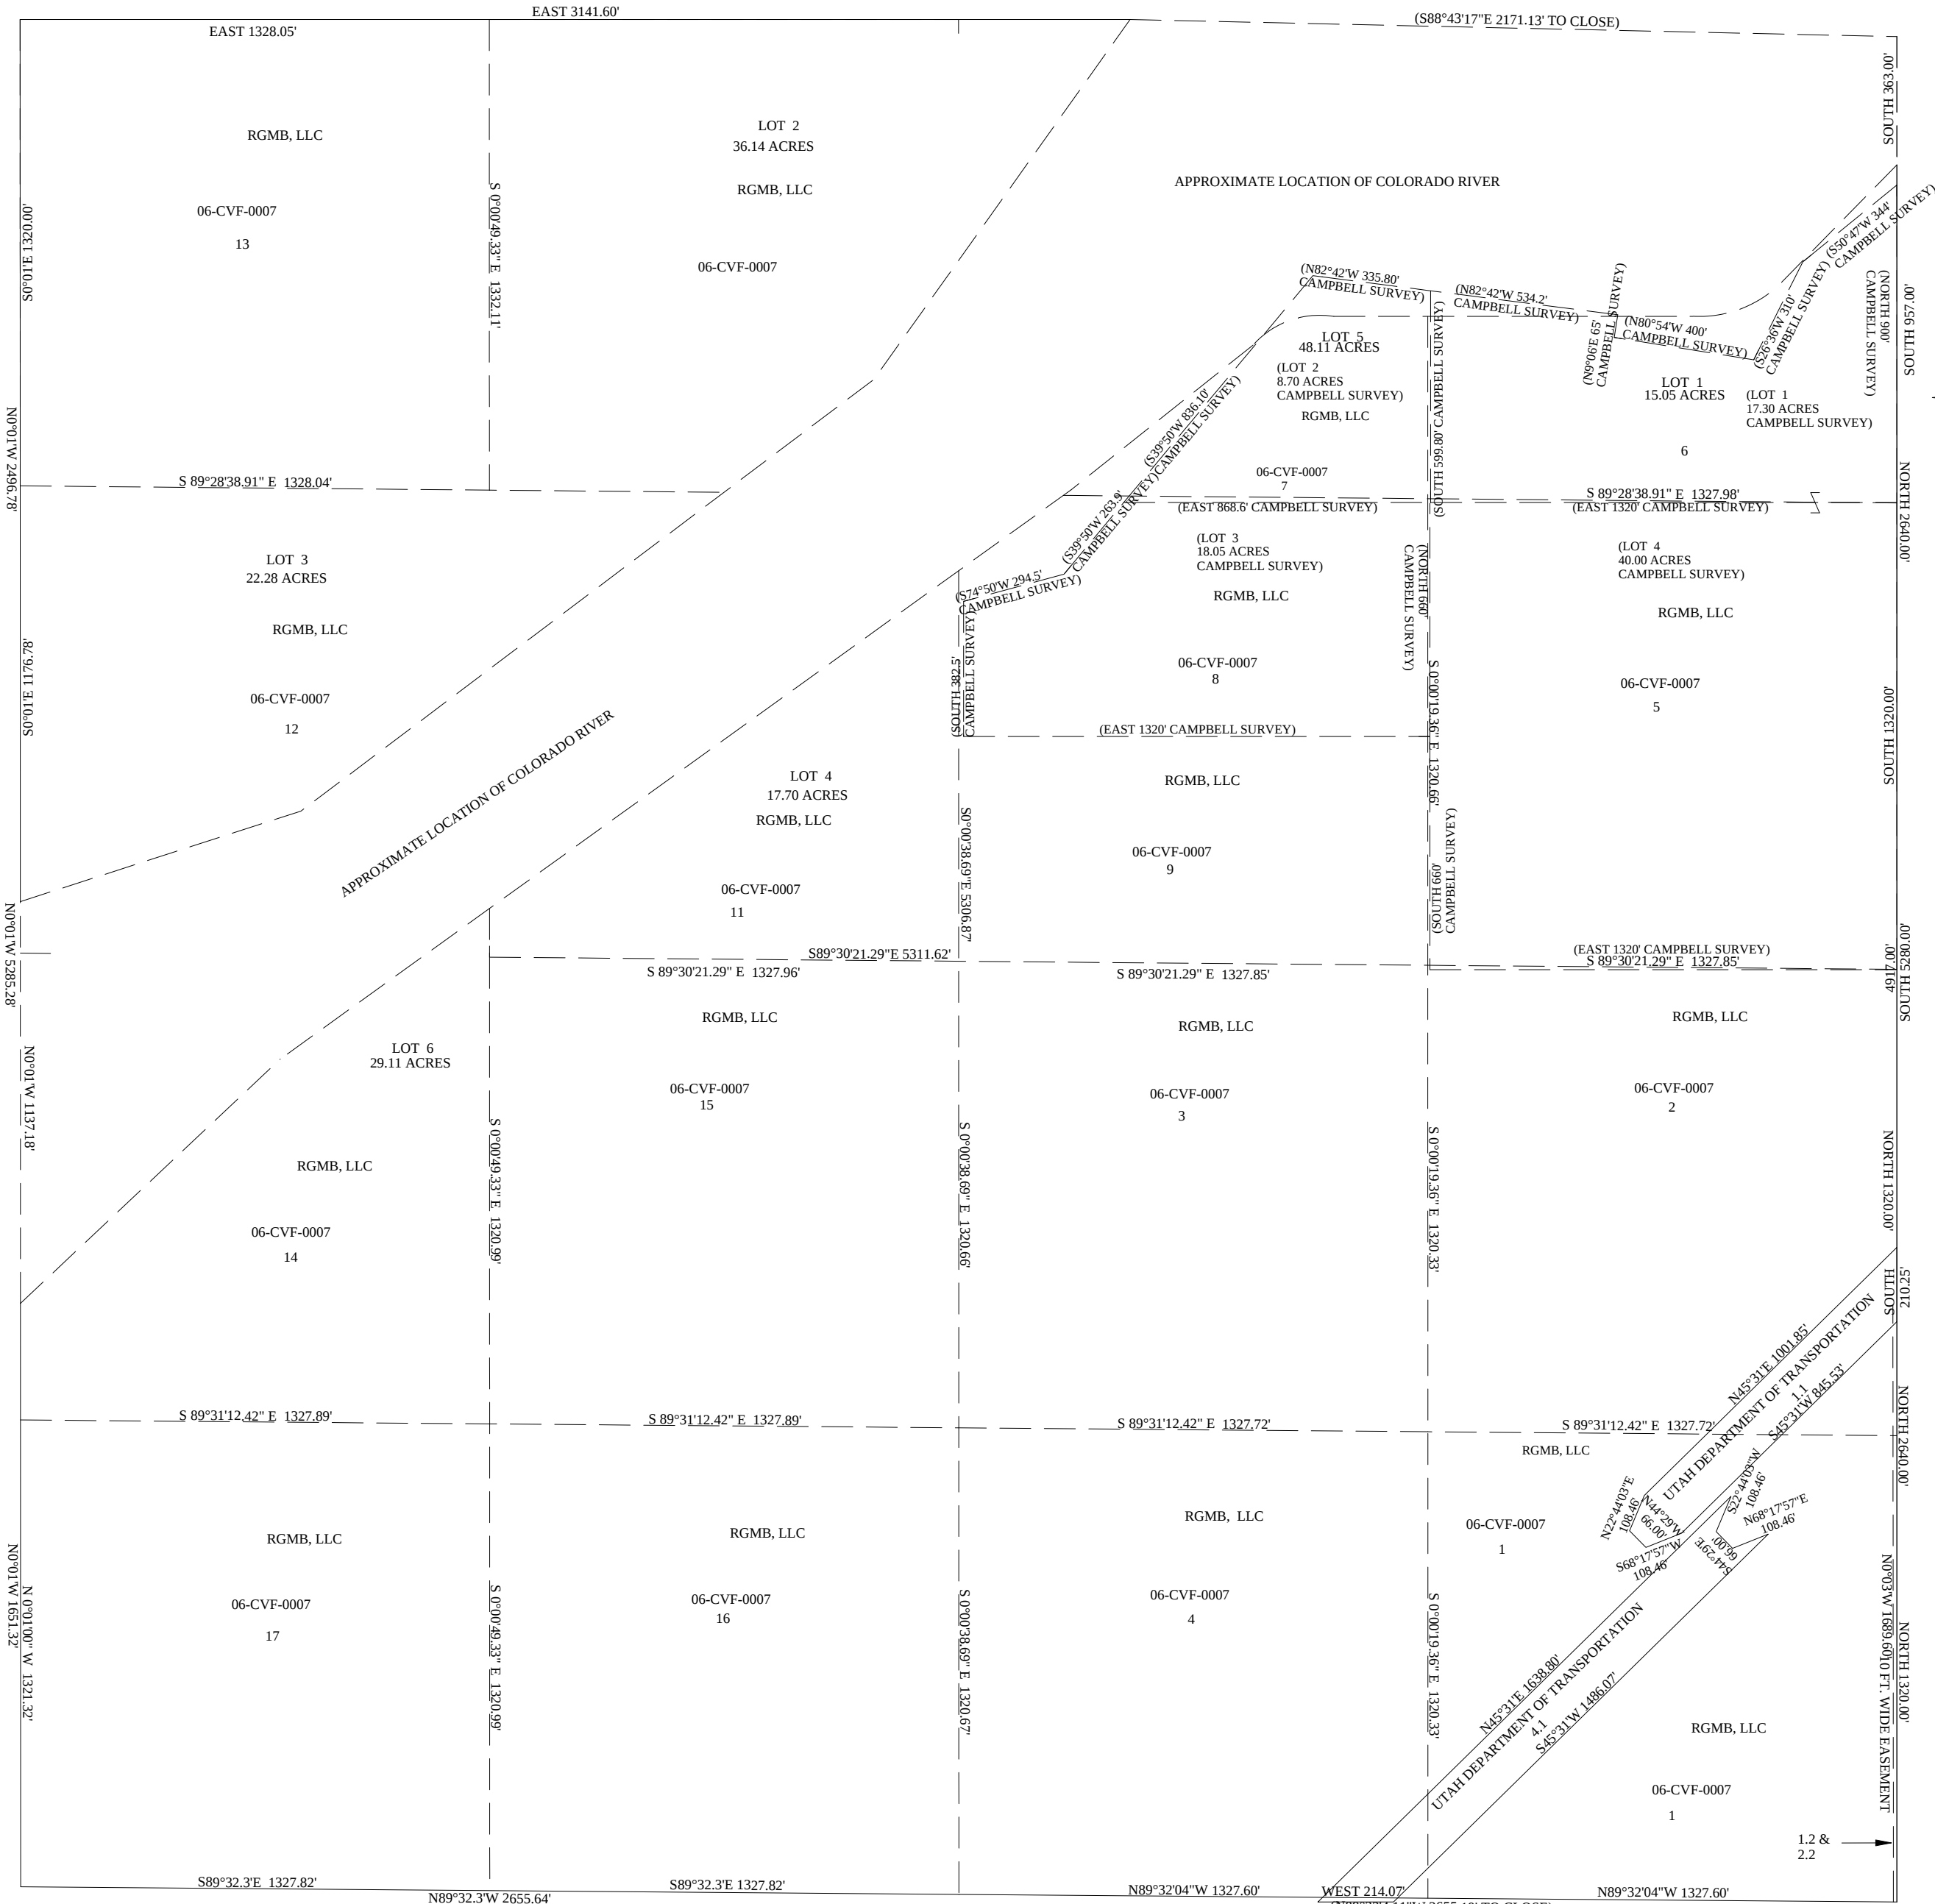

NOTE: CAMPBELL SURVEY FILED
APRIL 11, 1899

THE INFORMATION USED TO DRAW THIS PLAT IS FROM THE G.L.O. SURVEY PLATS, PRIVATE SURVEYS AND MYLAR PLATS LOCATED AT THE RECORDERS OFFICE

SECTION 21 T24S R23E SLM

SCALE: 1" = 400'

THIS PLAT IS MADE SOLELY FOR THE PURPOSE OF ASSISTING IN LOCATING THE LAND, AND THE RECORDER ASSUMES NO LIABILITY FOR VARIATIONS IF ANY, WITH AN ACTUAL SURVEY.




THE INFORMATION USED TO DRAW THIS PLAT IS FROM THE G.L.O. SURVEY PLATS, PRIVATE SURVEYS AND MYLAR PLATS LOCATED AT THE RECORDERS OFFICE

SECTION 22 T24S R23E SLBM

SCALE: 1" = 400'

THIS PLAT IS MADE SOLELY FOR THE PURPOSE OF ASSISTING IN LOCATING THE LAND, AND THE RECORDER ASSUMES NO LIABILITY FOR VARIATIONS IF ANY, WITH AN ACTUAL SURVEY.

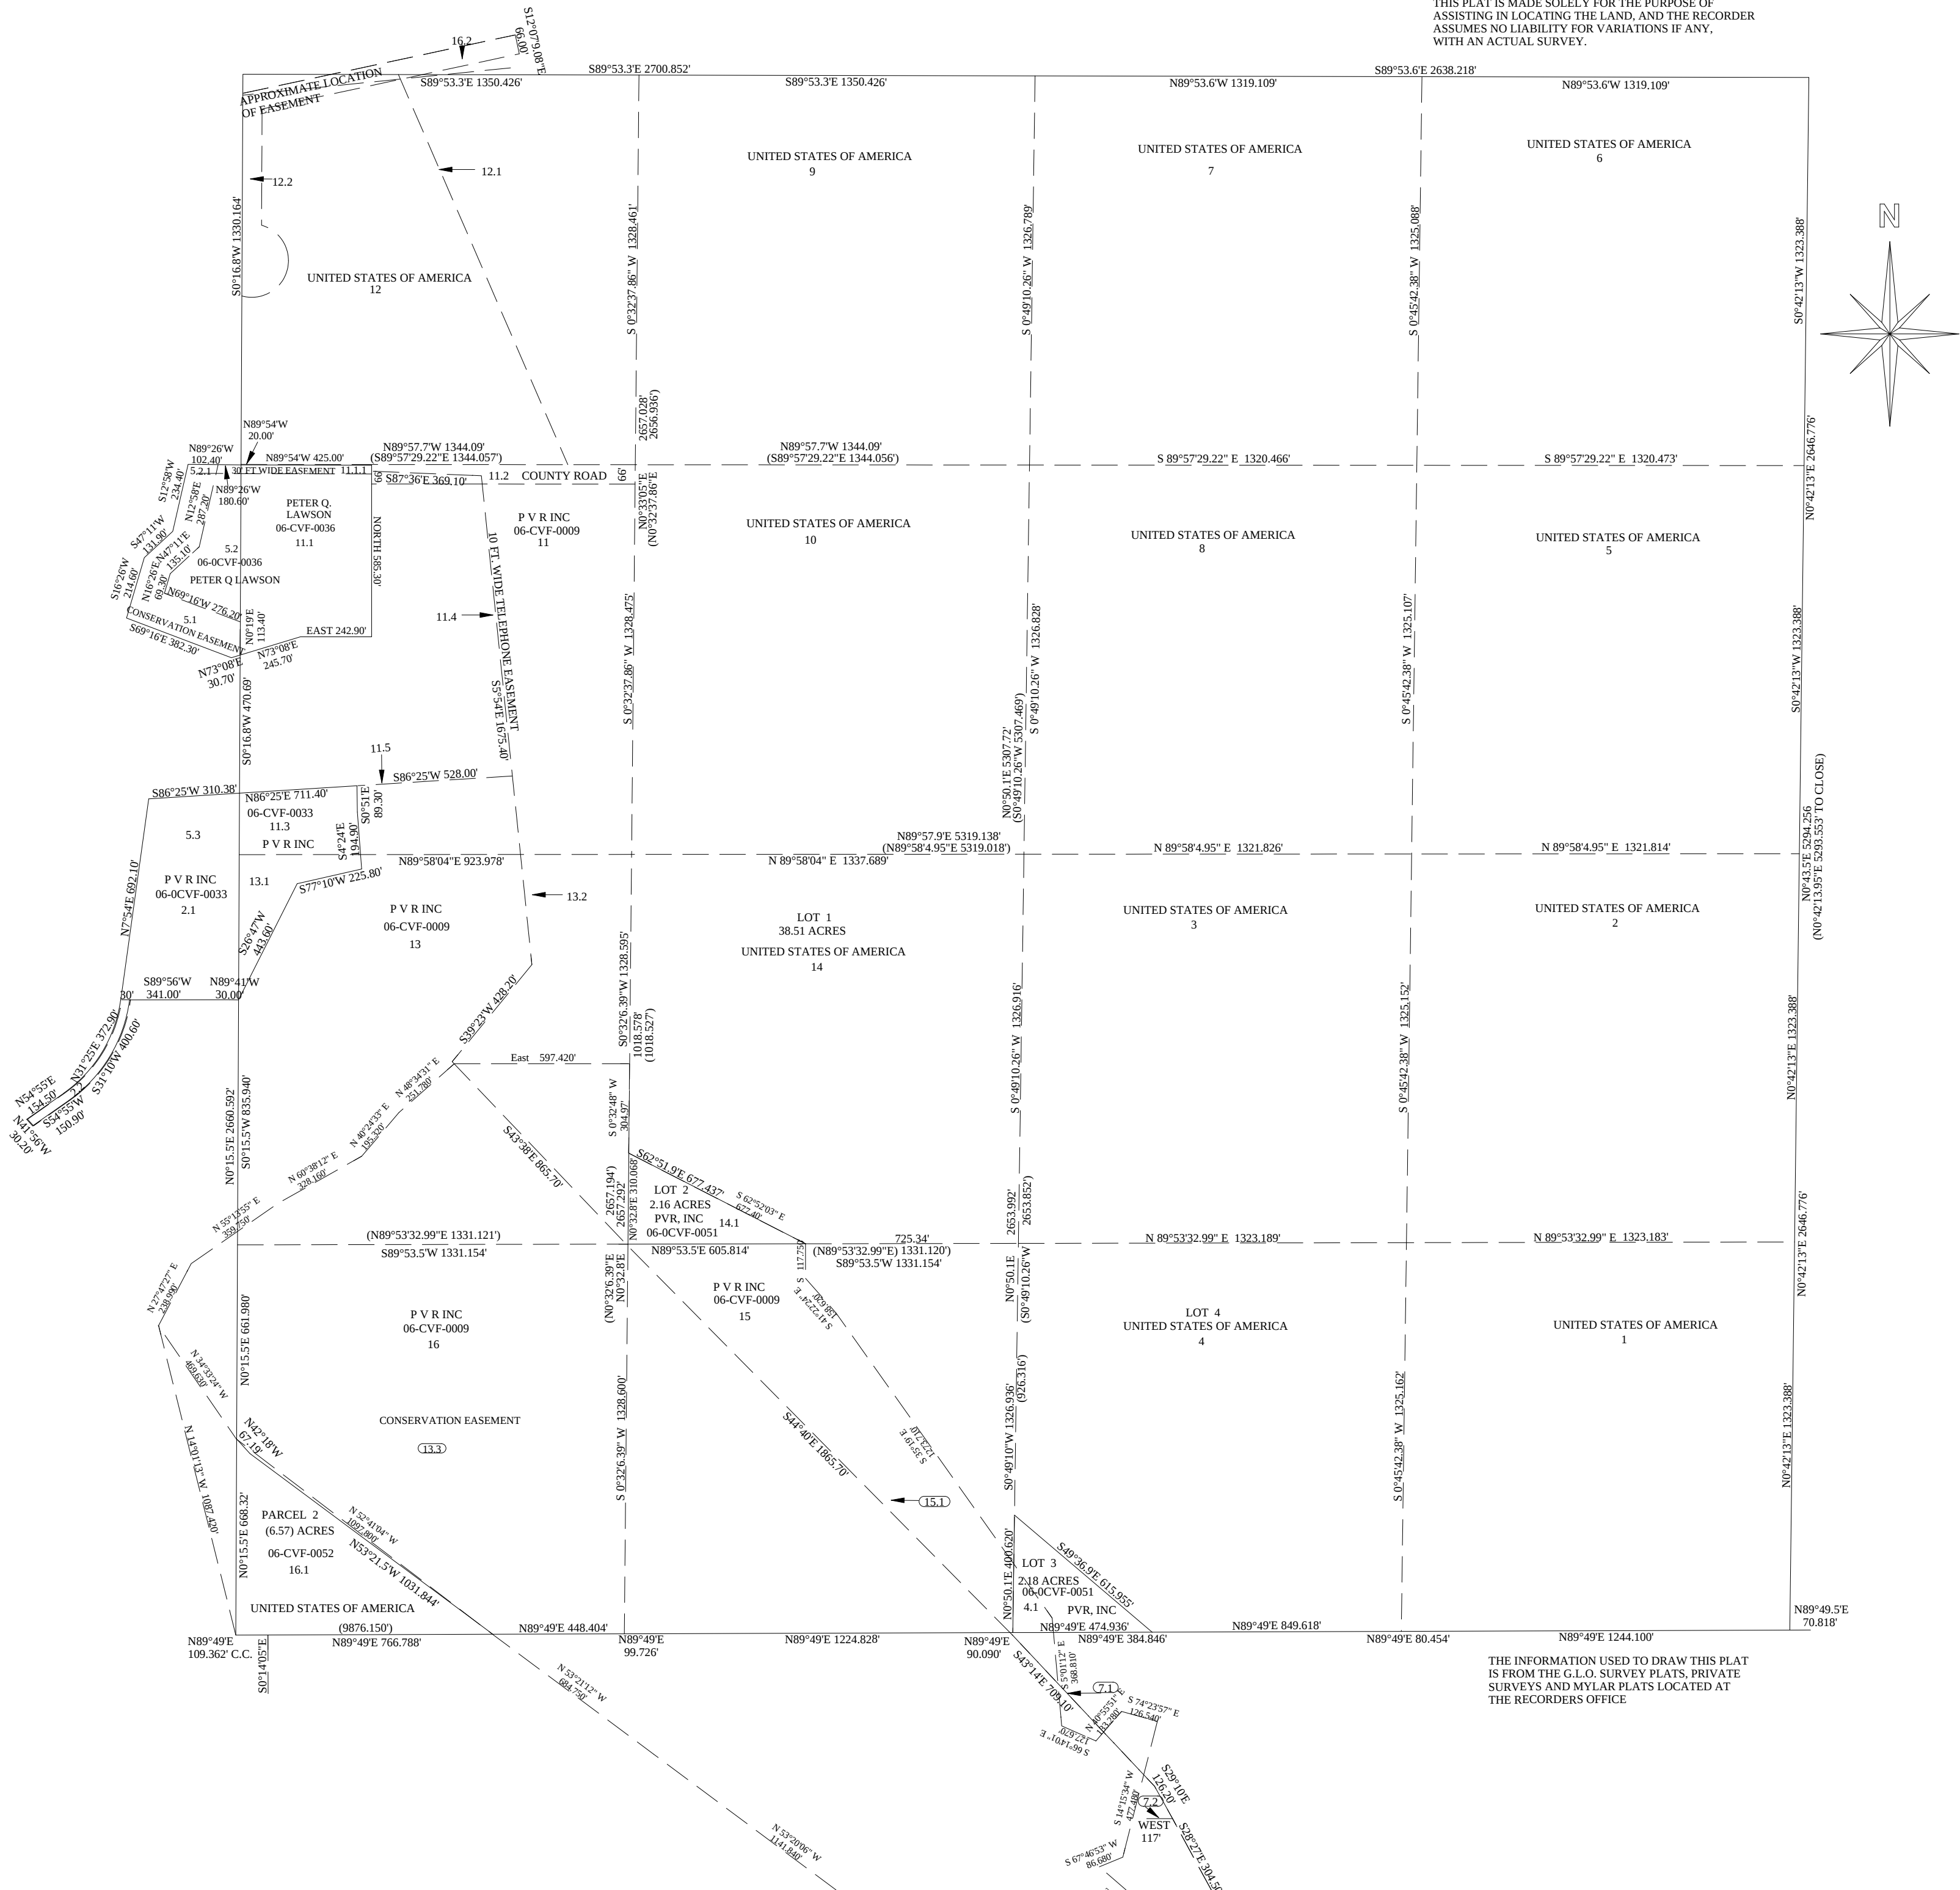

SECTION 27 T24S R23E SLBM

SCALE: 1" = 400'

THIS PLAT IS MADE SOLELY FOR THE PURPOSE OF ASSISTING IN LOCATING THE LAND, AND THE RECORDER ASSUMES NO LIABILITY FOR VARIATIONS IF ANY, WITH AN ACTUAL SURVEY.




THE INFORMATION USED TO DRAW THIS PLAT IS FROM THE G.L.O. SURVEY PLATS, PRIVATE SURVEYS AND MYLAR PLATS LOCATED AT THE RECORDERS OFFICE

SECTION 30 T24S R23E SLB&B

SCALE: 1" = 400'

THIS PLAT IS MADE SOLELY FOR THE PURPOSE OF ASSISTING IN LOCATING THE LAND, AND THE RECORDER ASSUMES NO LIABILITY FOR VARIATIONS IF ANY, WITH AN ACTUAL SURVEY.

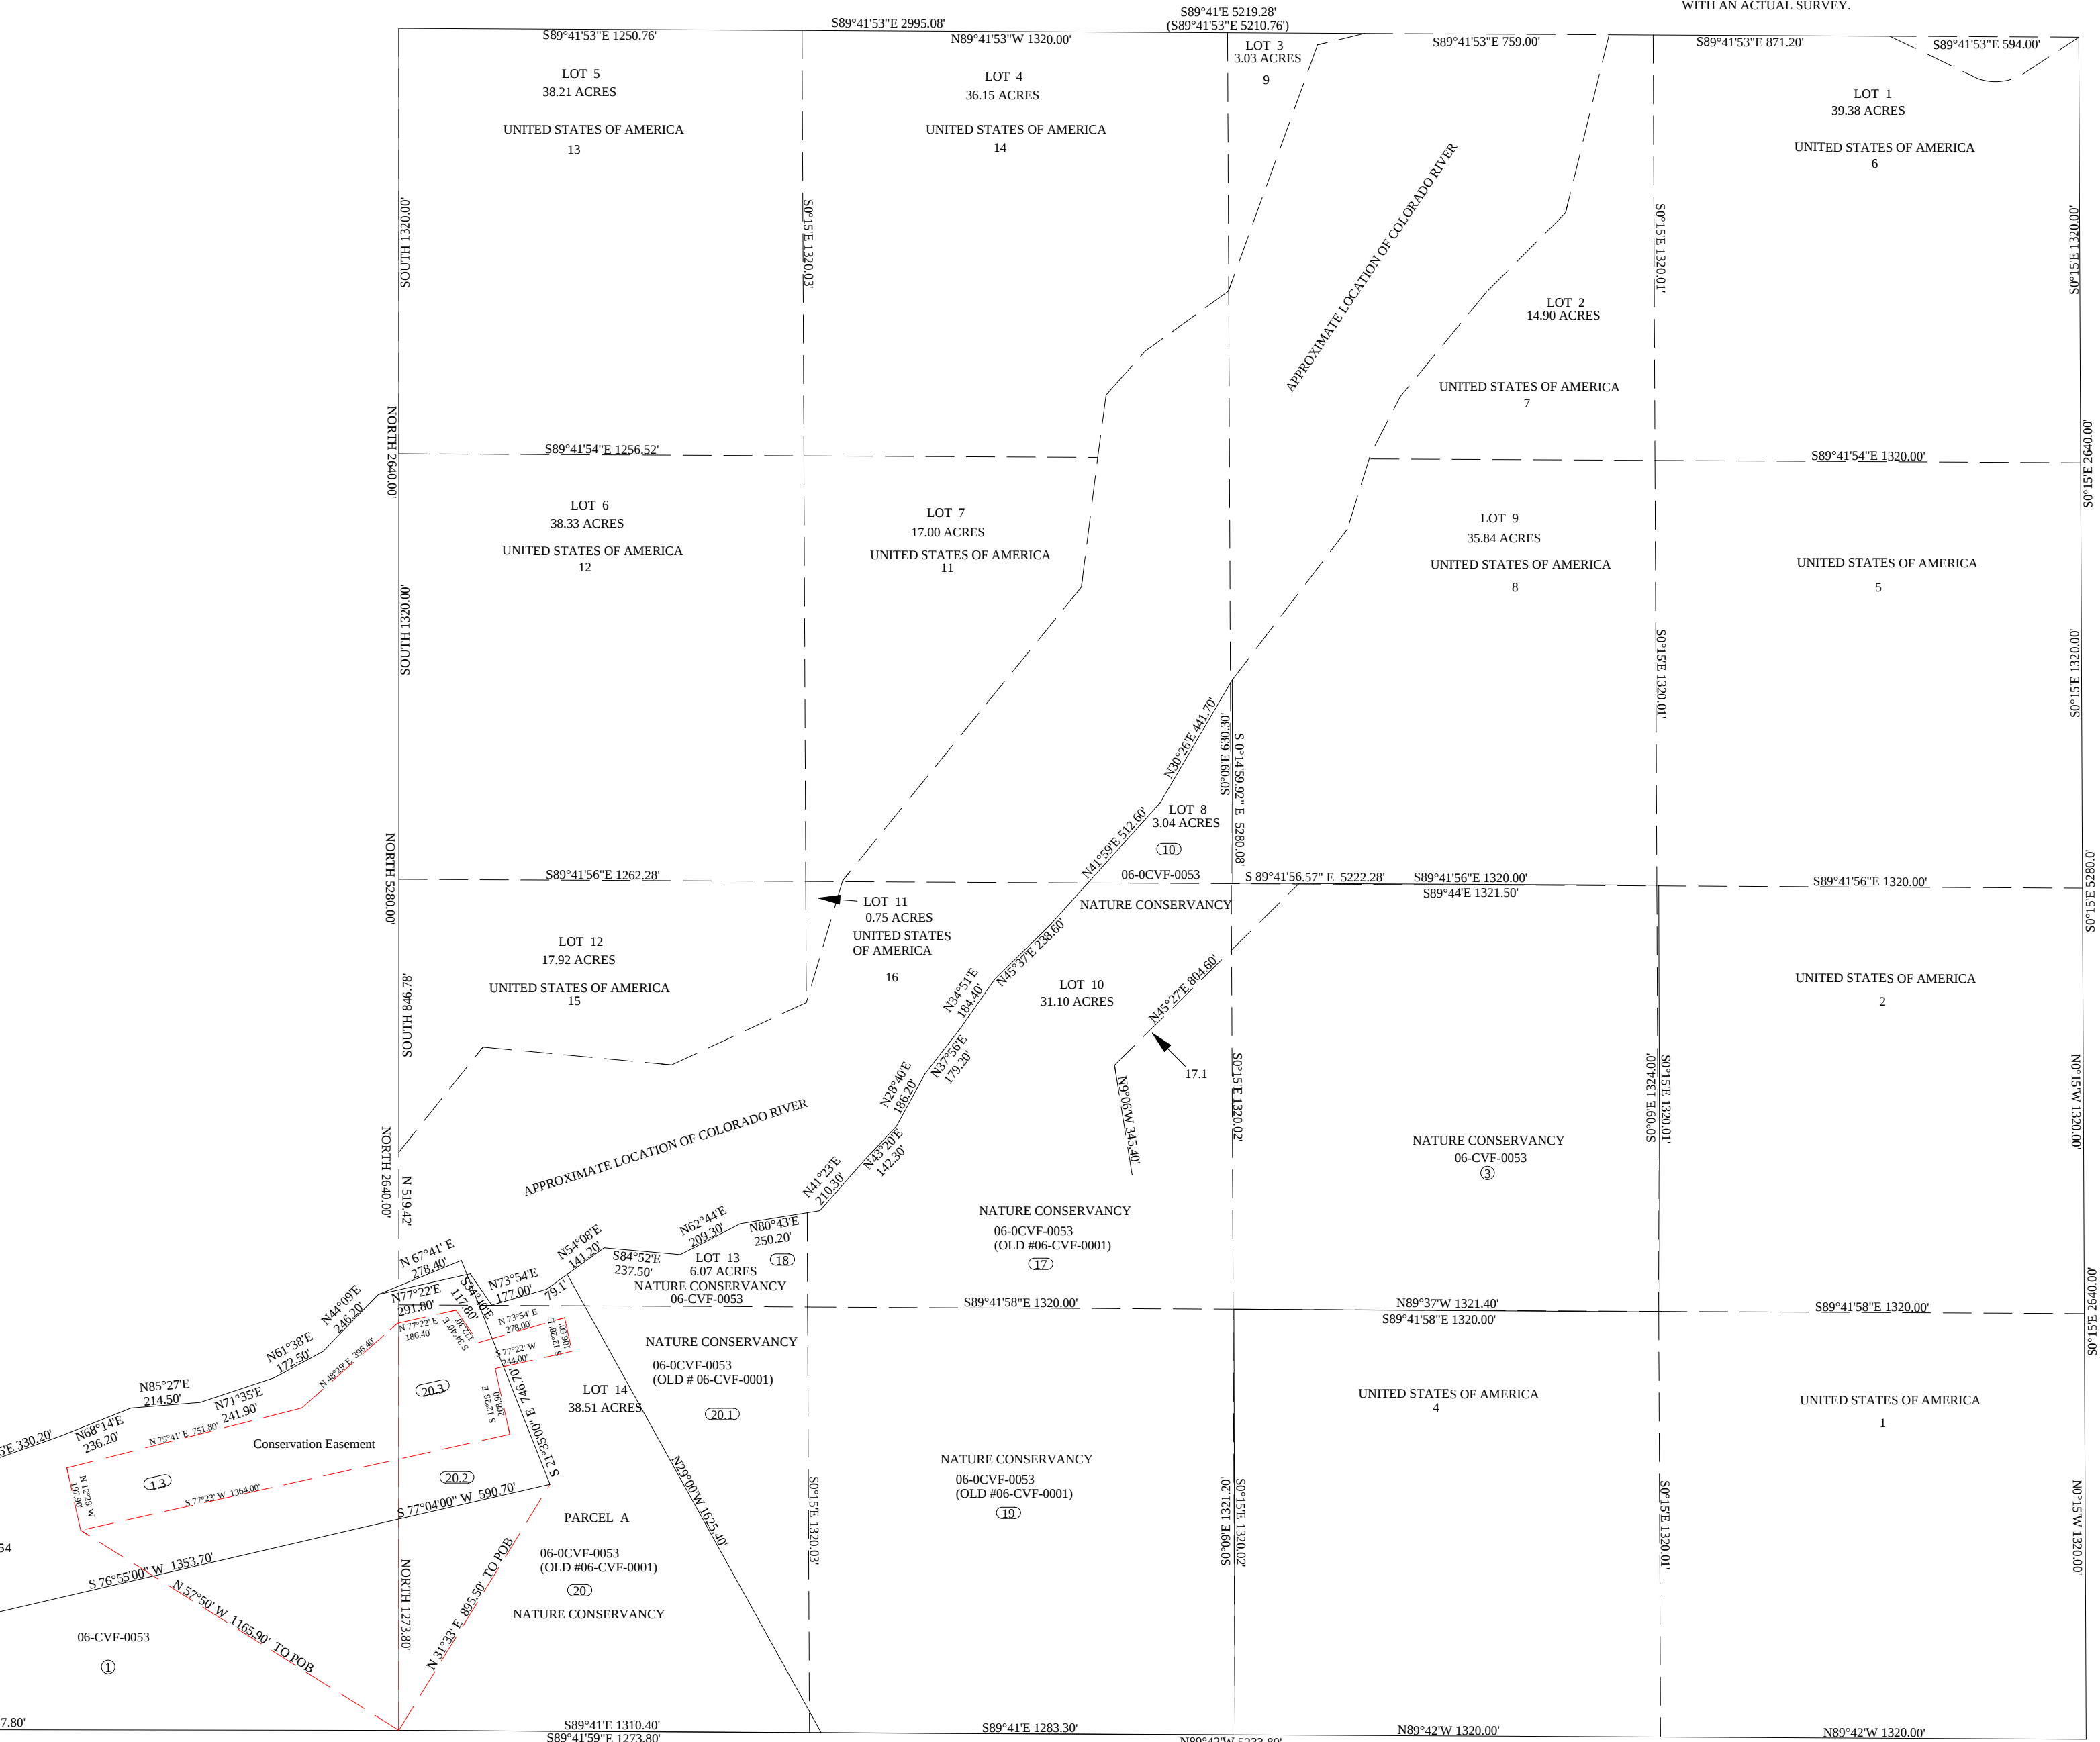


THE INFORMATION USED TO DRAW THIS PLAT IS FROM THE G.L.O. SURVEY PLATS, PRIVATE SURVEYS AND MYLAR PLATS LOCATED AT THE RECORDERS OFFICE

SECTION 6 T25S R23E SLBM

SCALE: 1" = 400'

THIS PLAT IS DRAWN FROM THE PARCEL DESCRIPTIONS AND IS SOLELY FOR THE PURPOSE OF ASSISTING IN LOCATING THE LAND. THE RECORDER'S OFFICE ASSUMES NO LIABILITY FOR VARIATIONS IF ANY, WITH AN ON SITE SURVEY.

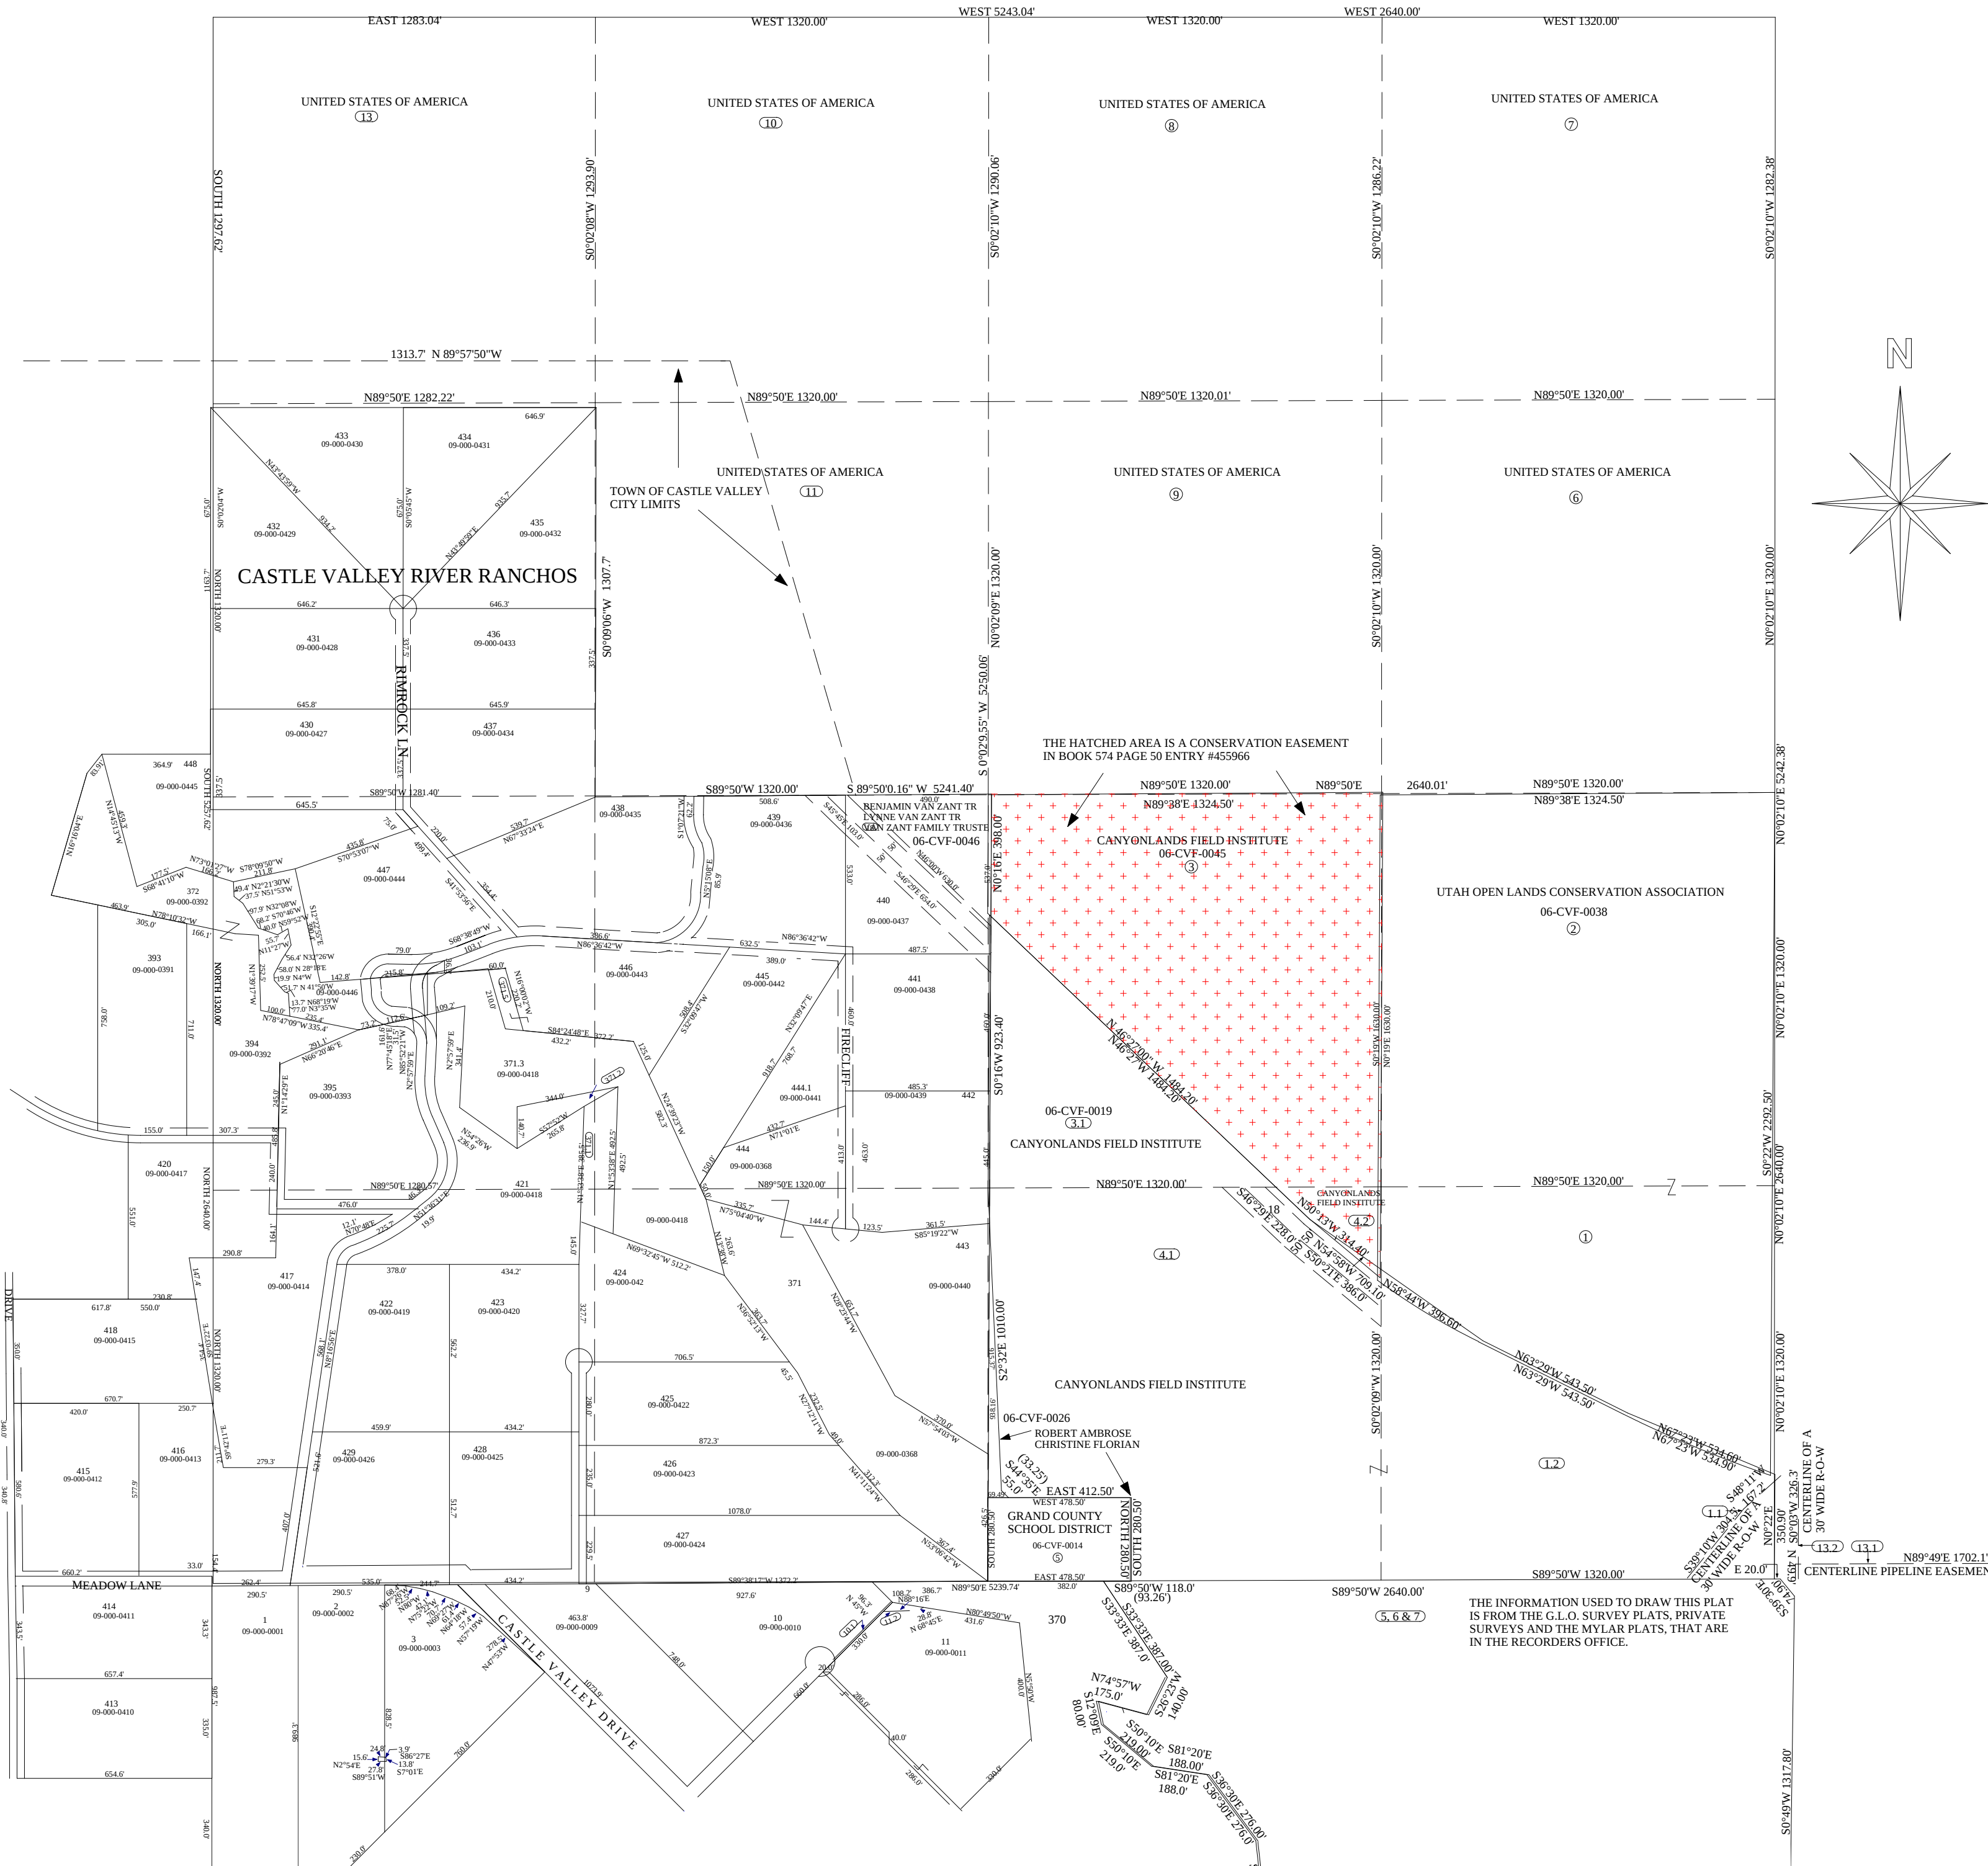


SE¼ SECTION 6 T25S R23E SLBM

SCALE: 1" = 200'

THIS PLAT IS DRAWN FROM THE PARCEL DESCRIPTIONS
AND IS SOLELY FOR THE PURPOSE OF ASSISTING IN LOCATING
THE LAND.
THE RECORDER'S OFFICE ASSUMES NO LIABILITY
FOR VARIATIONS IF ANY, WITH AN ON SITE SURVEY.



THE HATCHED AREA IS A CONSERVATION EASEMENT
IN BOOK 574 PAGE 50 ENTRY #455966

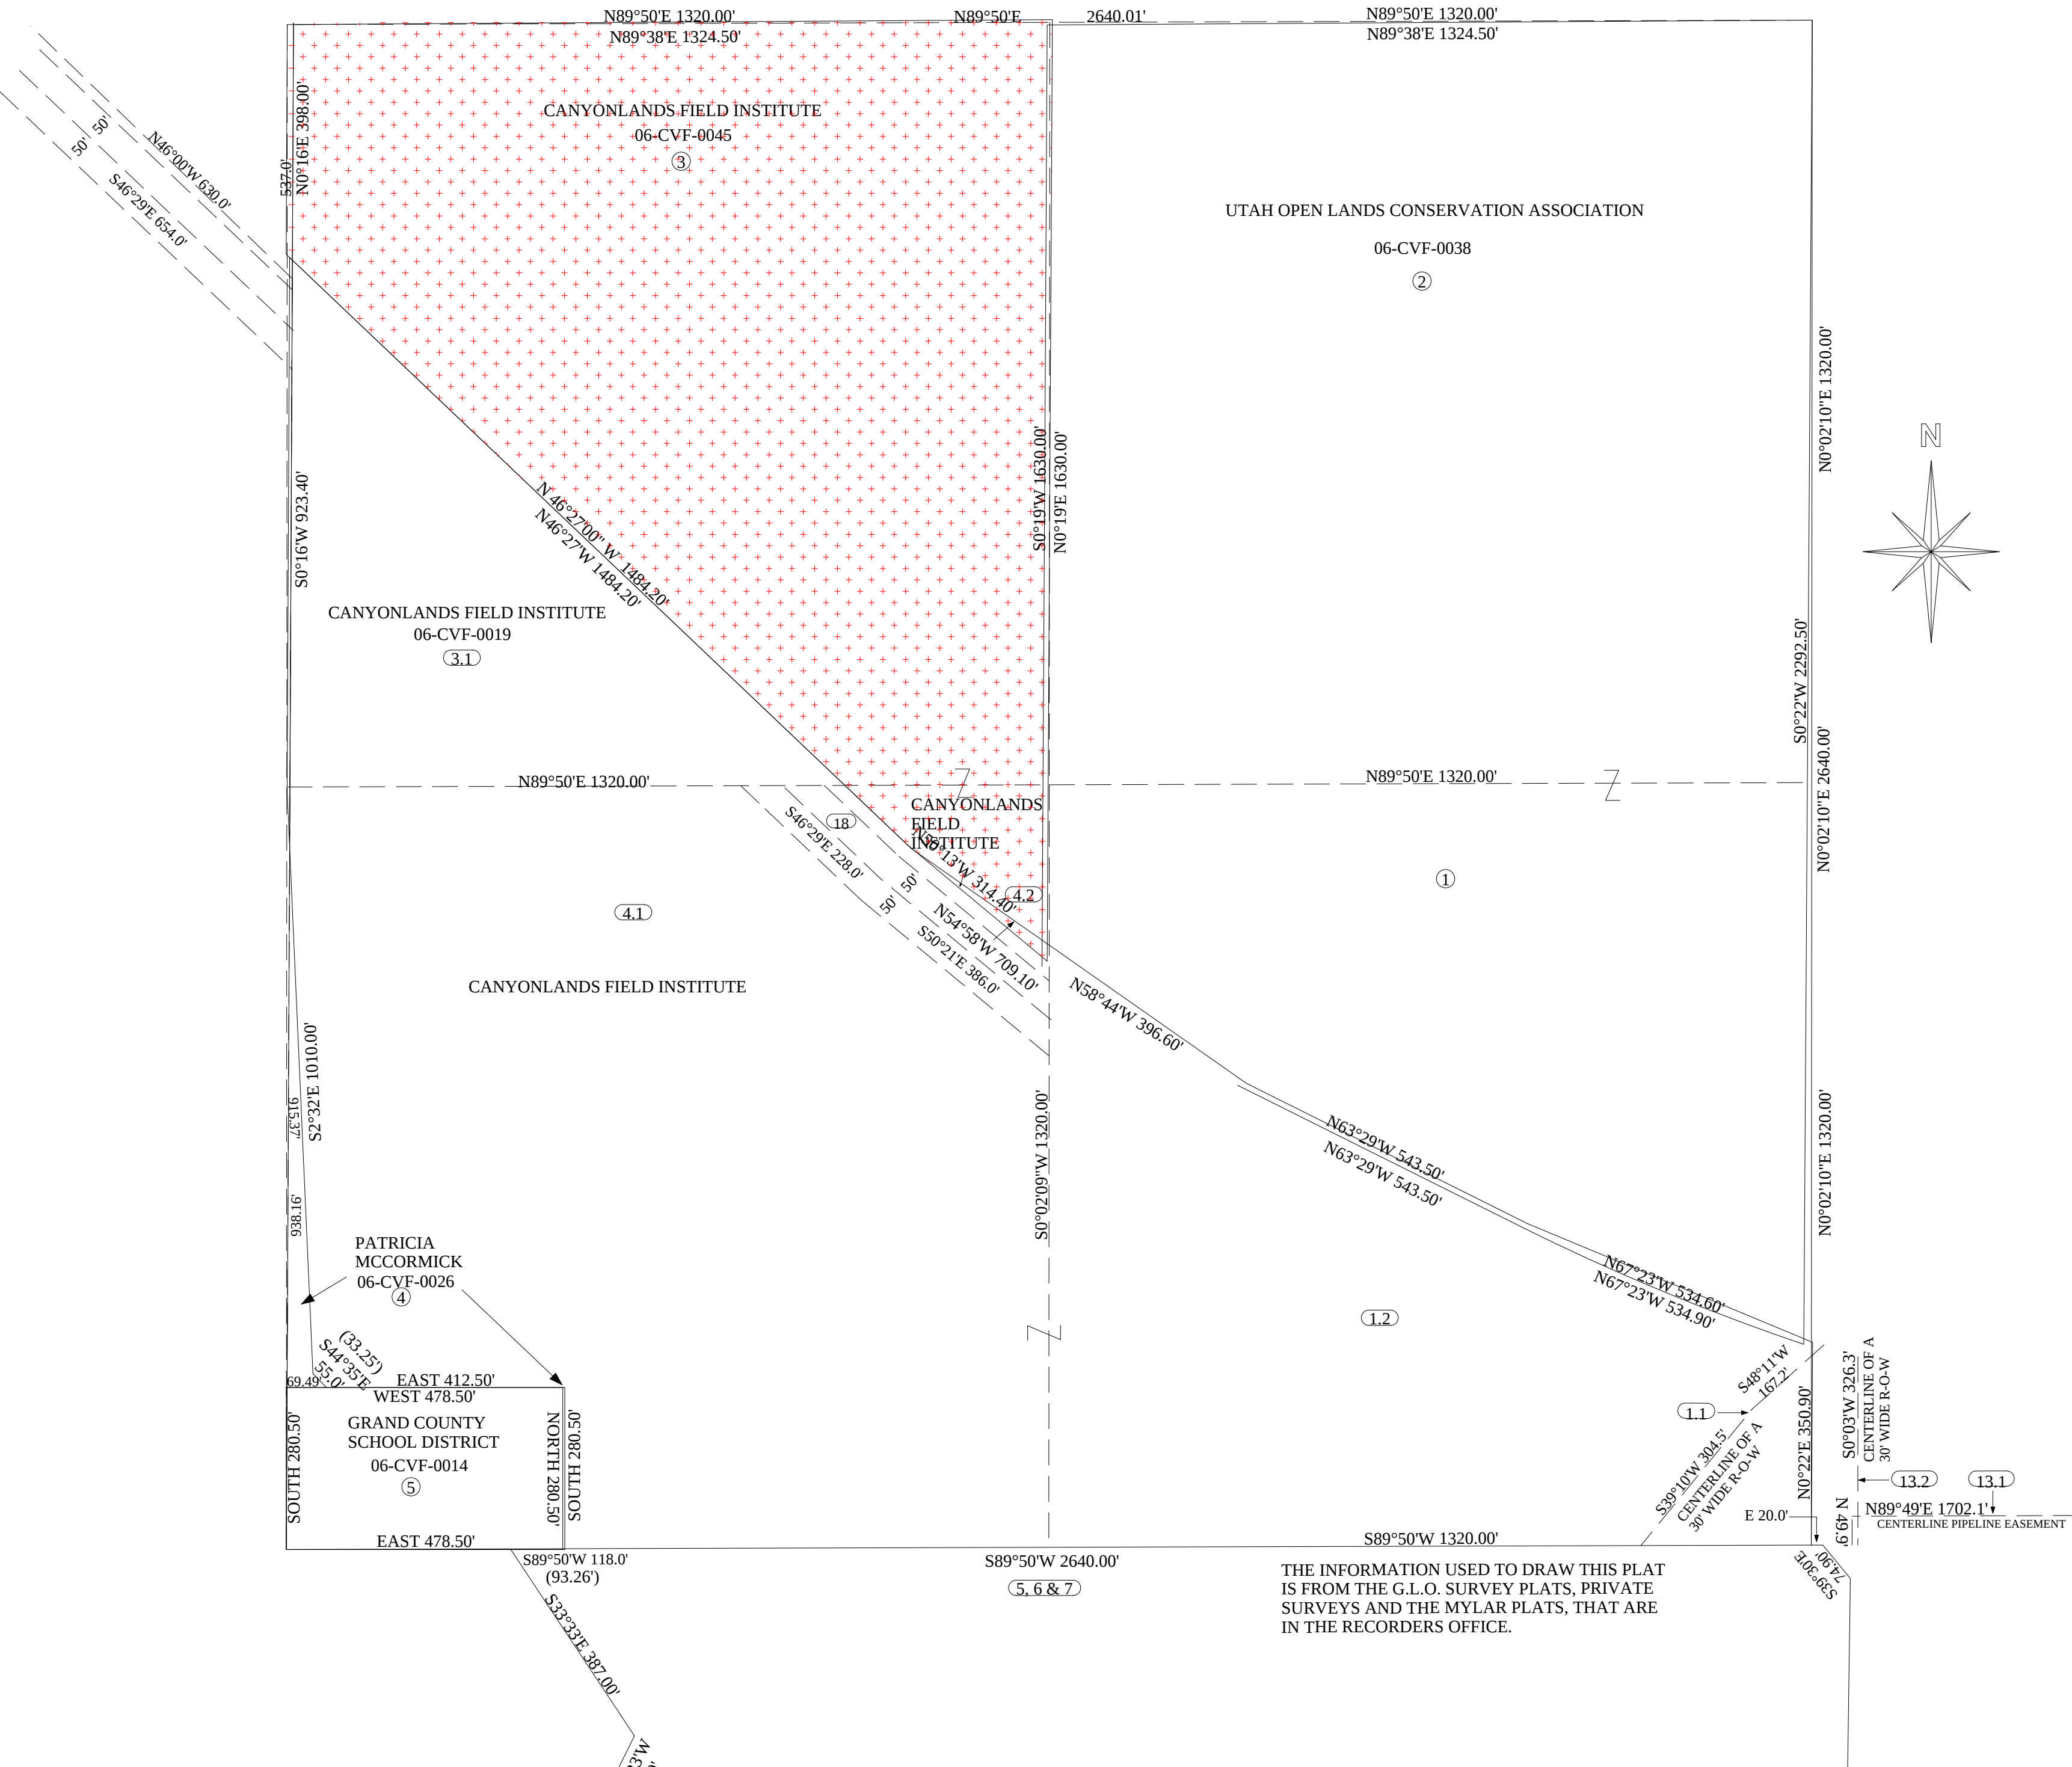

SECTION 7 T25S R23E SLBM

SCALE: 1" = 400'

THIS PLAT IS MADE SOLELY FOR THE PURPOSE OF ASSISTING IN LOCATING THE LAND, AND THE RECORDER ASSUMES NO LIABILITY FOR VARIATIONS IF ANY, WITH AN ACTUAL SURVEY.

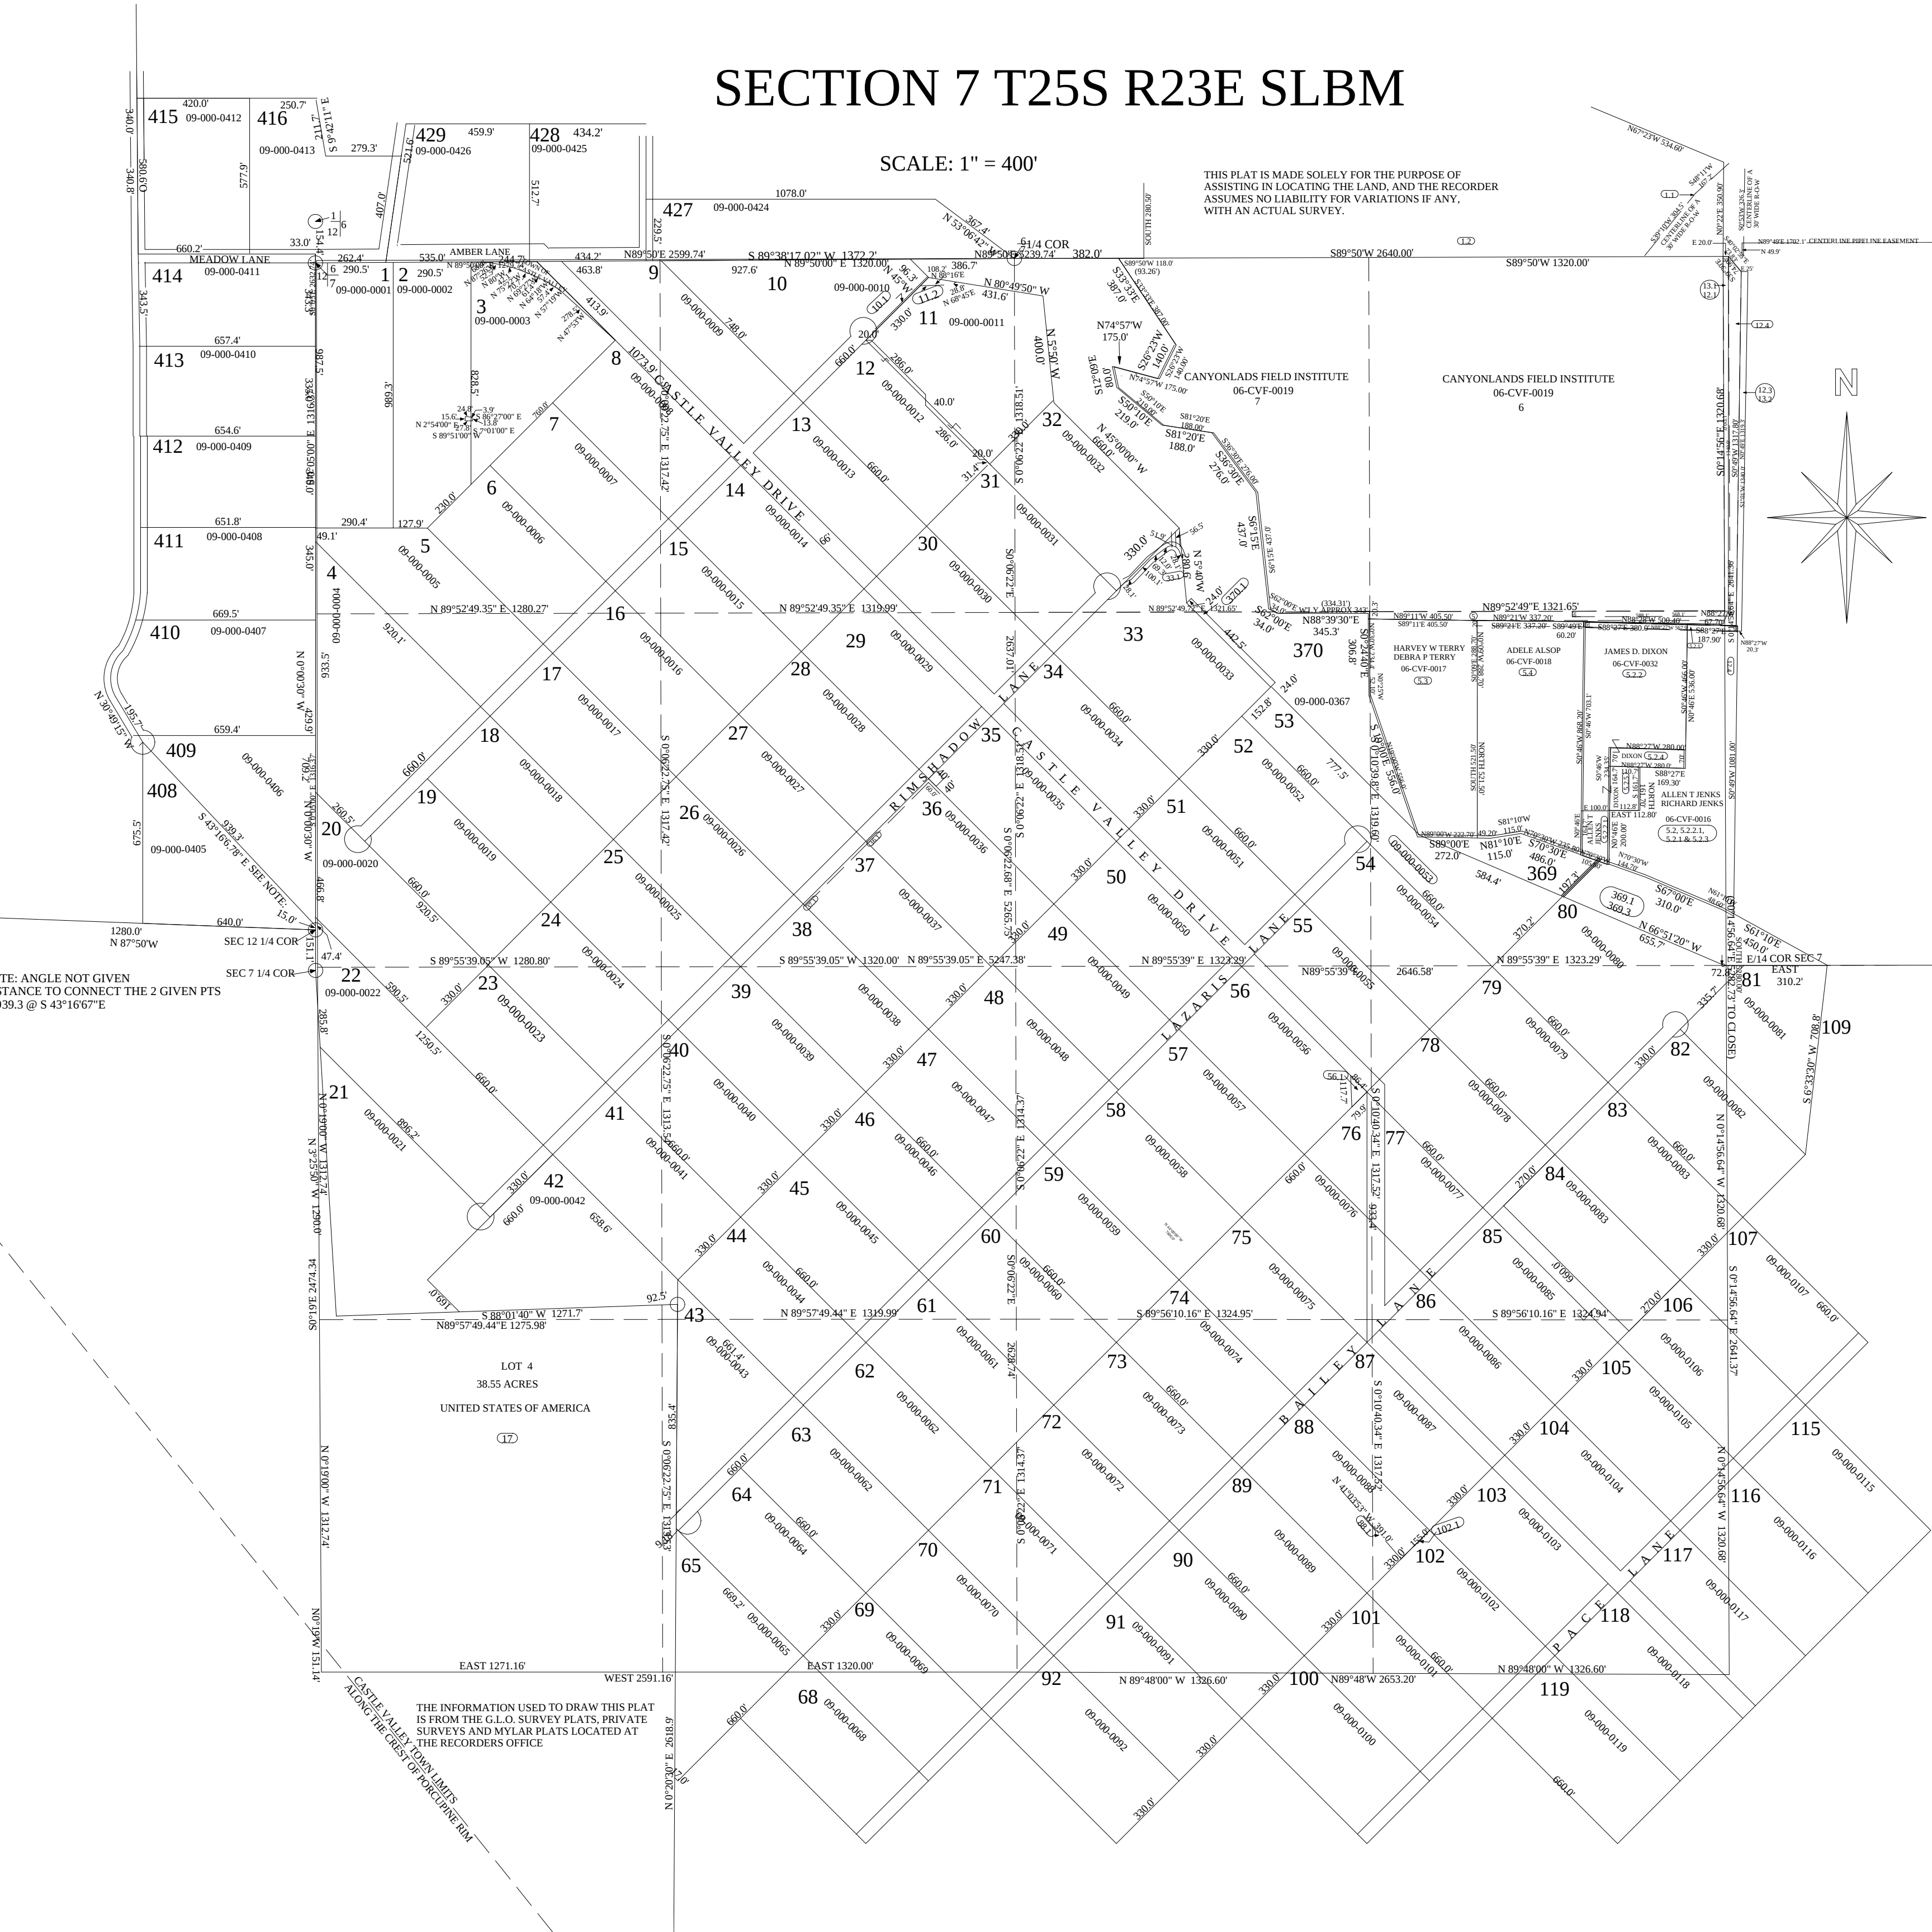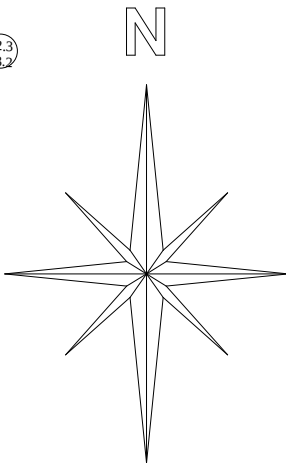


NE1/4 SECTION 7 T25S R23E SLBM


SCALE: 1" = 200'

THE INFORMATION USED TO DRAW THIS PLAT IS FROM THE G.L.O. SURVEY PLATS, PRIVATE SURVEYS AND MYLAR PLATS LOCATED AT THE RECORDERS OFFICE

THIS PLAT IS MADE SOLELY FOR THE PURPOSE OF ASSISTING IN LOCATING THE LAND, AND THE RECORDER ASSUMES NO LIABILITY FOR VARIATIONS IF ANY, WITH AN ACTUAL SURVEY.

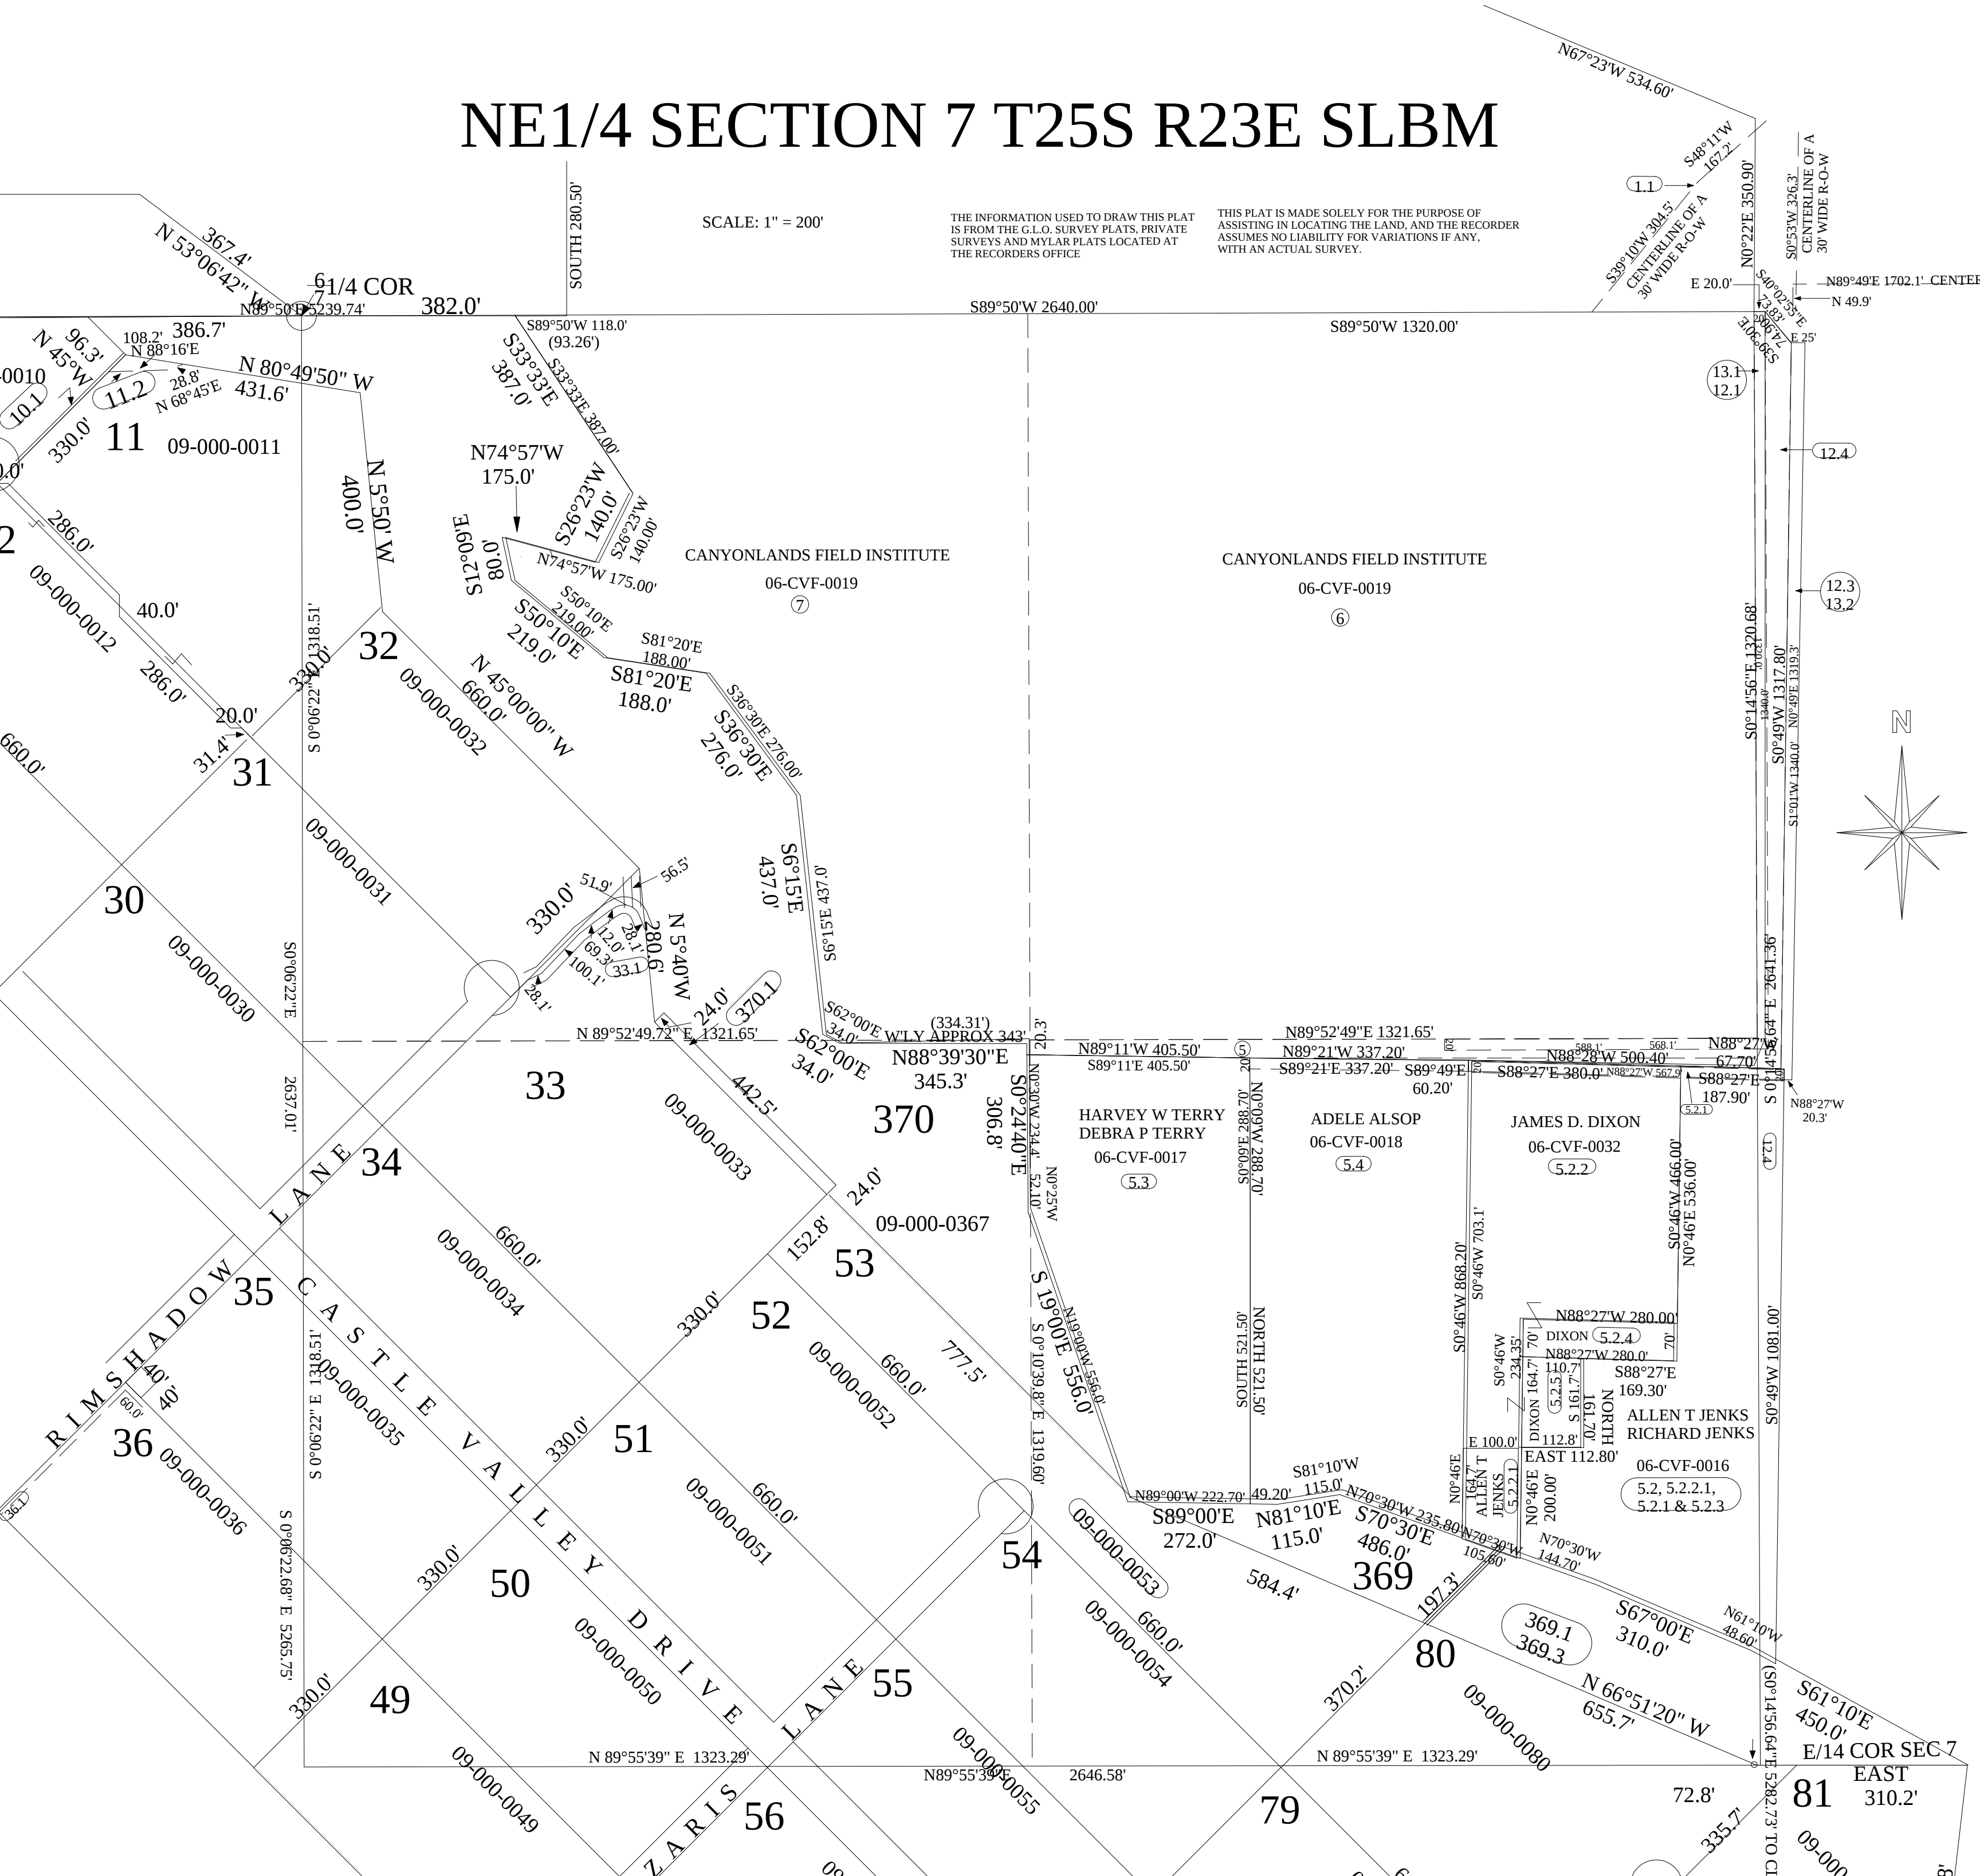

SCALE: 1" = 400'

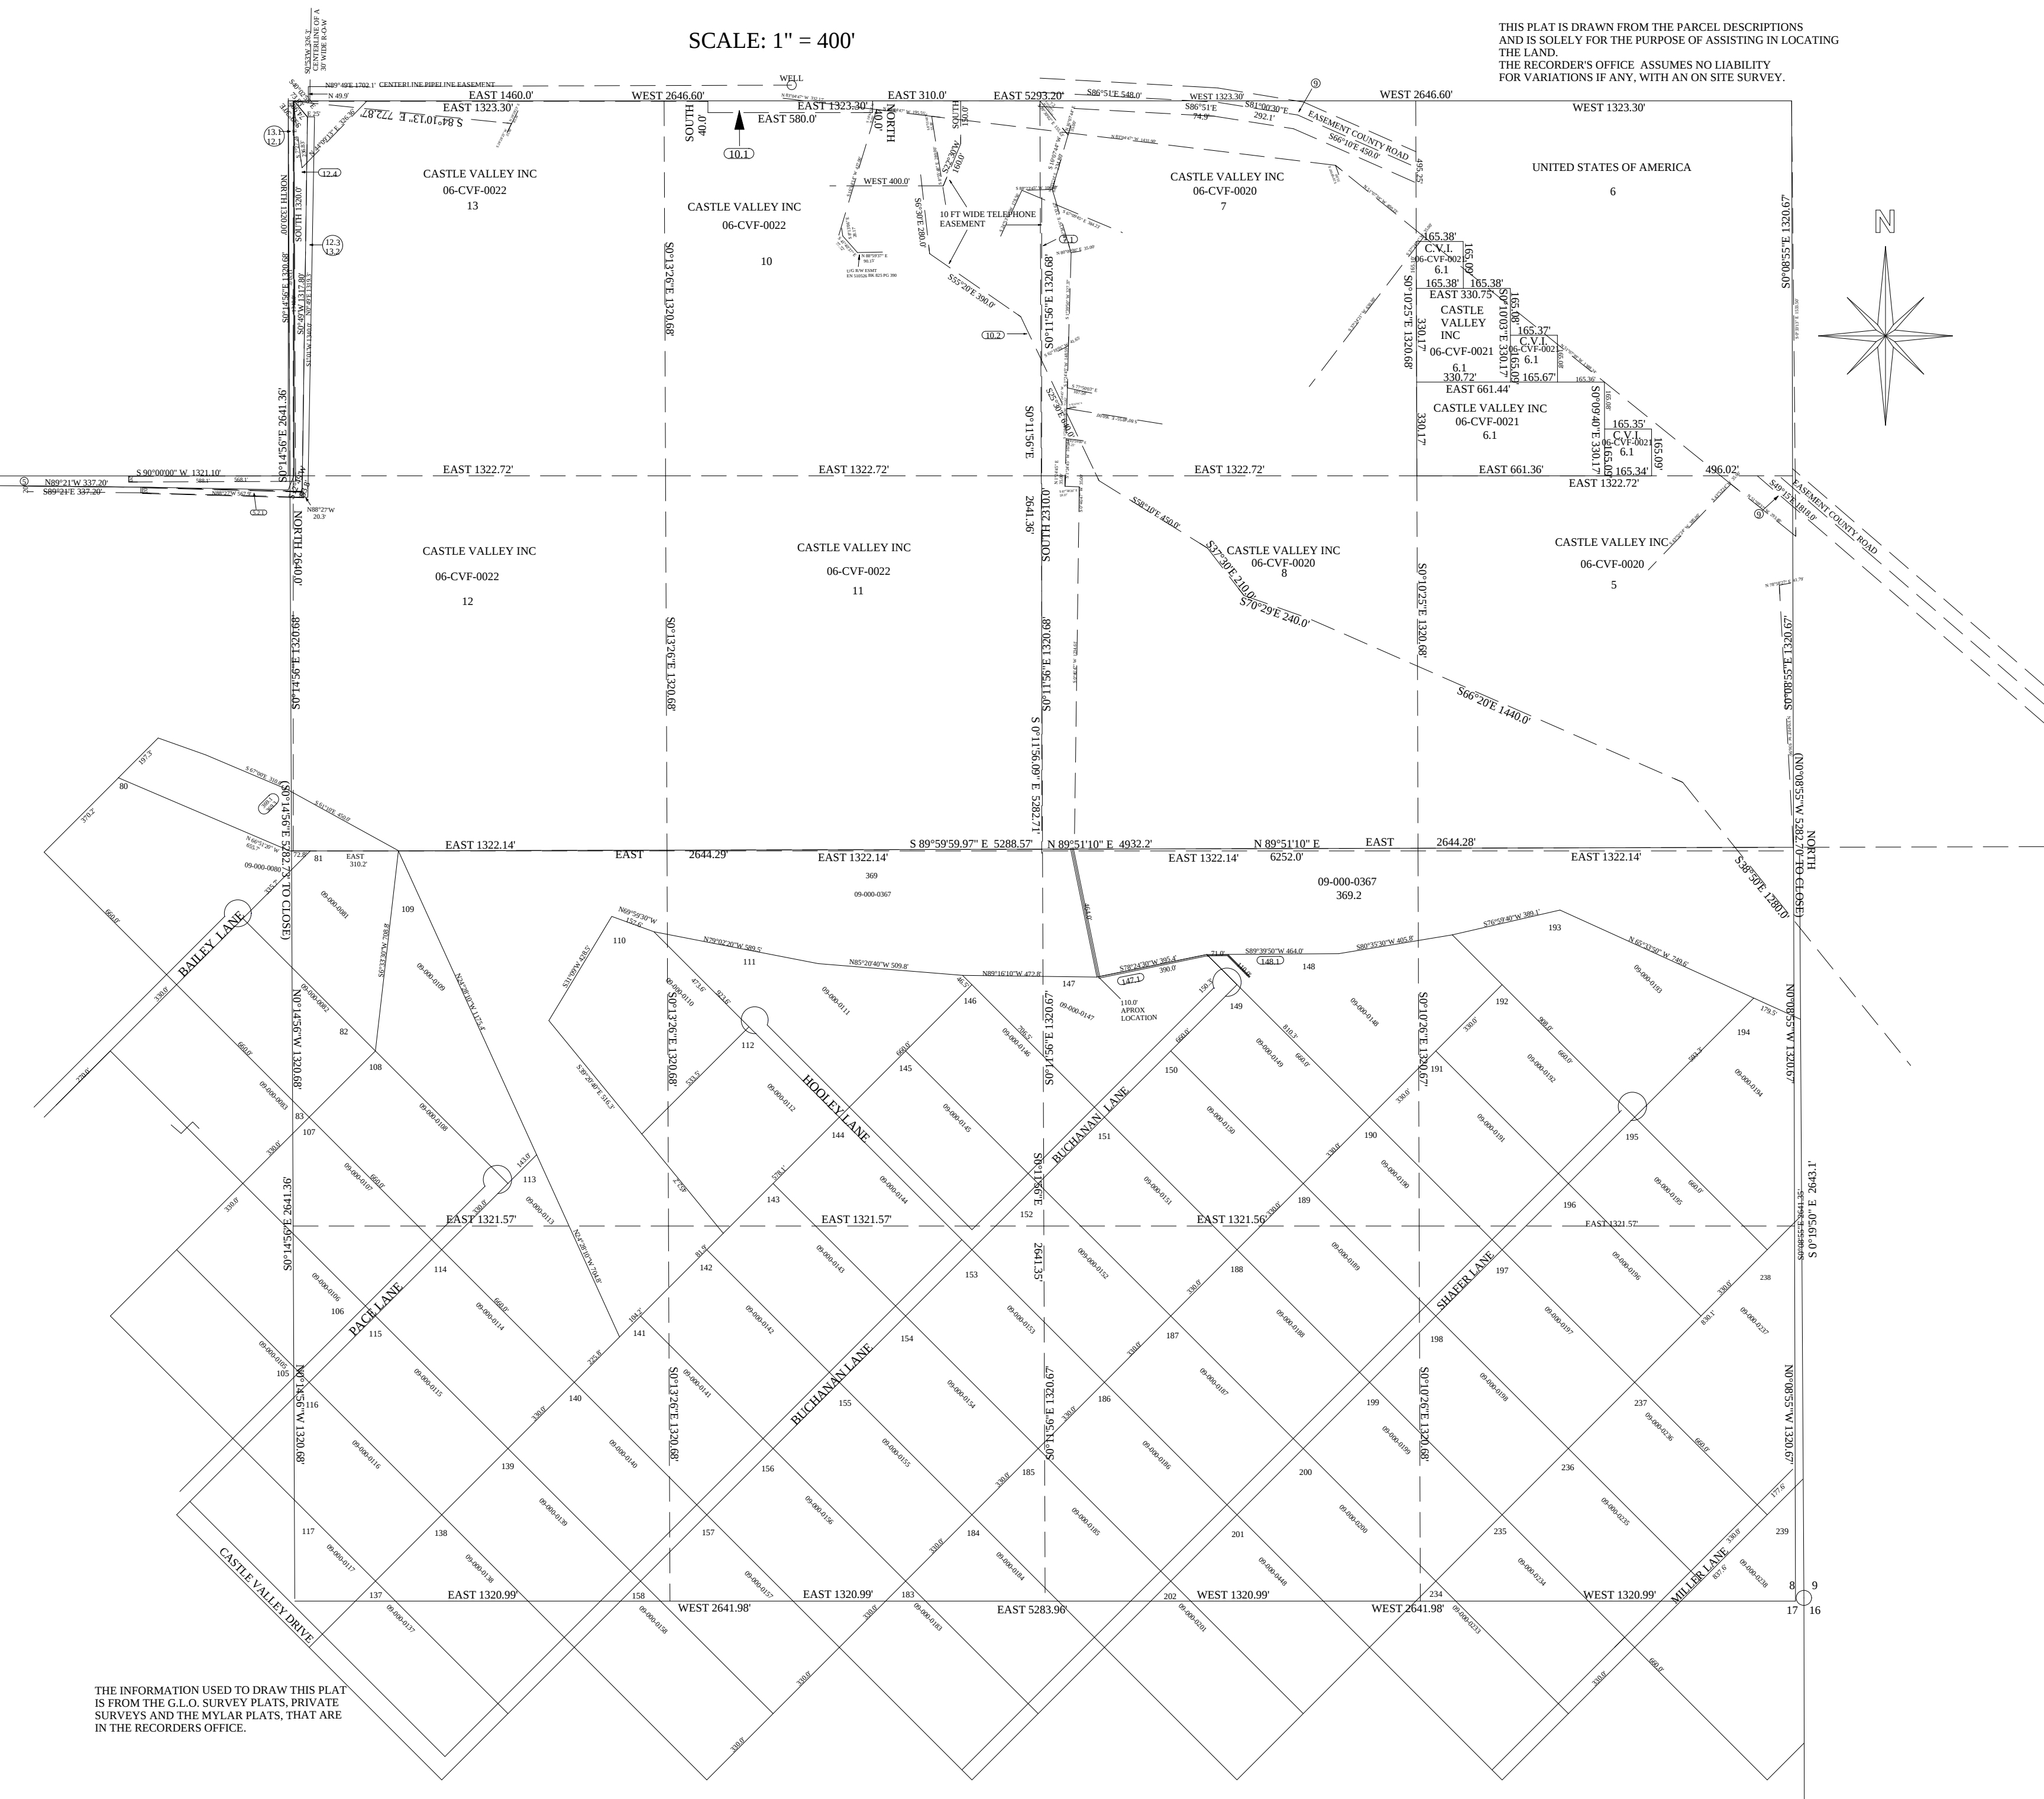

THE INFORMATION USED TO DRAW THIS PLAT
IS FROM THE G.L.O. SURVEY PLATS, PRIVATE
SURVEYS AND THE MYLAR PLATS, THAT ARE
IN THE RECORDERS OFFICE.

SECTION 9 T25S R23E SLB&M

SCALE: 1" = 400'


THIS PLAT IS DRAWN FROM THE PARCEL DESCRIPTIONS AND IS SOLELY FOR THE PURPOSE OF ASSISTING IN LOCATING THE LAND. THE RECORDER'S OFFICE ASSUMES NO LIABILITY FOR VARIATIONS IF ANY, WITH AN ON SITE SURVEY.



SECTION 15 T25S R23E

SCALE: 1" = 400'

THIS PLAT IS MADE SOLELY FOR THE PURPOSE OF ASSISTING IN LOCATING THE LAND, AND THE RECORDER ASSUMES NO LIABILITY FOR VARIATIONS IF ANY, WITH AN ACTUAL SURVEY.


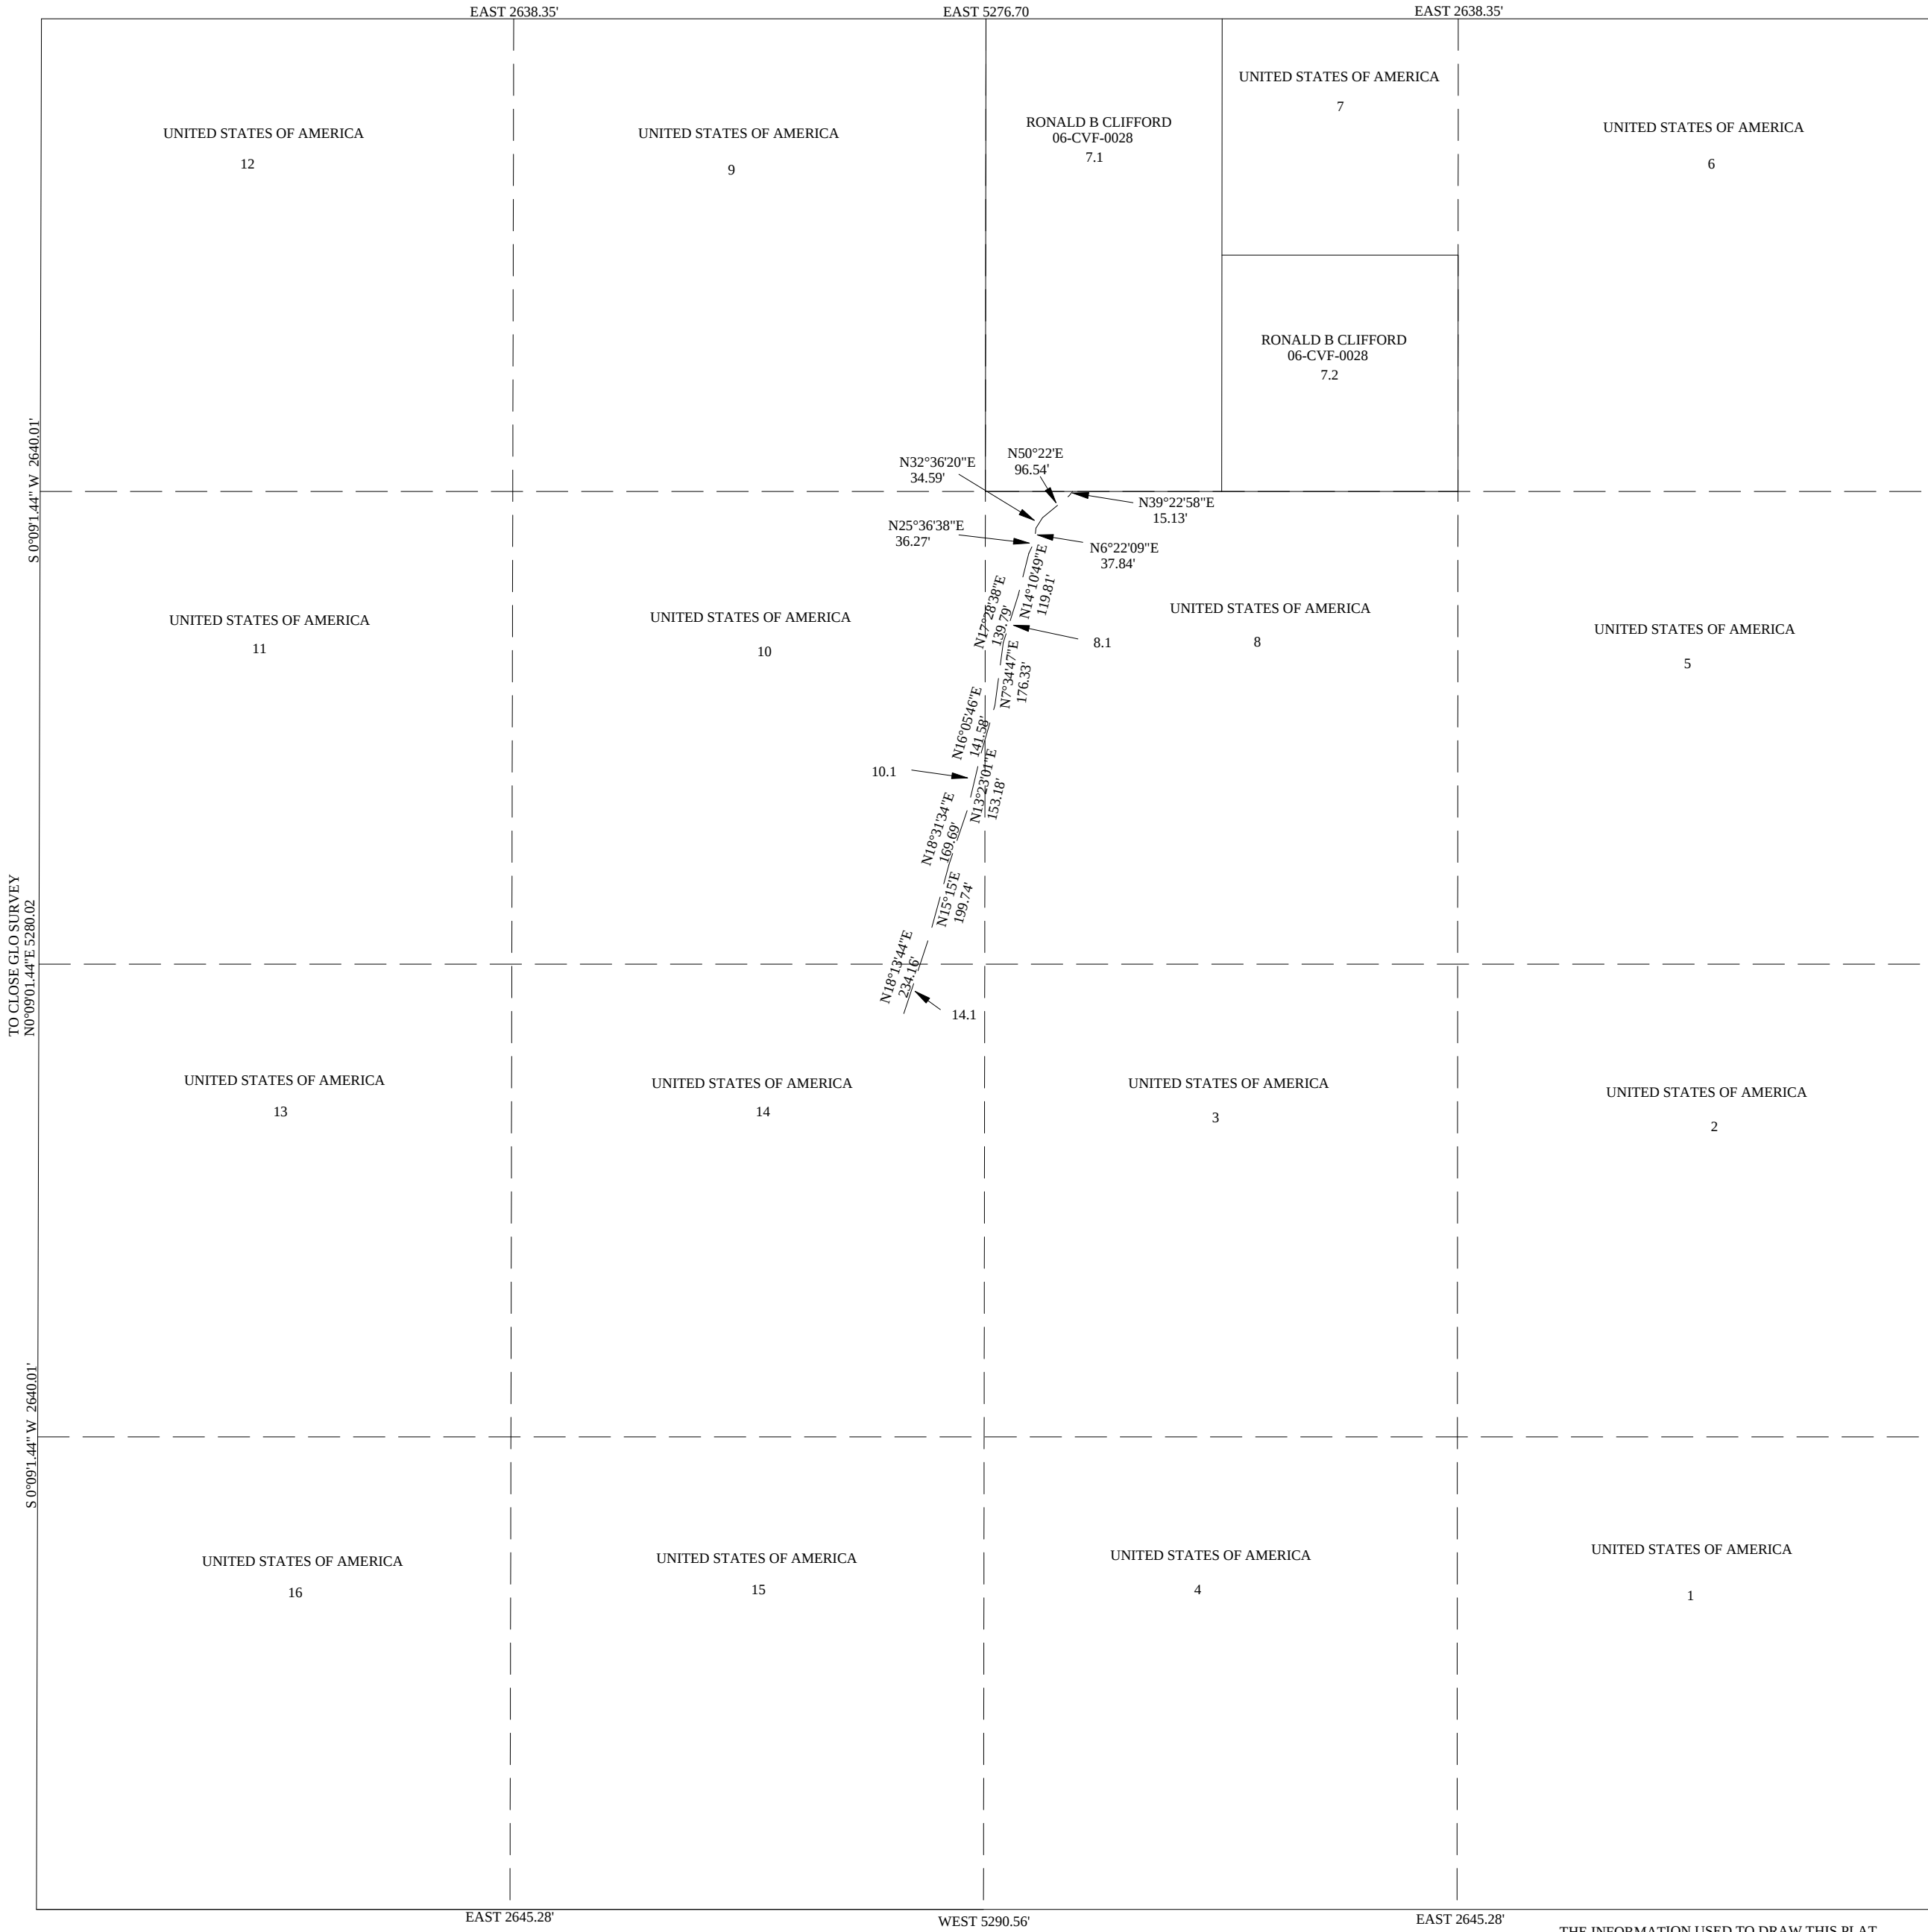


THE INFORMATION USED TO DRAW THIS PLAT IS FROM THE G.L.O. SURVEY PLATS, PRIVATE SURVEYS AND MYLAR PLATS LOCATED AT THE RECORDERS OFFICE

SECTION 21 T25S R23E SLBM

SCALE: 1" = 400'

THIS PLAT IS DRAWN FROM THE PARCEL DESCRIPTIONS
AND IS SOLELY FOR THE PURPOSE OF ASSISTING IN LOCATING
THE LAND.
THE RECORDER'S OFFICE ASSUMES NO LIABILITY
FOR VARIATIONS IF ANY, WITH AN ON SITE SURVEY.

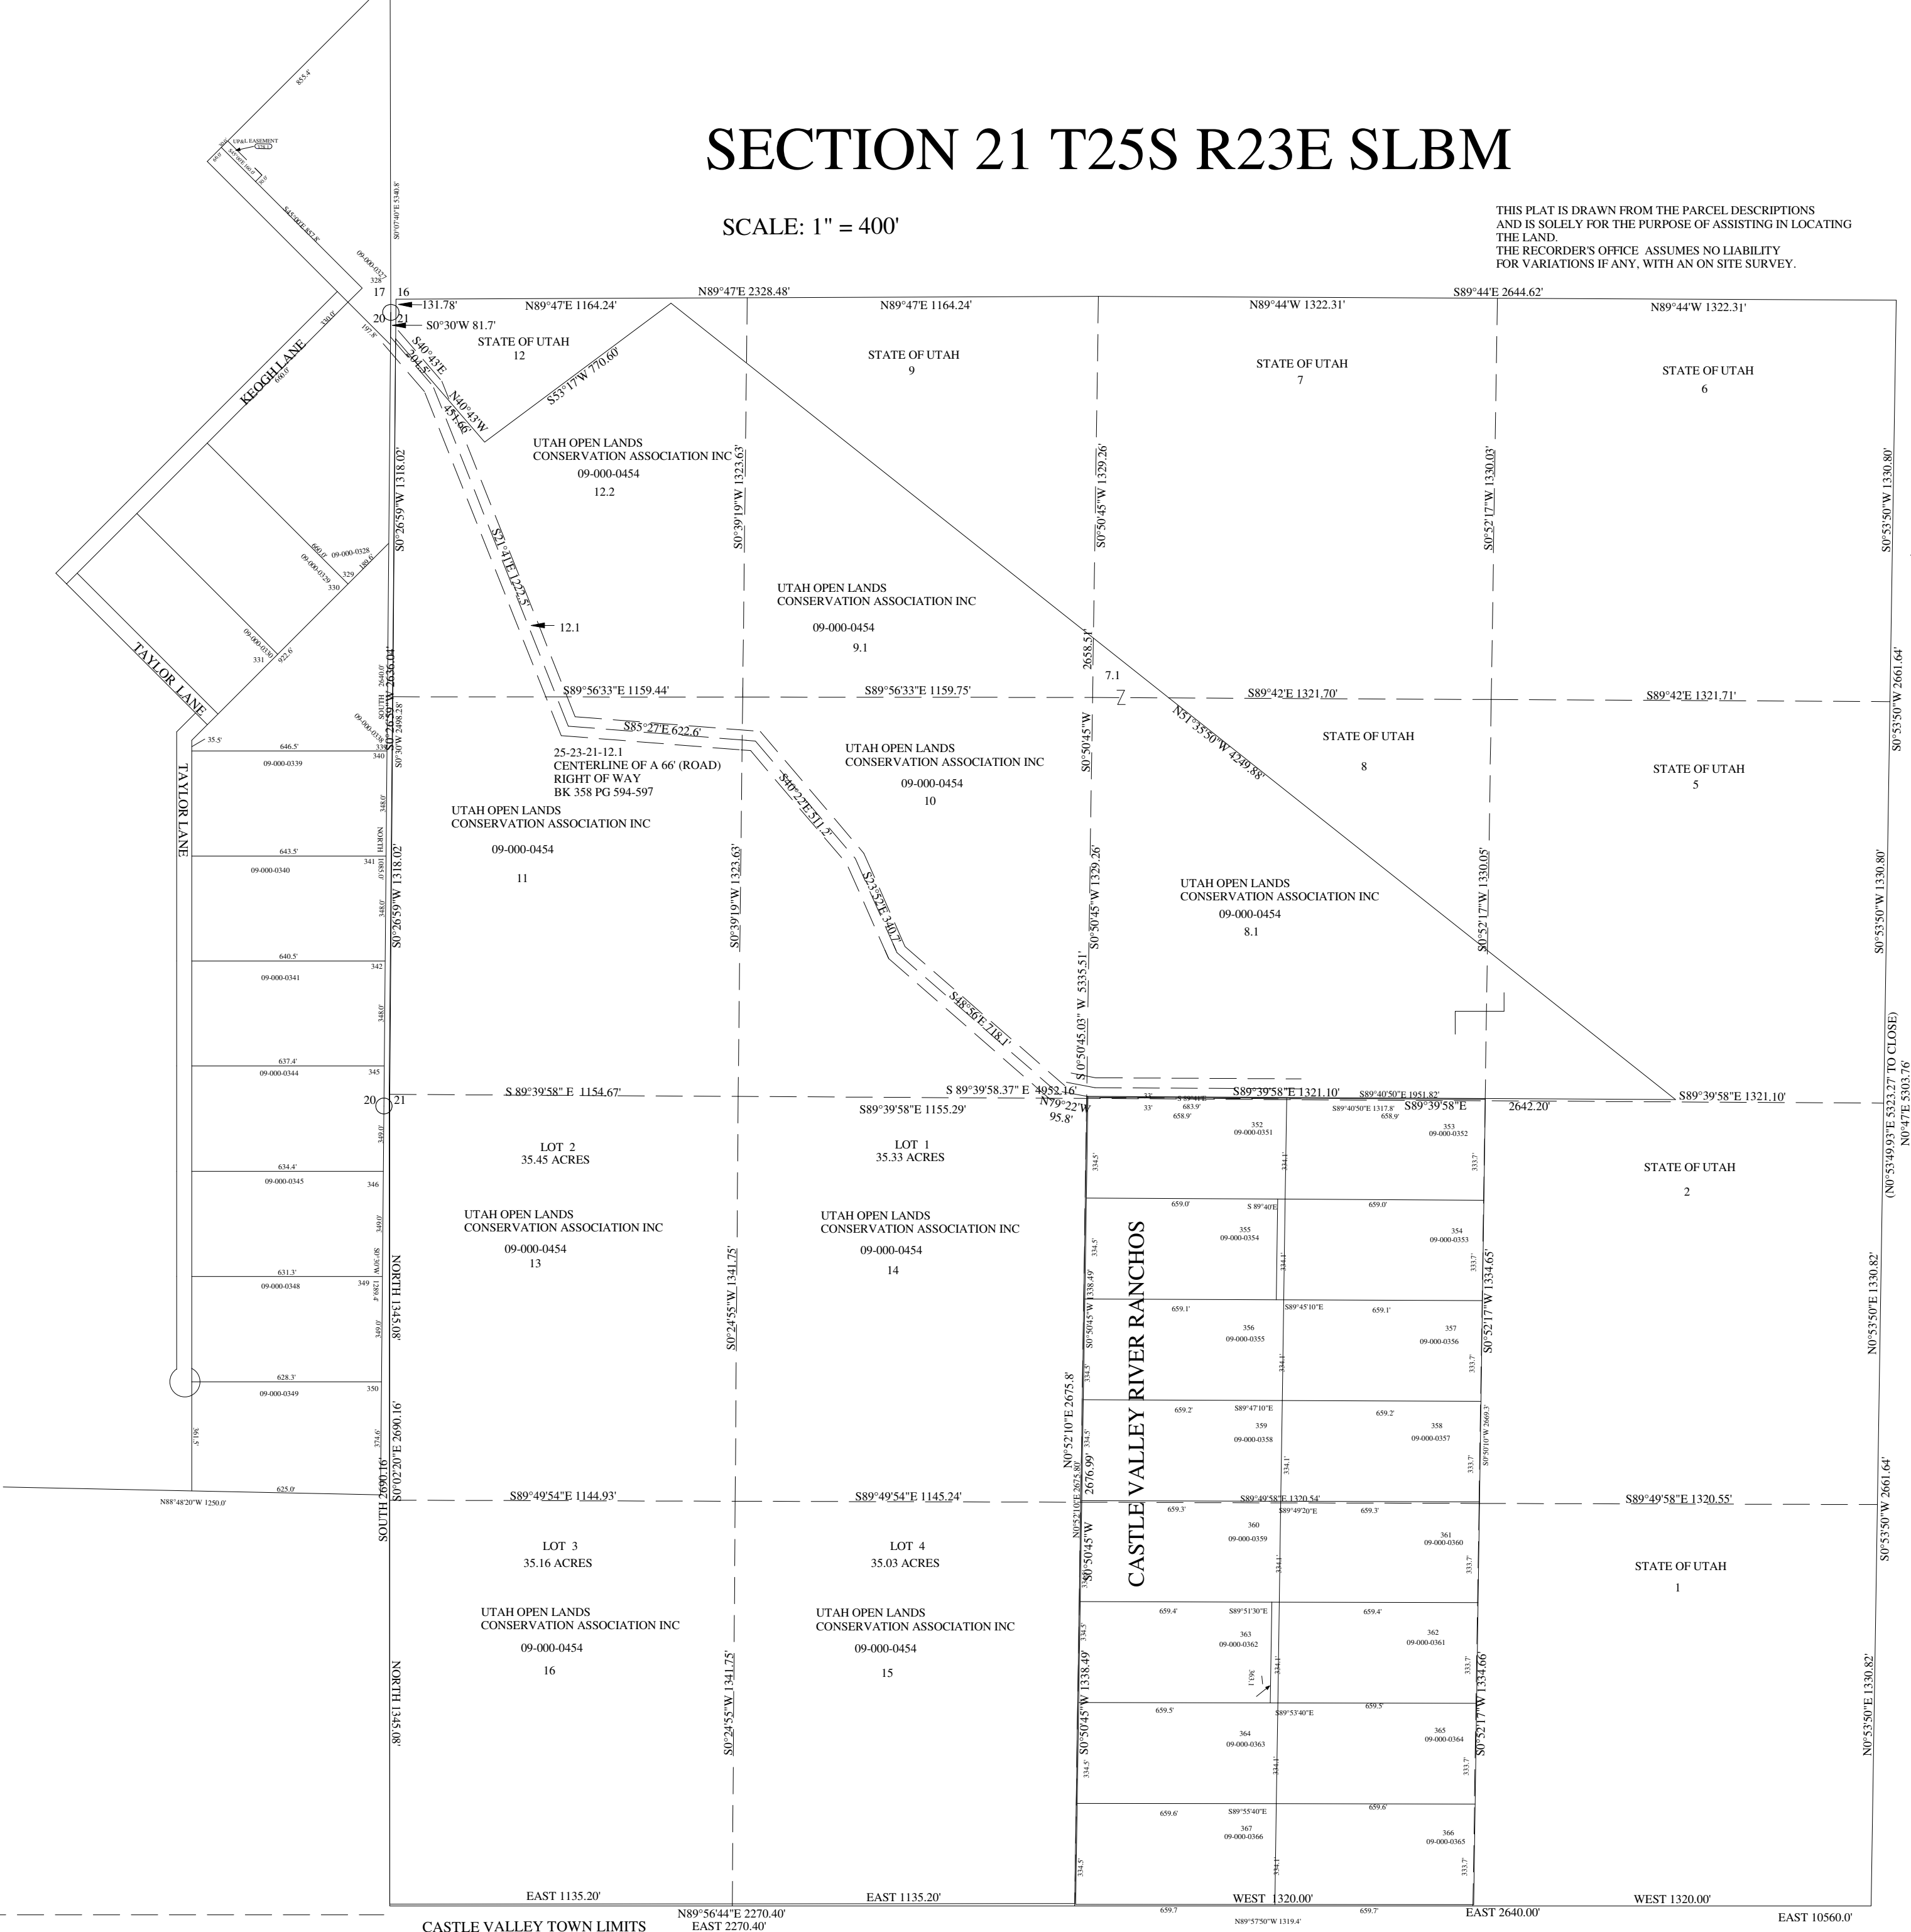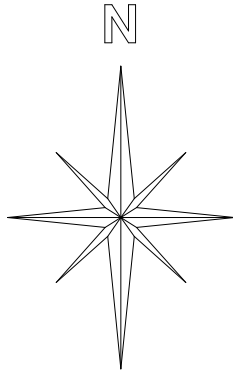


THE INFORMATION USED TO DRAW THIS PLAT
IS FROM THE G.L.O. SURVEY PLATS, PRIVATE
SURVEYS AND THE MYLAR PLATS, THAT ARE
IN THE RECORDERS OFFICE.

SECTION 28 T25S R23E SLBM

SCALE: 1" = 400'

THIS PLAT IS DRAWN FROM THE PARCEL DESCRIPTIONS AND IS SOLELY FOR THE PURPOSE OF ASSISTING IN LOCATING THE LAND.
THE RECORDER'S OFFICE ASSUMES NO LIABILITY FOR VARIATIONS IF ANY, WITH AN ON SITE SURVEY.

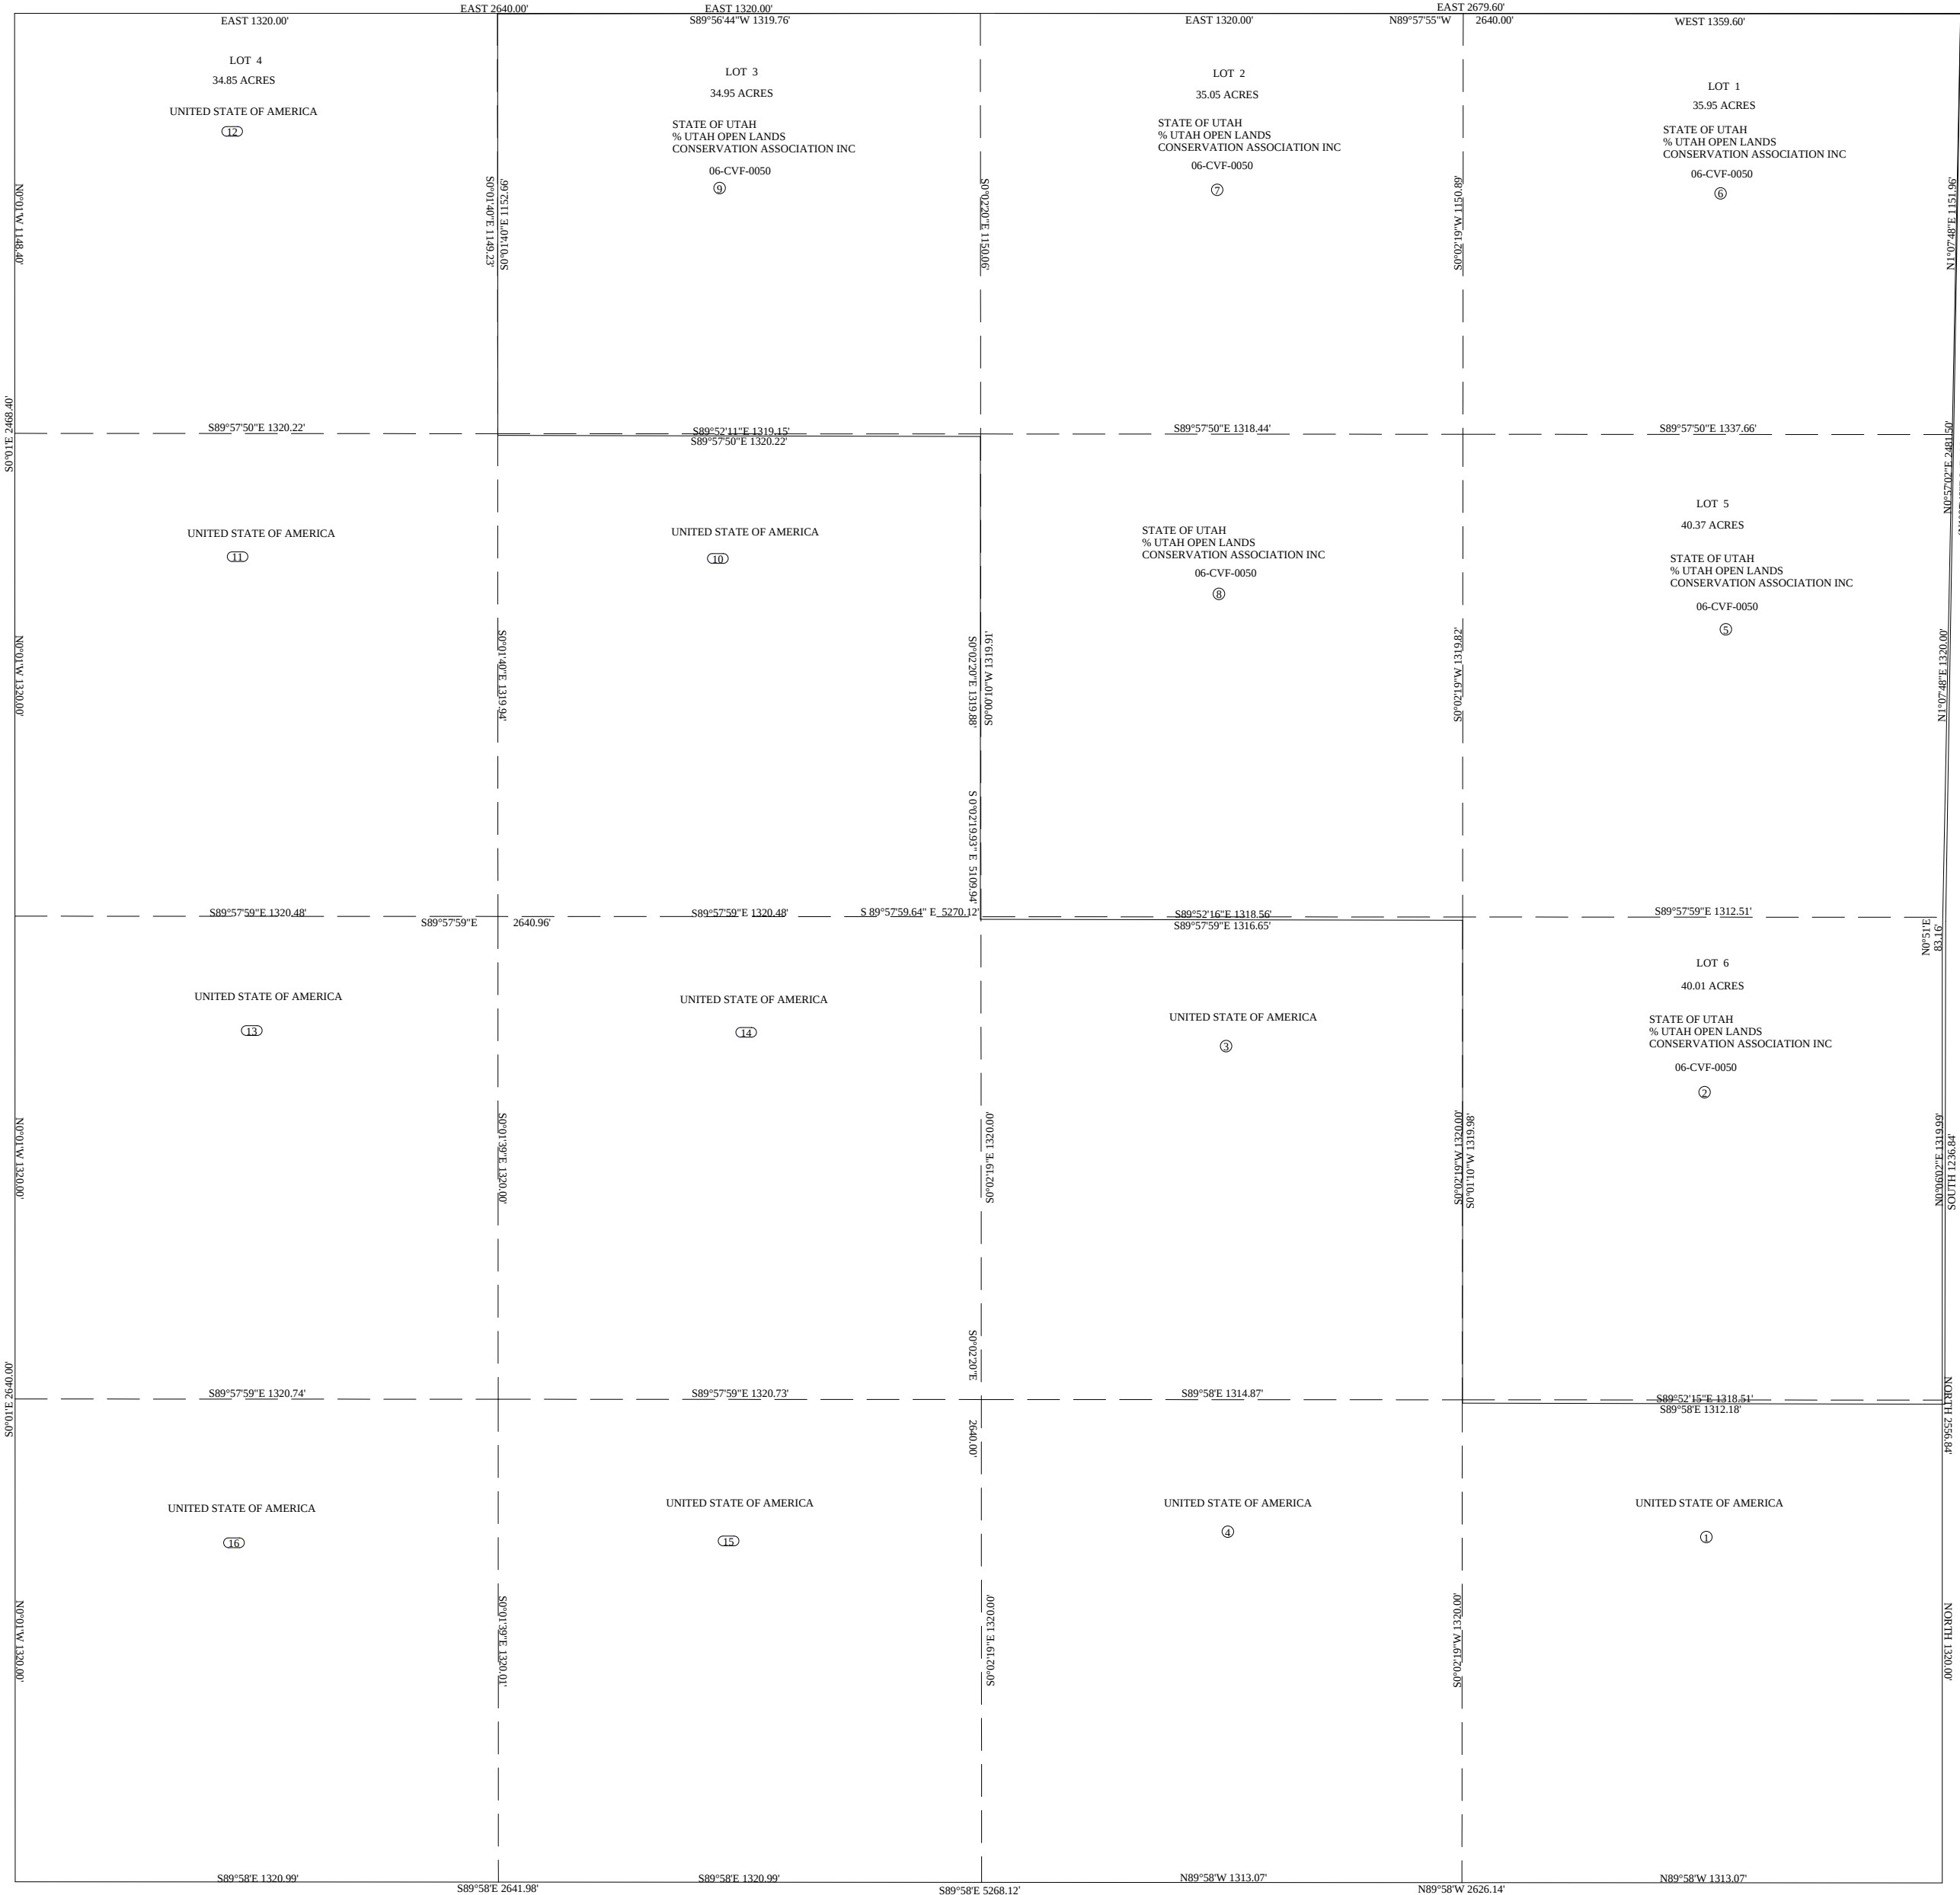


THE INFORMATION USED TO DRAW THIS PLAT IS FROM THE G.L.O. SURVEY PLATS, PRIVATE SURVEYS AND MYLAR PLATS LOCATED AT THE RECORDERS OFFICE.

SECTION 35 T25S R24E

SCALE: 1" = 400'

THIS PLAT IS DRAWN FROM THE PARCEL DESCRIPTIONS AND IS SOLELY FOR THE PURPOSE OF ASSISTING IN LOCATING THE LAND.
THE RECORDER'S OFFICE ASSUMES NO LIABILITY FOR VARIATIONS IF ANY, WITH AN ON SITE SURVEY.

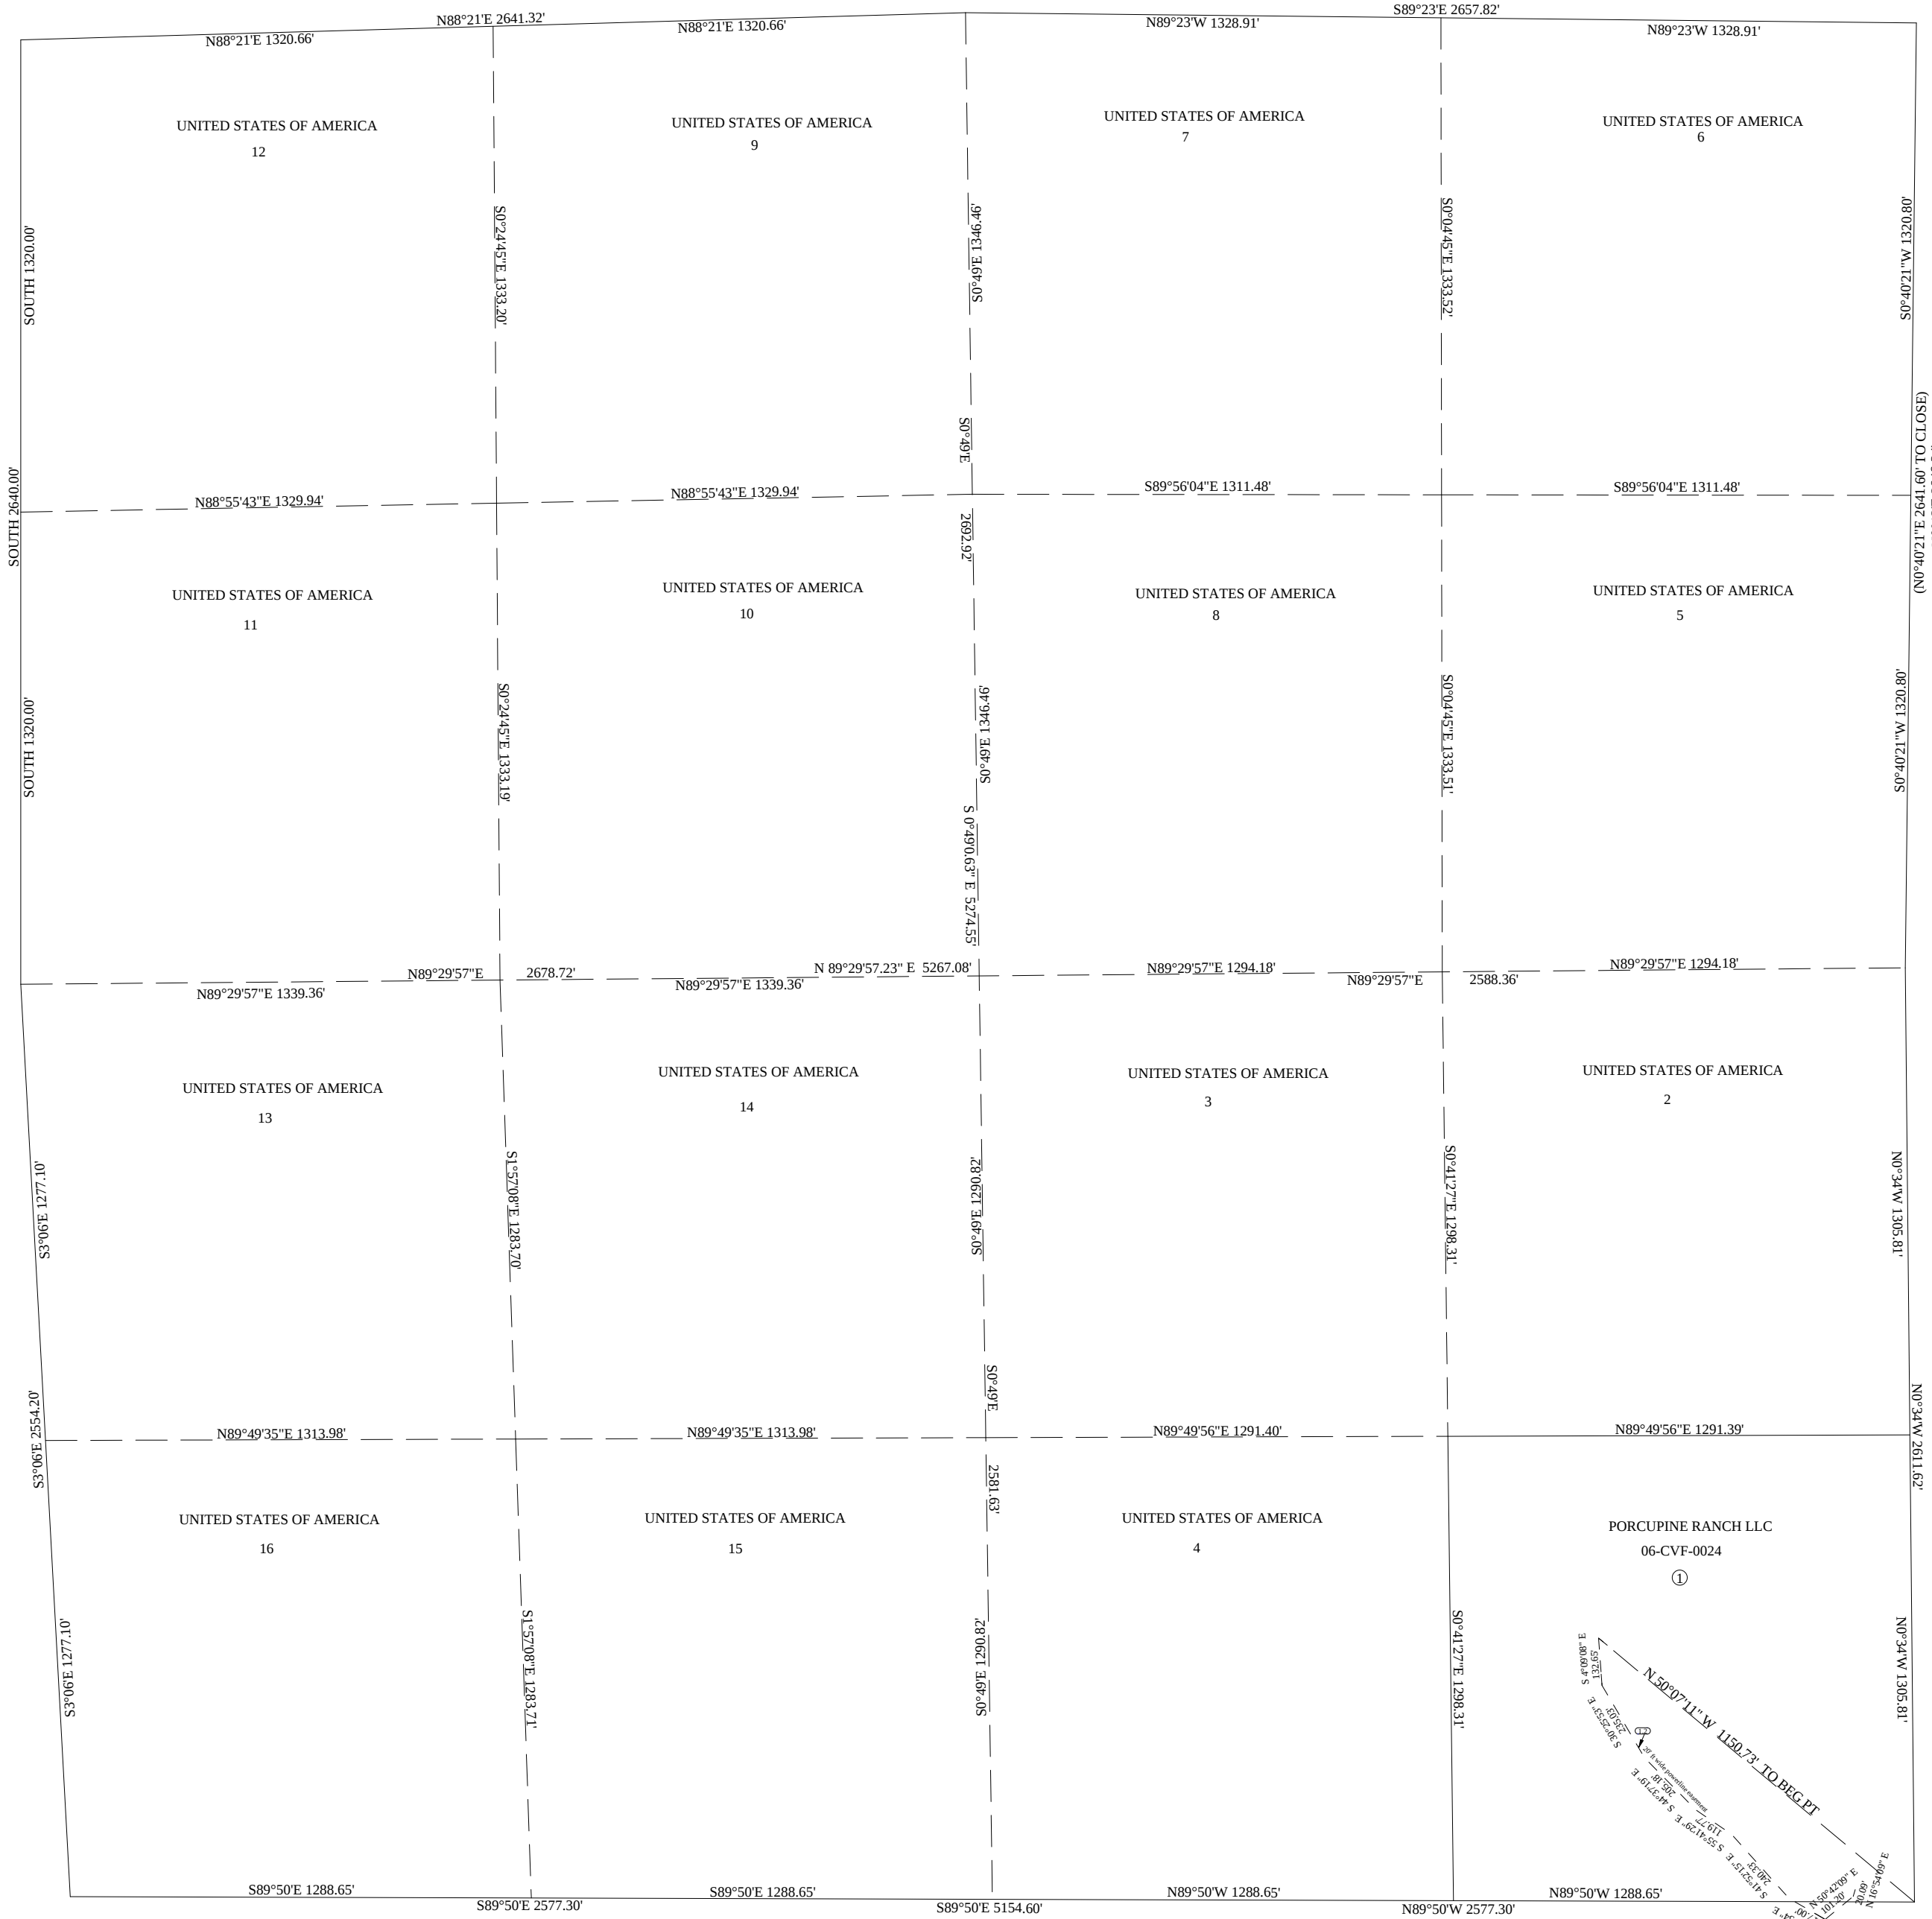

THE INFORMATION USED TO DRAW THIS PLAT IS FROM THE G.L.O. SURVEY PLATS, PRIVATE SURVEYS AND THE MYLAR PLATS, THAT ARE IN THE RECORDERS OFFICE.